

ITEM 646.41 - DURABLE
4" YELLOW LINE LF
STA. 292+00 - 297+83, E, FULL BARRIER.
STA. 298+23 - 305+44, E, FULL BARRIER.
STA. 305+84 - 312+00, E, PARTIAL BARRIER.

ITEM 646.40 - DURABLE
4" WHITE LINE
STA. 292+00 - 297+48, 12' LT., SOLID SINGLE
STA. 297+48, 12' LT. - 297+75, 62' LT., SOLID SINGLE
STA. 297+98, 66' LT. - 298+35, 12' LT., SOLID SINGLE
STA. 298+35 - 312+00, 12' LT., SOLID SINGLE
STA. 292+00 - 305+26, 12' RT., SOLID SINGLE
STA. 305+26, 12' RT. - 305+62, 58' RT., SOLID SINGLE
STA. 305+82, 55' RT. - 306+14, 12' RT., SOLID SINGLE
STA. 306+14 - 312+00, 12' RT., SOLID SINGLE


ITEM 675.50
REMOVING SIGNS
8 EACH

ITEM 646.46 - DURABLE
24" STOP BAR
T.H. 34 STA. 80+23.75
T.H. 35 STA. 90+10.58

END PROJECT
STA. 310+00.00
BEGIN APPROACH

LIMIT OF CONSTRUCTION
STA. 312+00.00
END APPROACH
MATCH EXISTING

☐ REMOVED SIGN (R)
☐ NEW SIGN (N)

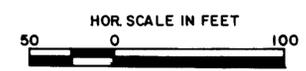

PAVEMENT MARKINGS & TRAFFIC SIGNING PLAN	SURVEYED BY _____ DATE _____
	DRAWN BY _____ DATE <u>2022</u>
	TRACED BY _____ DATE _____
	U.S. RTE. 2 - MARSHFIELD
PROJ. NO. FECC F028-3(28)	
SHEET <u>///</u> OF _____	