


DATE: \_\_\_\_\_  
BY: \_\_\_\_\_  
REVIEWED: \_\_\_\_\_  
ALLOTTED: \_\_\_\_\_  
FINAL SURVEY: \_\_\_\_\_  
NOTE BOOK: \_\_\_\_\_  
NO. \_\_\_\_\_

DATE: 8/16/86  
BY: VT. SURVEY CONSULTANTS  
BRYANT ASSOC.  
REVIEWED: \_\_\_\_\_  
ALLOTTED: \_\_\_\_\_  
ORIGINAL SURVEY: \_\_\_\_\_  
NOTE BOOK: \_\_\_\_\_  
NO. \_\_\_\_\_

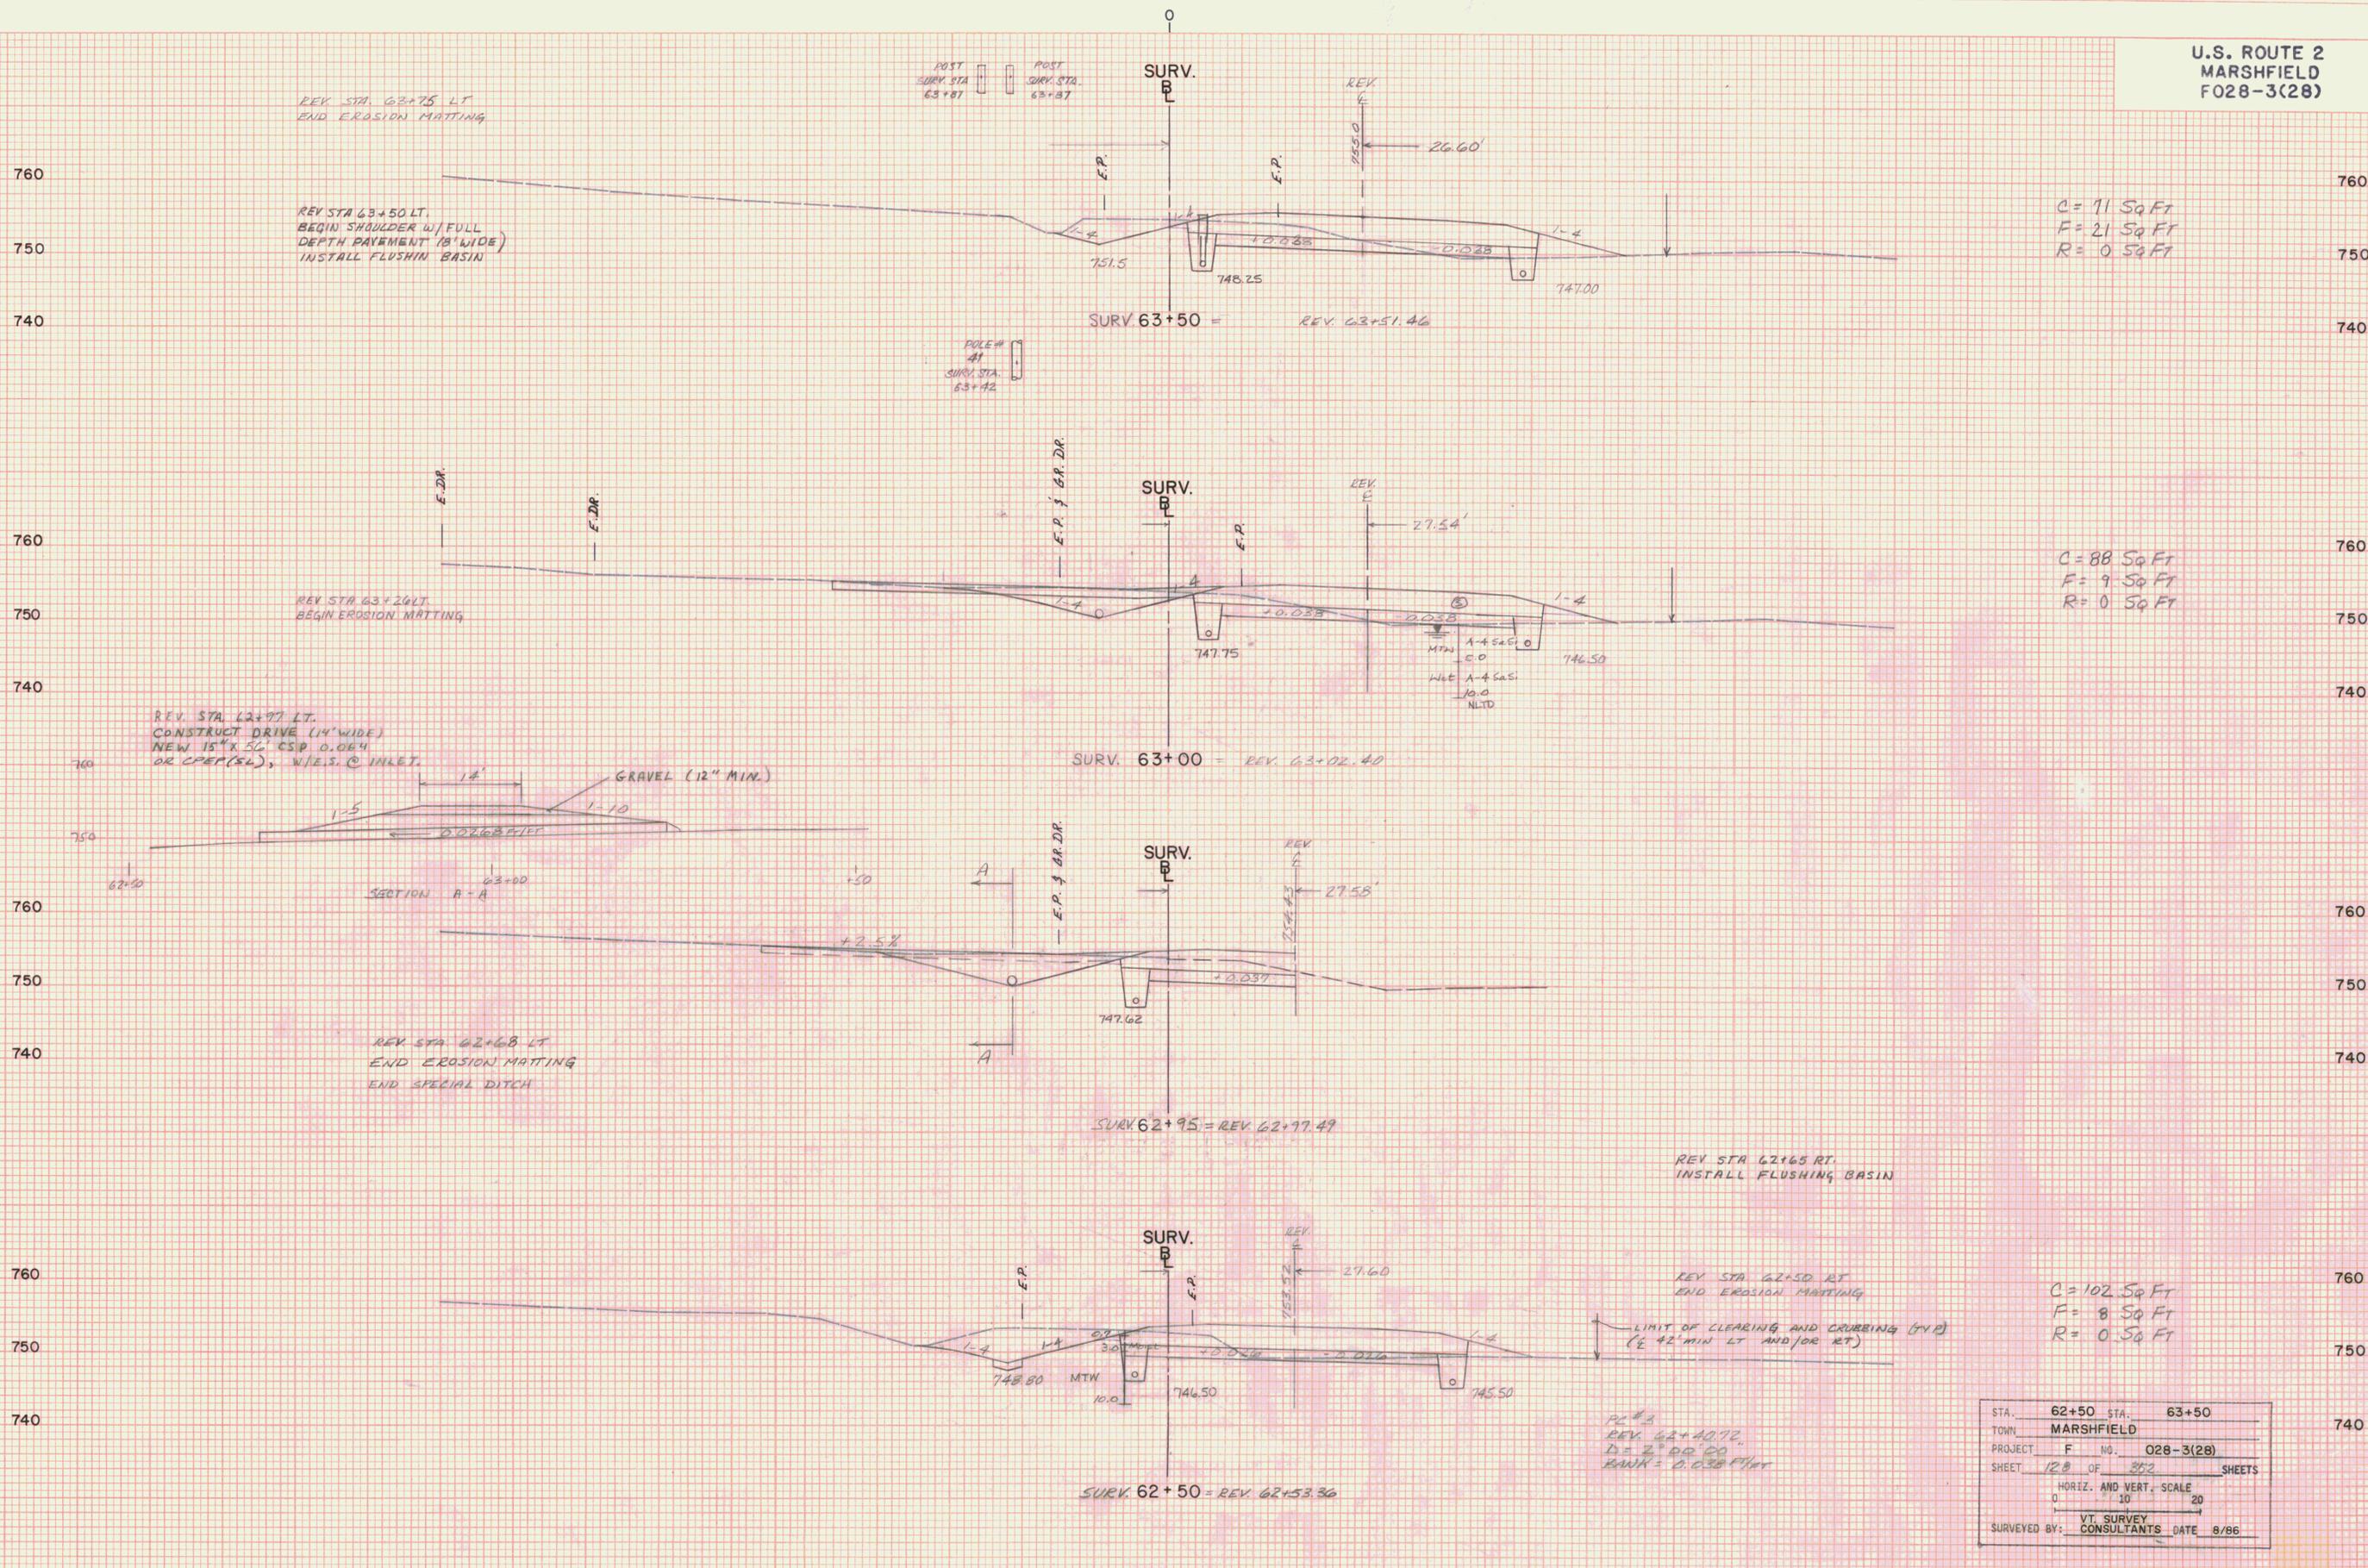

C = 71 Sq Ft  
F = 21 Sq Ft  
R = 0 Sq Ft

C = 88 Sq Ft  
F = 9 Sq Ft  
R = 0 Sq Ft

C = 102 Sq Ft  
F = 8 Sq Ft  
R = 0 Sq Ft

|                                  |            |      |           |
|----------------------------------|------------|------|-----------|
| STA.                             | 62+50      | STA. | 63+50     |
| TOWN                             | MARSHFIELD |      |           |
| PROJECT                          | F          | NO.  | 028-3(28) |
| SHEET                            | 128        | OF   | 352       |
| SHEETS                           |            |      |           |
| HORIZ. AND VERT. SCALE           |            |      |           |
| 0 10 20                          |            |      |           |
| VT. SURVEY CONSULTANTS DATE 8/86 |            |      |           |