


|           |  |
|-----------|--|
| DATE      |  |
| BY        |  |
| SURVEYED  |  |
| NOTE BOOK |  |
| NO.       |  |

|           |               |
|-----------|---------------|
| DATE      | 8/86          |
| BY        | BRYANT ASSOC. |
| SURVEYED  |               |
| NOTE BOOK |               |
| NO.       |               |

|           |               |
|-----------|---------------|
| DATE      | 8/86          |
| BY        | BRYANT ASSOC. |
| SURVEYED  |               |
| NOTE BOOK |               |
| NO.       |               |

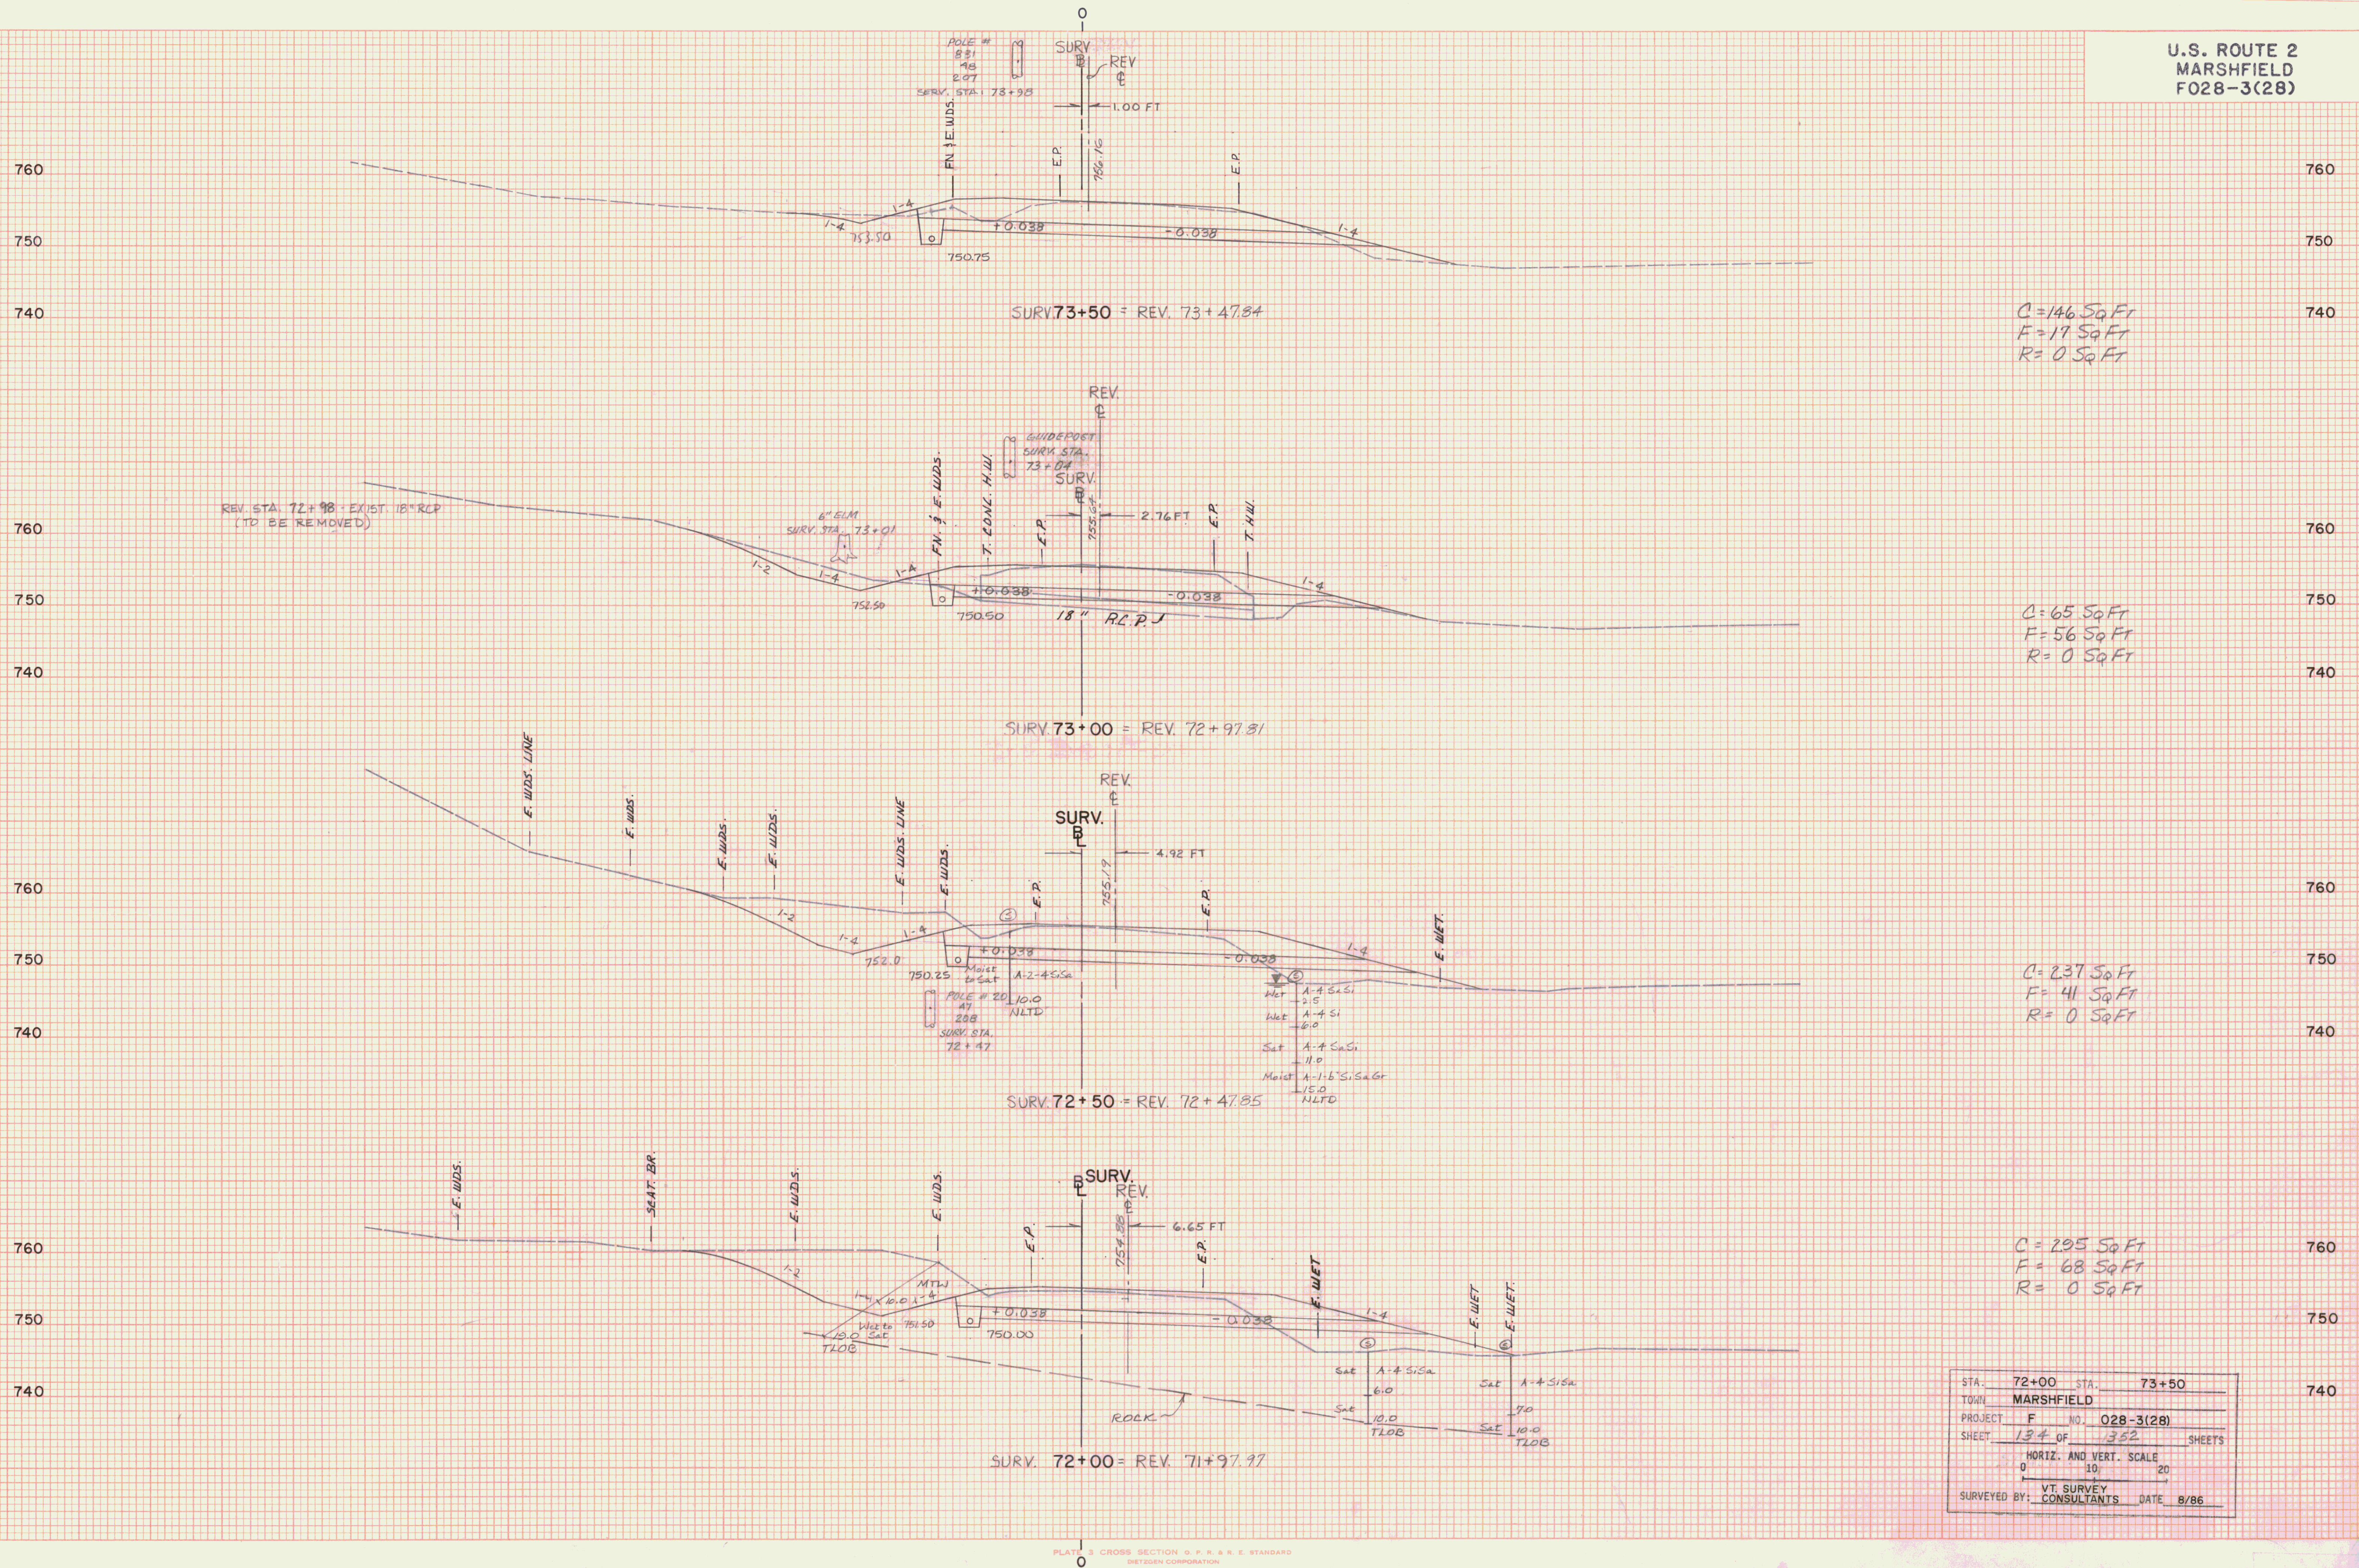

C=146 Sq Ft  
F=17 Sq Ft  
R=0 Sq Ft

C=65 Sq Ft  
F=56 Sq Ft  
R=0 Sq Ft

C=237 Sq Ft  
F=41 Sq Ft  
R=0 Sq Ft

C=295 Sq Ft  
F=68 Sq Ft  
R=0 Sq Ft

|                                    |            |      |           |
|------------------------------------|------------|------|-----------|
| STA.                               | 72+00      | STA. | 73+50     |
| TOWN                               | MARSHFIELD |      |           |
| PROJECT                            | F          | NO.  | 028-3(28) |
| SHEET                              | 134        | OF   | 1352      |
| HORIZ. AND VERT. SCALE             |            |      |           |
| 0 10 20                            |            |      |           |
| VT. SURVEY                         |            |      |           |
| SURVEYED BY: CONSULTANTS DATE 8/86 |            |      |           |