


DATE _____
BY _____
REVISIONS:
NO. DATE DESCRIPTION
NO. _____
FINAL SURVEY NOTE BOOK No. _____

VT. SURVEY CONSULTANTS, INC.
8/86
BRYANT ASSOC.
9/86
NO. _____
ORIGINAL SURVEY NOTE BOOK No. _____

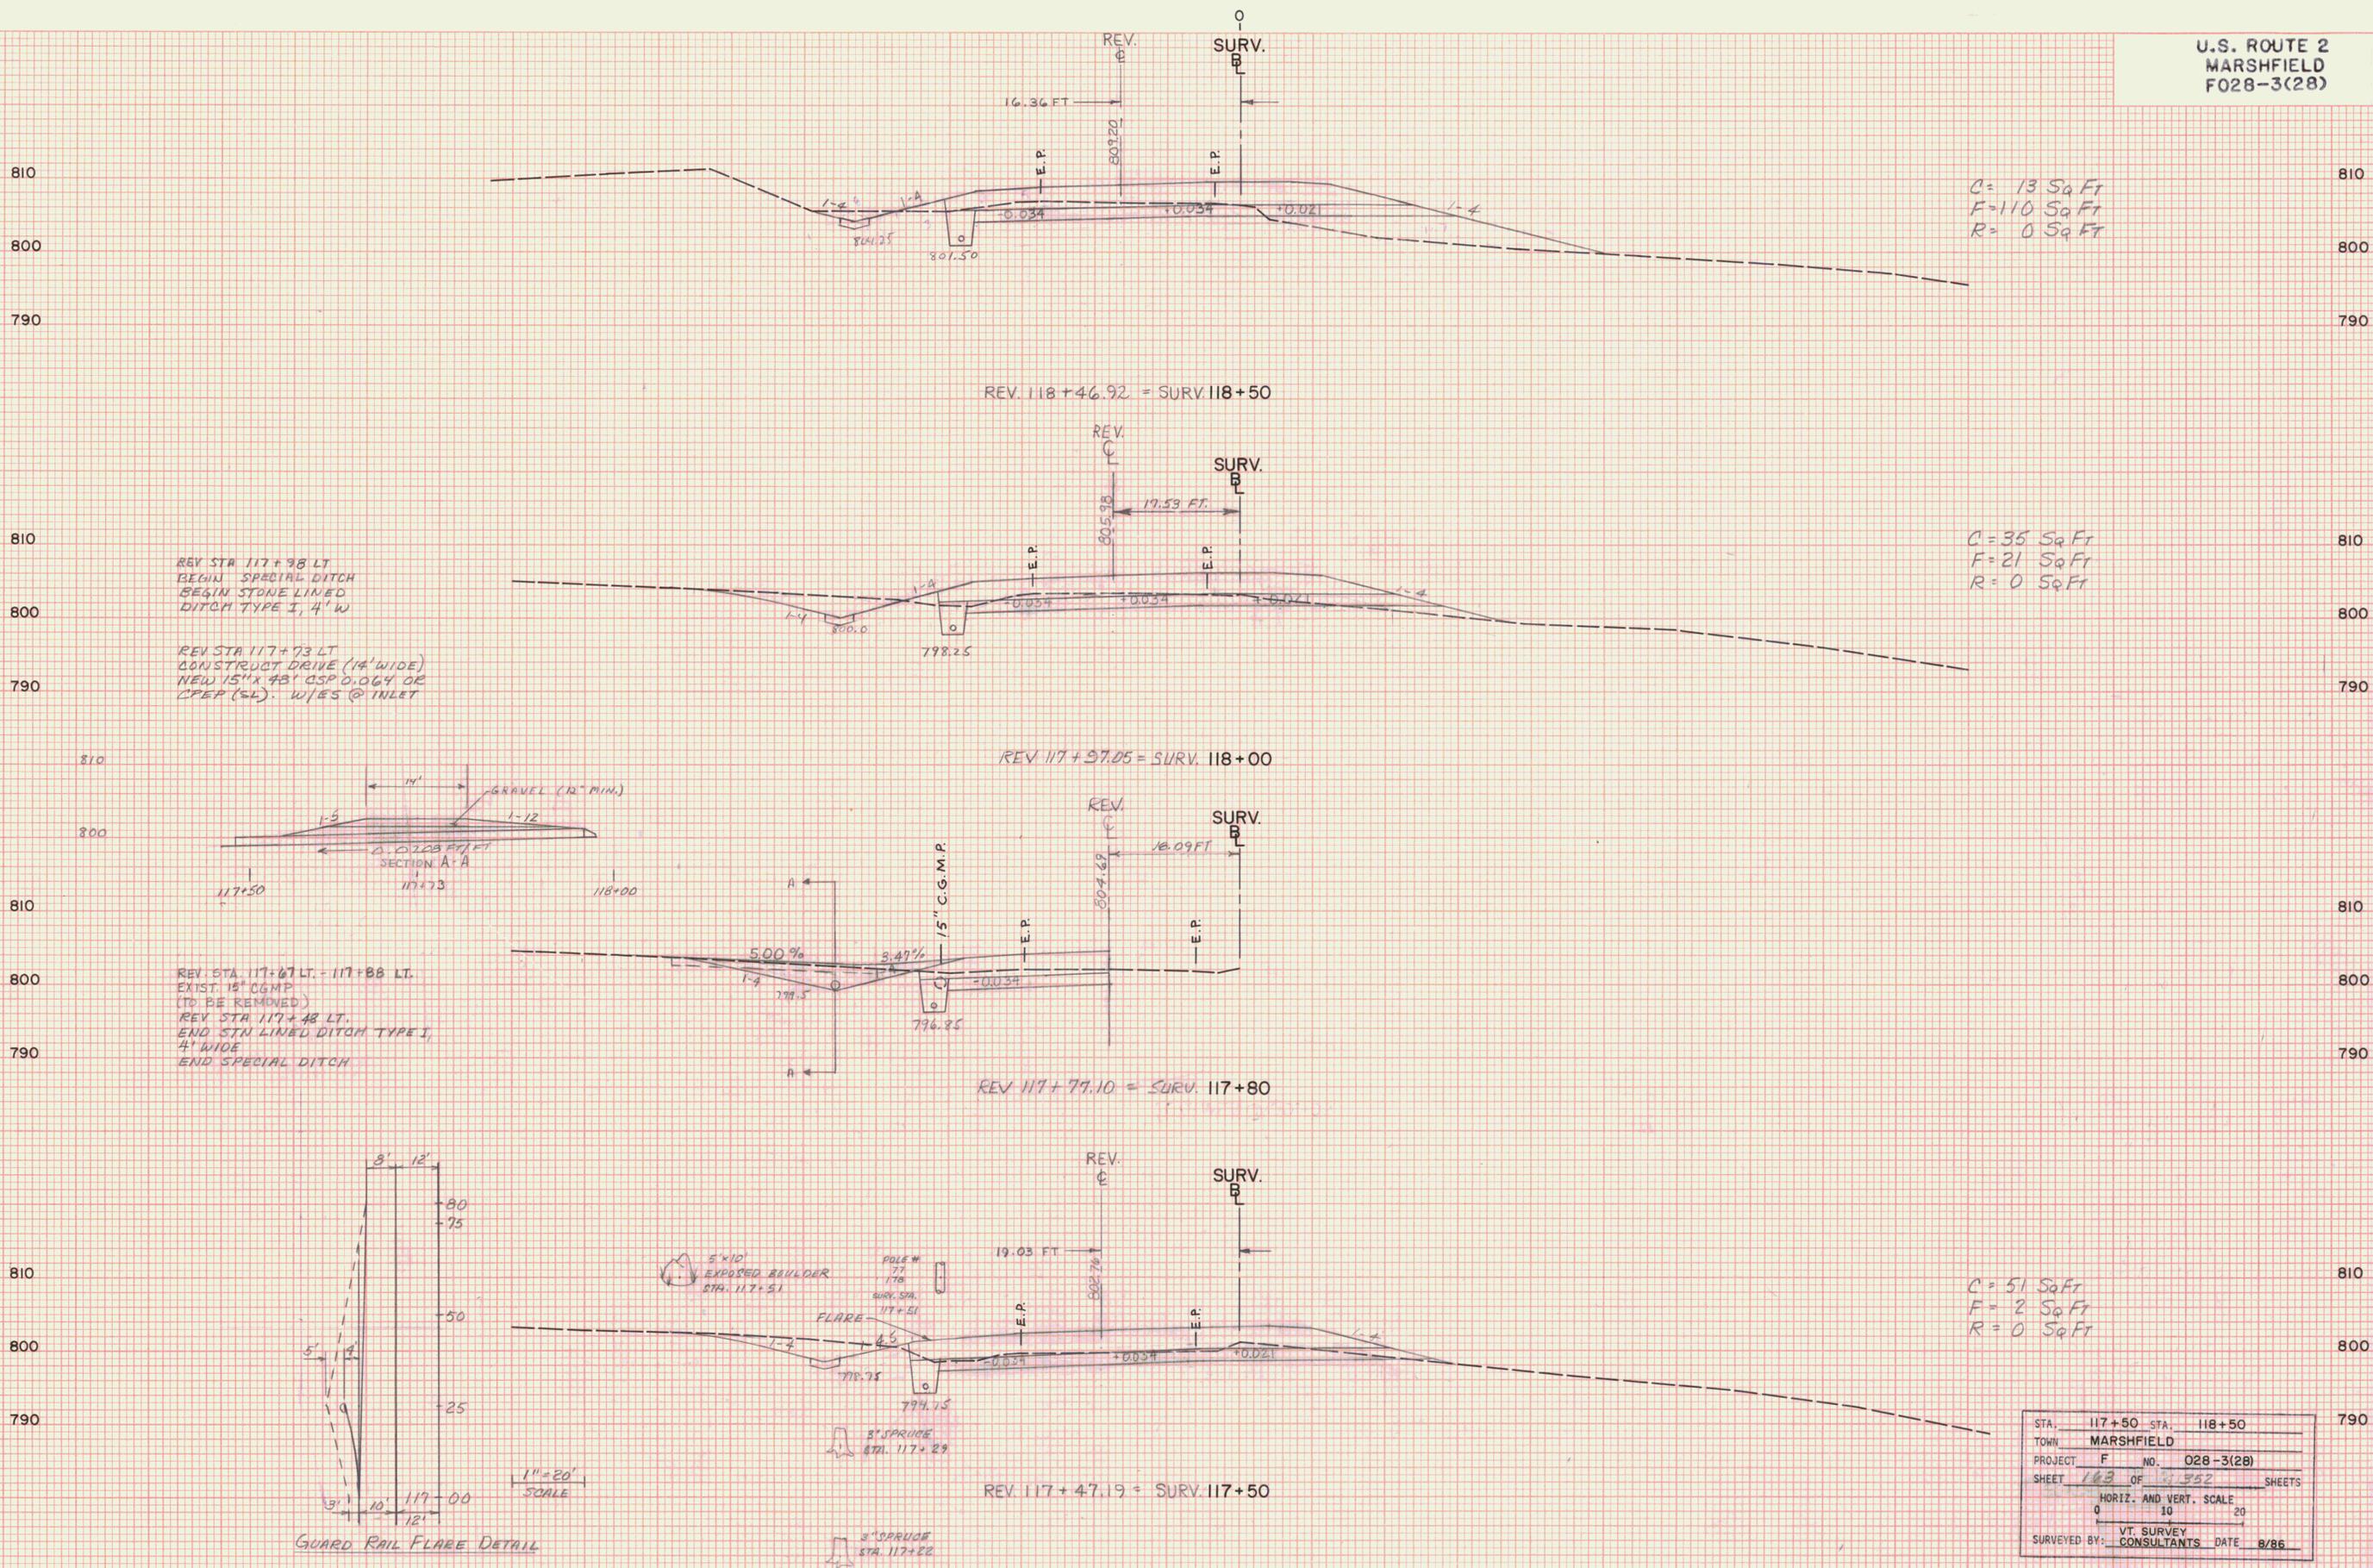

STA.	117+50	STA.	118+50
TOWN	MARSHFIELD		
PROJECT	F	NO.	028-3(28)
SHEET	163	OF	152
HORIZ. AND VERT. SCALE			
0 10 20			
SURVEYED BY: VT. SURVEY CONSULTANTS DATE 8/86			