


FINAL SURVEY	SURVEYED	DATE
	PLOTTED	BY
	NOTE BOOK	
	NO.	

ORIGINAL SURVEY	SURVEYED	DATE
	PLOTTED	BY
	NOTE BOOK	
	NO.	

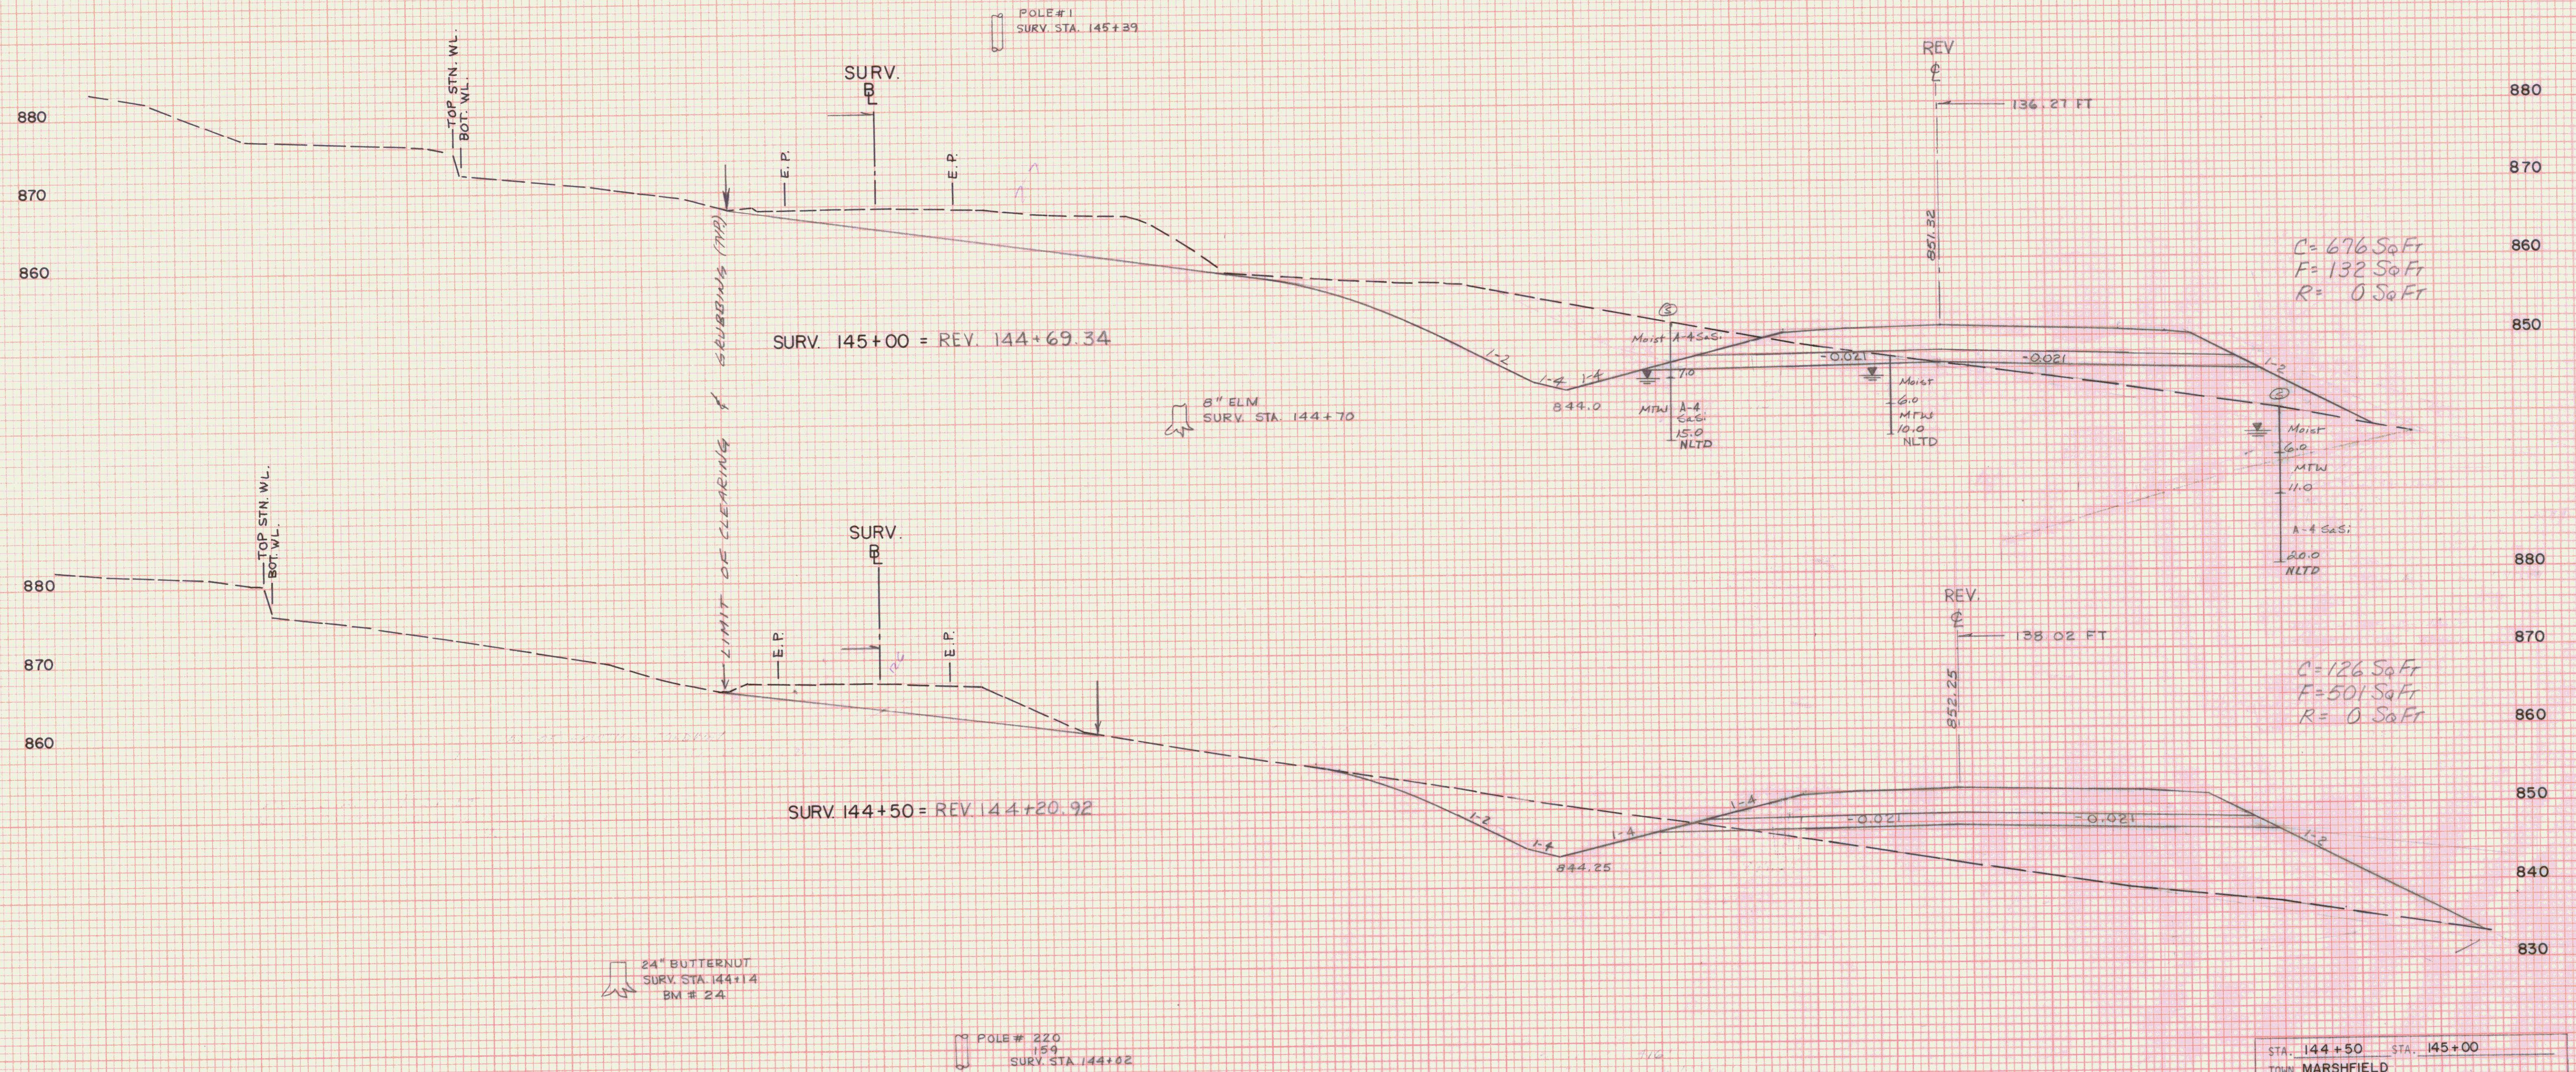

STA. 144+50	STA. 145+00
TOWN MARSHFIELD	
PROJECT F	NO. 028-3(28)
SHEET 137	OF 1552 SHEETS
HORIZ. AND VERT. SCALE	
0 10 20	
VT. SURVEY	
SURVEYED BY CONSULTANTS DATE 10/86	