


DATE	
BY	
SURVEYED	
NOTED	
AREA	
NO.	

DATE	10/86
BY	VT SURVEY CONSULTANTS
SURVEYED	
NOTED	
AREA	
NO.	

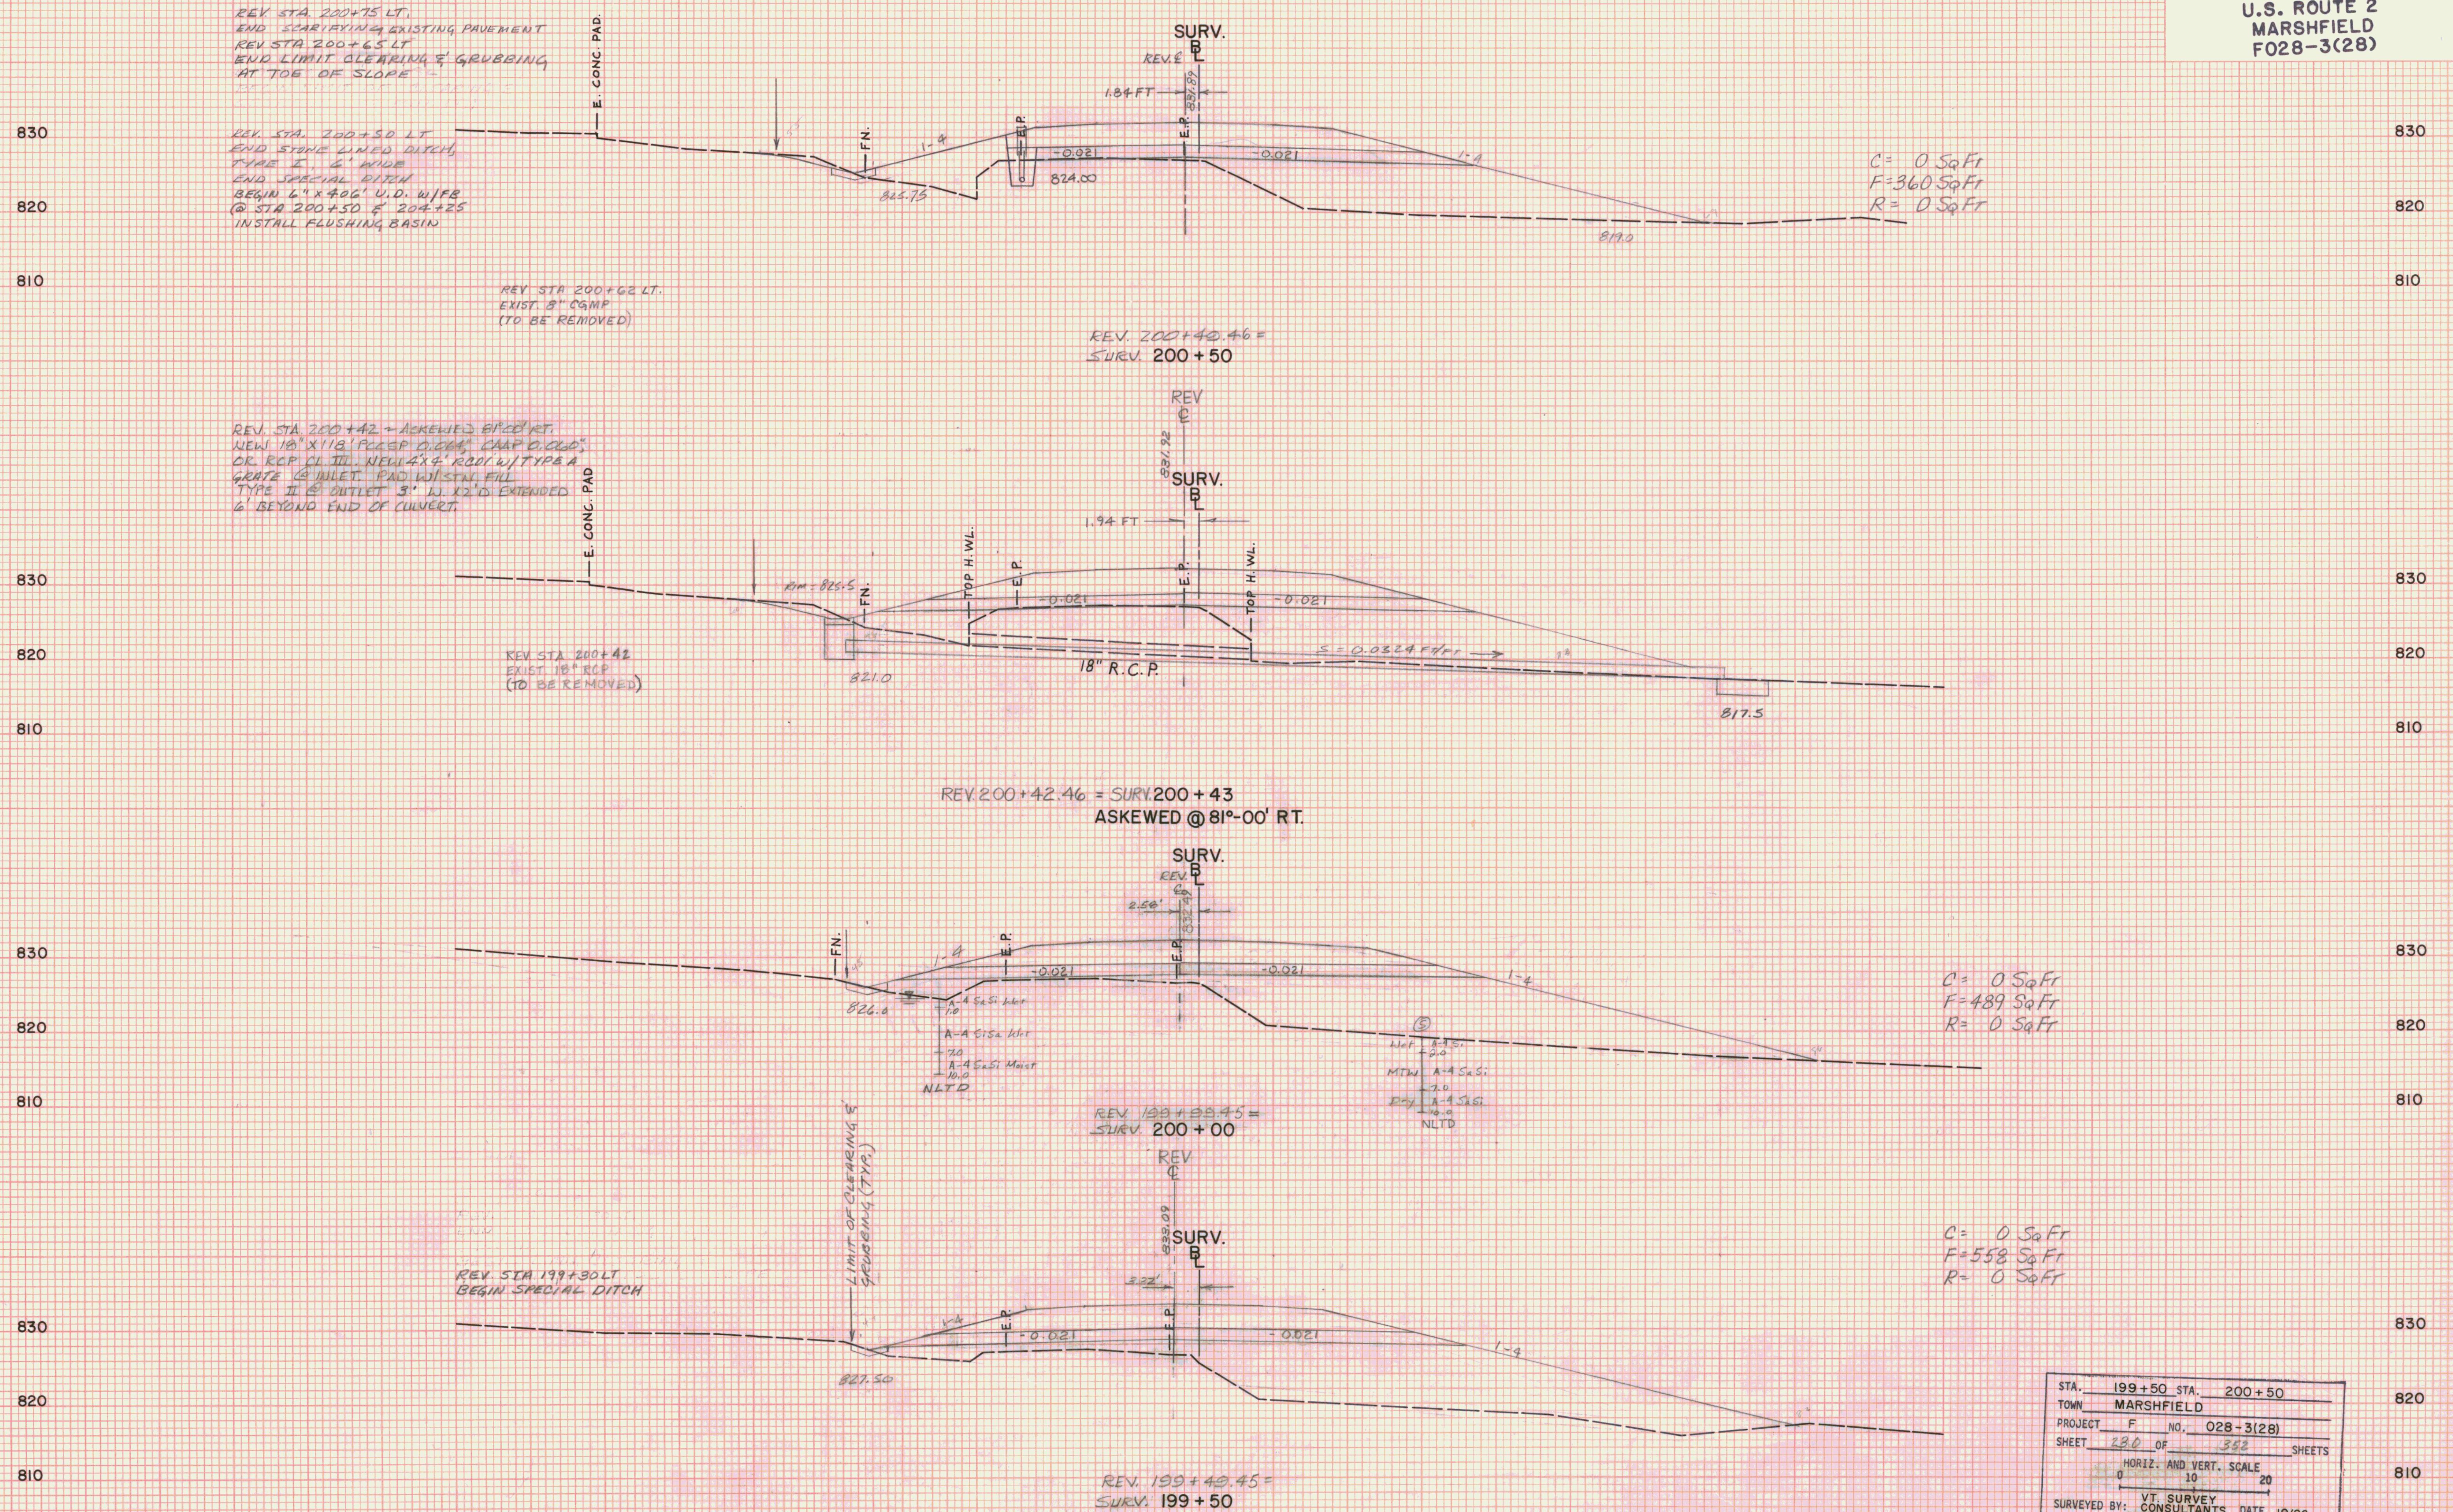

STA.	199+50	STA.	200+50
TOWN	MARSHFIELD		
PROJECT	F	NO.	028-3(28)
SHEET	280	OF	352
SHEETS			
HORIZ. AND VERT. SCALE			
0 10 20			
VT SURVEY CONSULTANTS			
DATE 10/86			