


FINAL SURVEY	SURVEYED	DATE
	NOTED	BY
	NO. _____	
	AREA CHECKED	

ORIGINAL SURVEY	SURVEYED	DATE
	NOTED	BY
	NO. _____	
	AREA CHECKED	

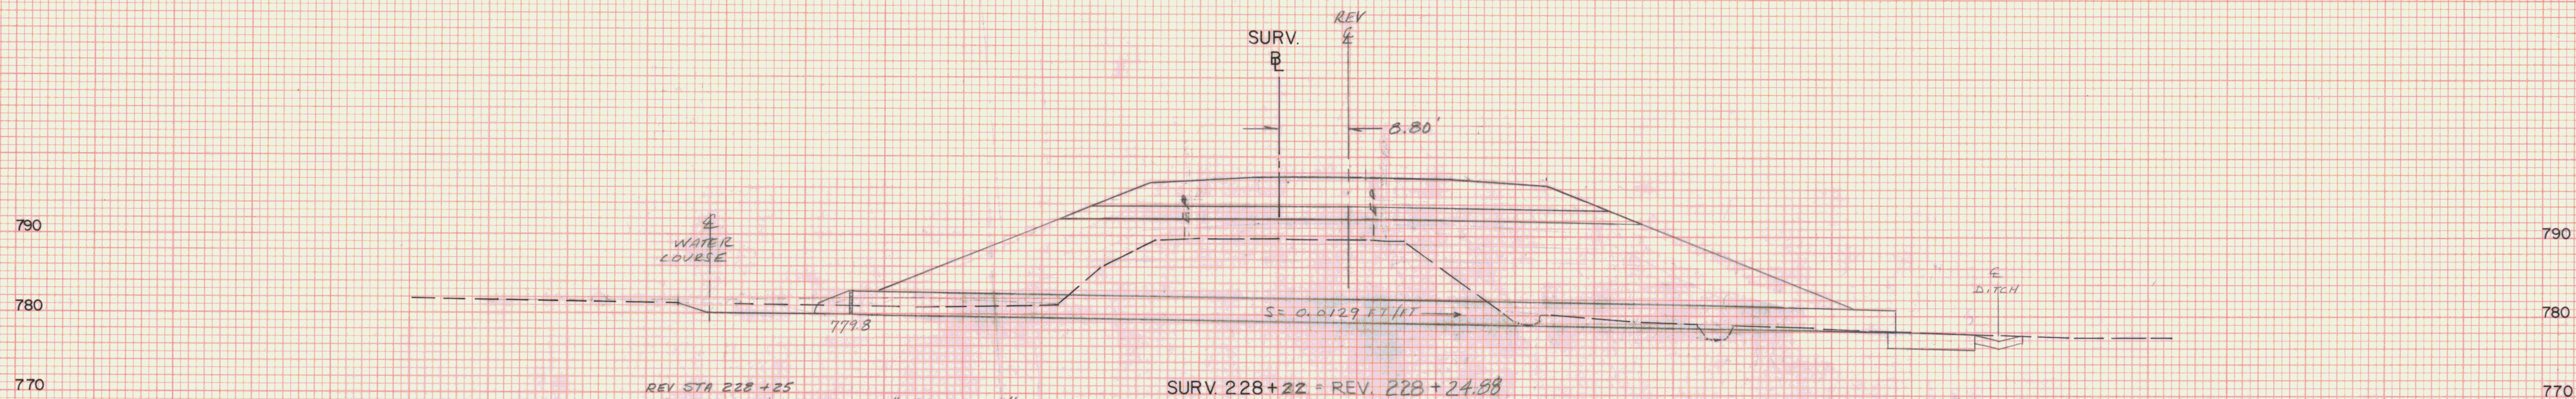

REV STA 228+25
NEW 36' X 132' ROAD 0.079", GRAP 0.105"
OR ROP GL III W/ES @ INLET. PAD
W/STONE FILL TYPE II @ OUTLET
5' W X 2' D EXTENDING 10' BEYOND END
OF CULVERT. MATCH EXIST WATER
COURSE @ INLET & OUTLET.

SURV. 228+22 = REV. 228+24.88

STA. 228+33	STA.
TOWN MARSHFIELD	
PROJECT F	NO. 028-3(28)
SHEET 251	OF 352 SHEETS
HORIZ. AND VERT. SCALE	
0	10 20
VT. SURVEY	
SURVEYED BY: CONSULTANTS	DATE 10/86