


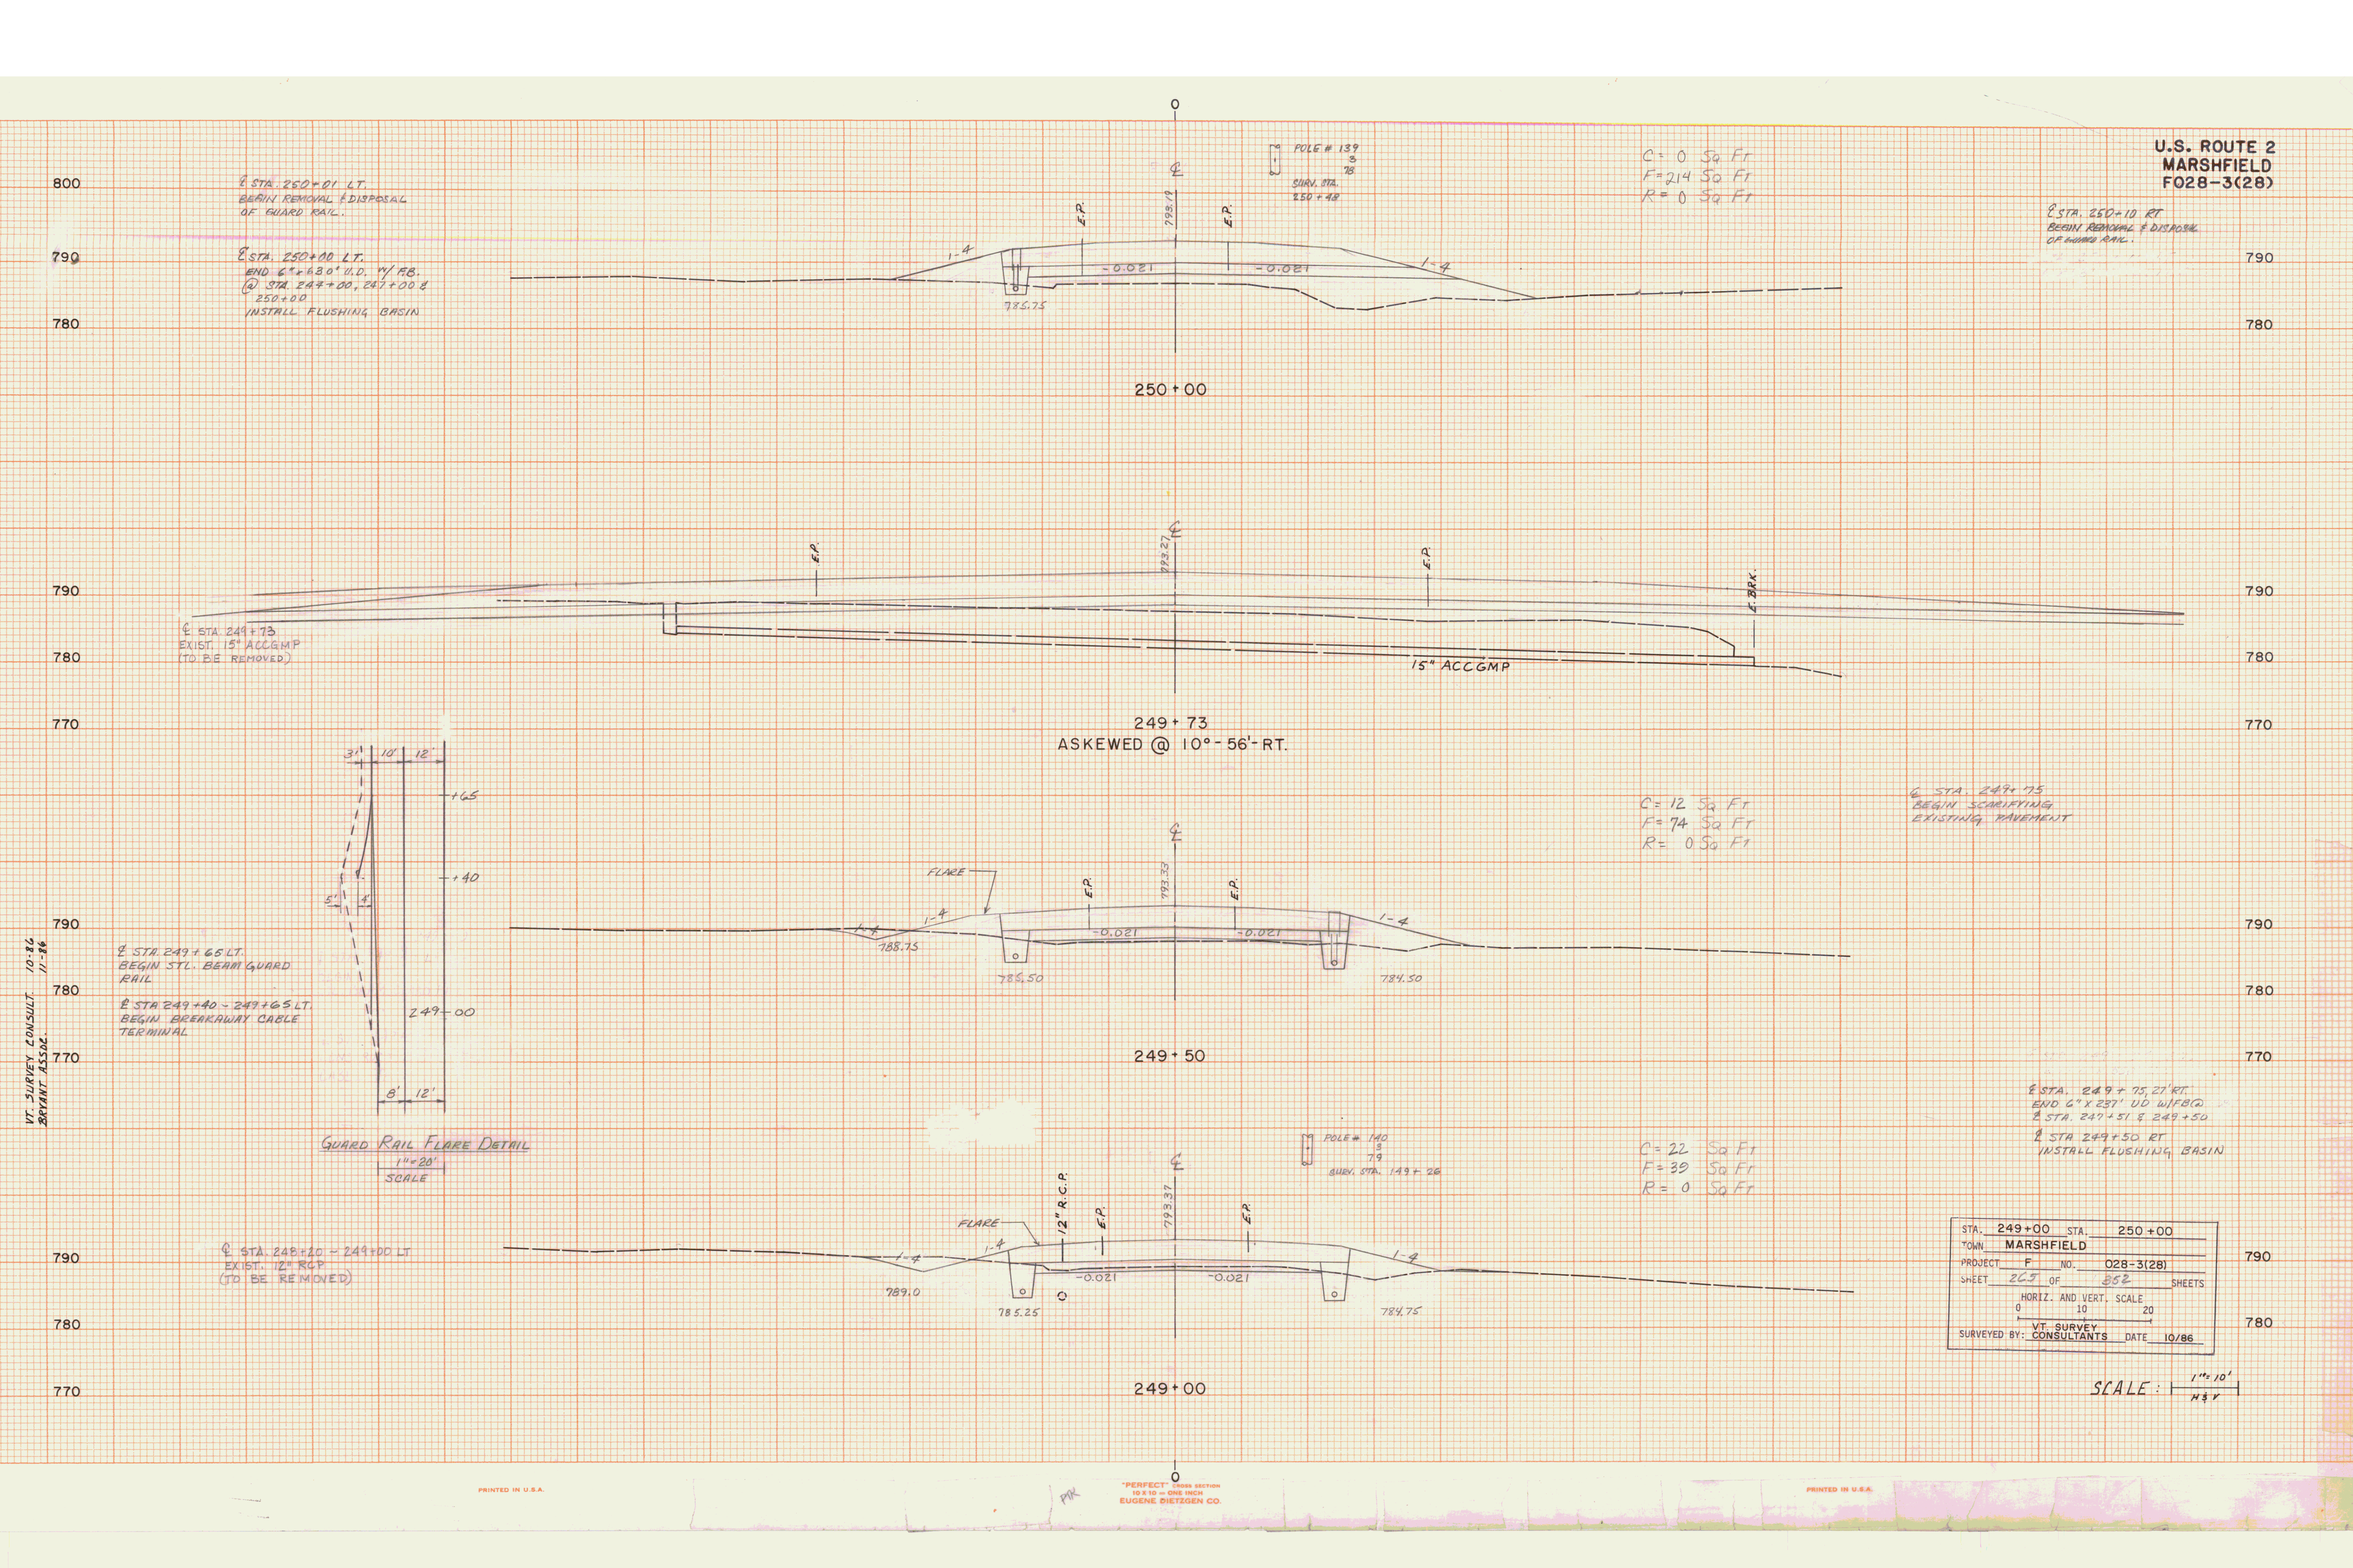

VT. SURVEY CONSULT. 10-86
BRYANT ASSOC.

U.S. ROUTE 2
MARSHFIELD
FO28-3(28)

STA. 249+00	STA. 250+00
TOWN	MARSHFIELD
PROJECT	F NO. 028-3(28)
SHEET	265 OF 352 SHEETS
HORIZ. AND VERT. SCALE	
0 10 20	
VT. SURVEY CONSULTANTS	
DATE 10/86	

SCALE: 1"=10'
H&V

PRINTED IN U.S.A.

"PERFECT" CROSS SECTION
10 X 10 - ONE INCH
EUGENE DIETZGEN CO.

PRINTED IN U.S.A.