


C = 61 SQ. FT.
F = 56 SQ. FT.
R = 0 SQ. FT.

$C = 50 \text{ SQ. FT.}$
 $F = 288 \text{ SQ. FT.}$
 $R = 0 \text{ SQ. FT.}$

STA. 281+00 STA. 282+00
TOWN MARSHFIELD
PROJECT F NO. 028-3(28)
SHEET 289 OF 352 SHEETS
HORIZ. AND VERT. SCALE
0 10 20
SURVEYED BY VT. SURVEY CONSULTANTS DATE

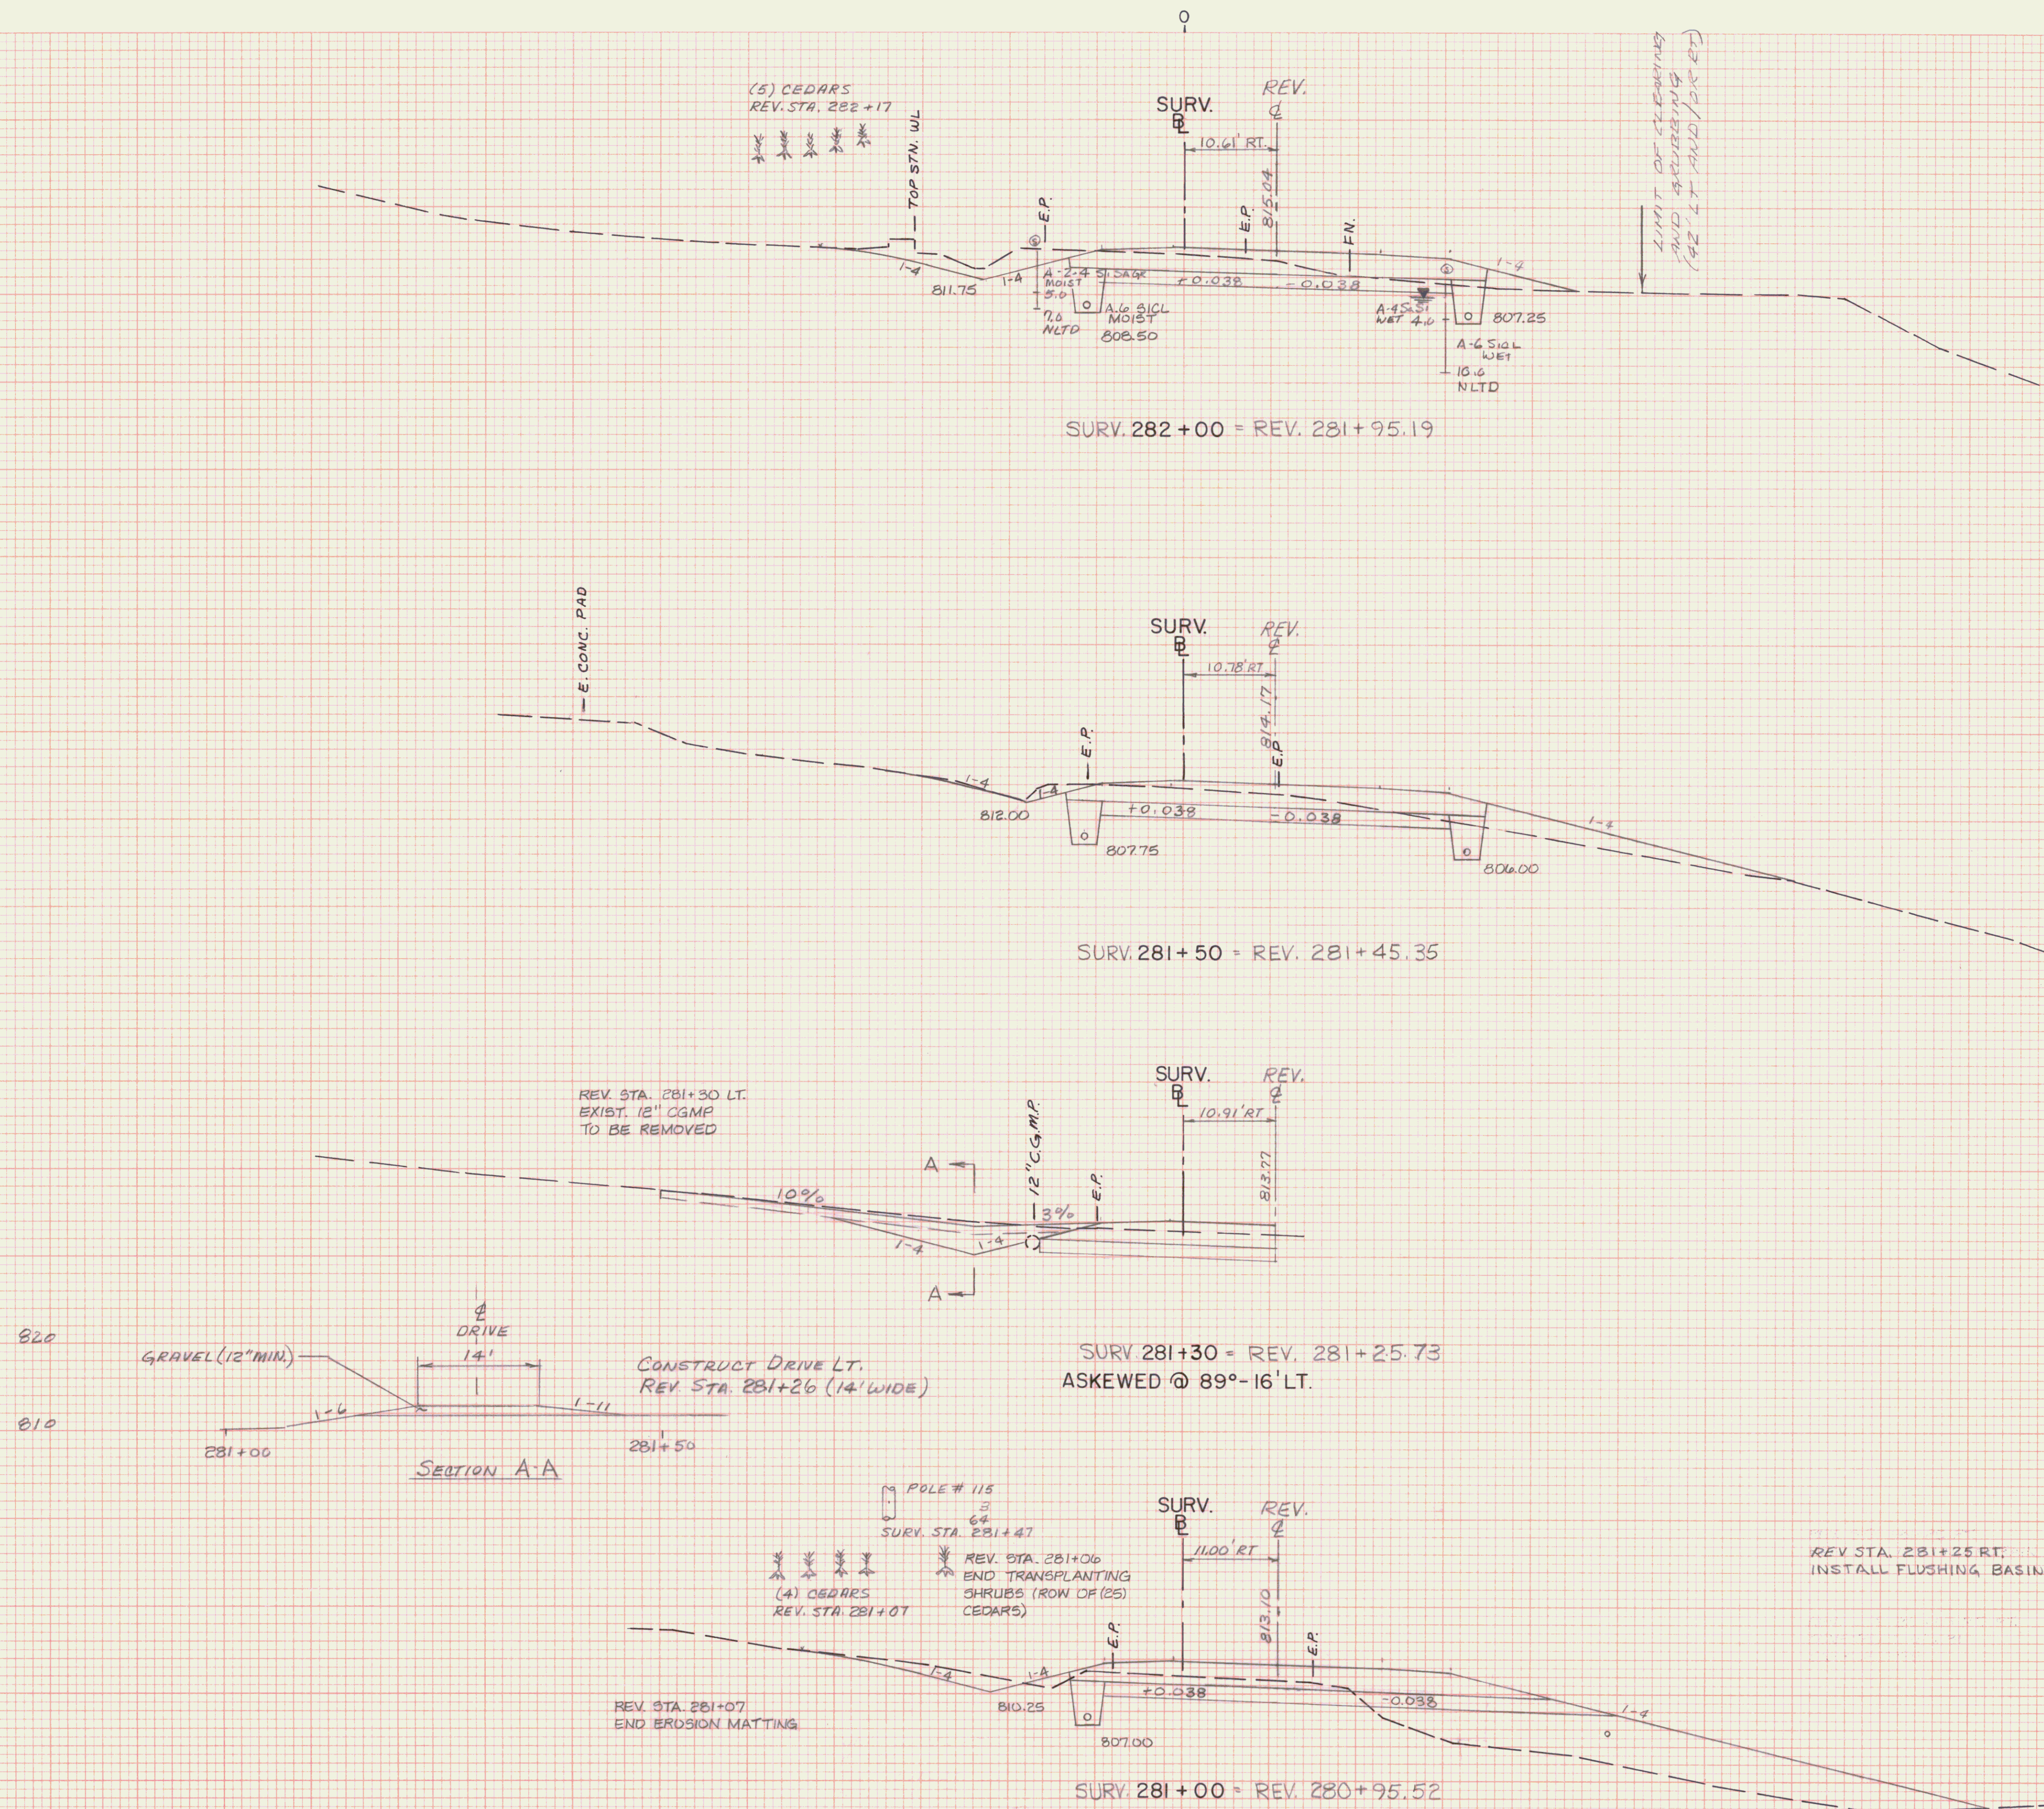

FINAL SURVEY	BY _____		DATE _____
	SURVEYED _____		
	PLOTTED _____		
	TEMPLATE _____		
	AREAS _____		
NOTE BOOK	No. _____		
	AREAS CHECKED _____		

ORIGINAL SURVEY		BY	DATE
SURVEYED			
PLOTTED			
TEMPLATE			
AREAS			
AREAS CHECKED			