



FINAL SURVEY	REVIEWED	DATE
NOTE BOOK	PLOTTED	
NO.	AREA	
	CHECKED	

ORIGINAL SURVEY	REVIEWED	DATE
NOTE BOOK	PLOTTED	
NO.	AREA	
	CHECKED	

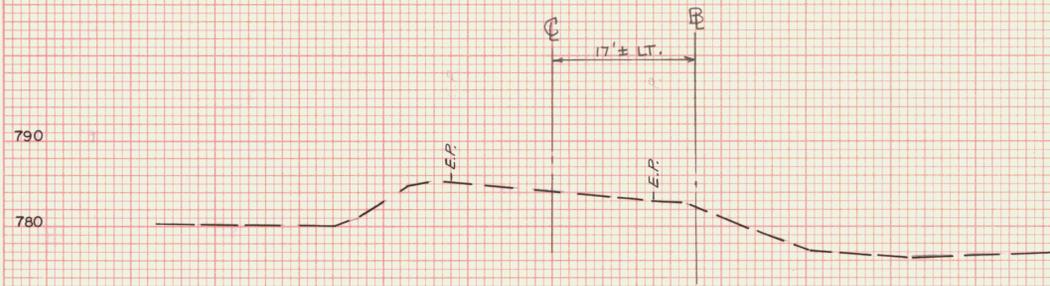

DETOUR 'B' STA 127+18
US RTE 2 SURV. # STA 254+38, 17' LT. =
DETOUR PCC STA. 127+18
END DETOUR CONSTRUCTION

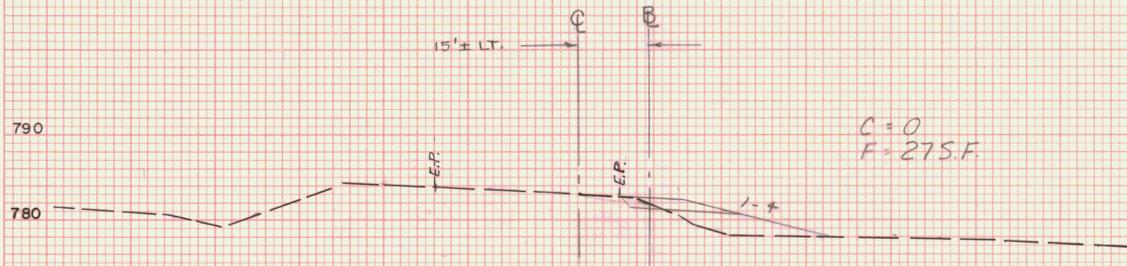

C = 0
F = 275.F.

DETOUR 'B' STA 126+50

DETOUR 'B'	
STA. 126+50	STA. 127+18
TOWN	MARSHFIELD
PROJECT	F NO. 028-3(28)
SHEET	4 OF 4 SHEETS
HORIZ. AND VER. SCALE	
0 10 20	
VT SURVEY	
SURVEYED BY CONSULTANTS DATE 3/87	