
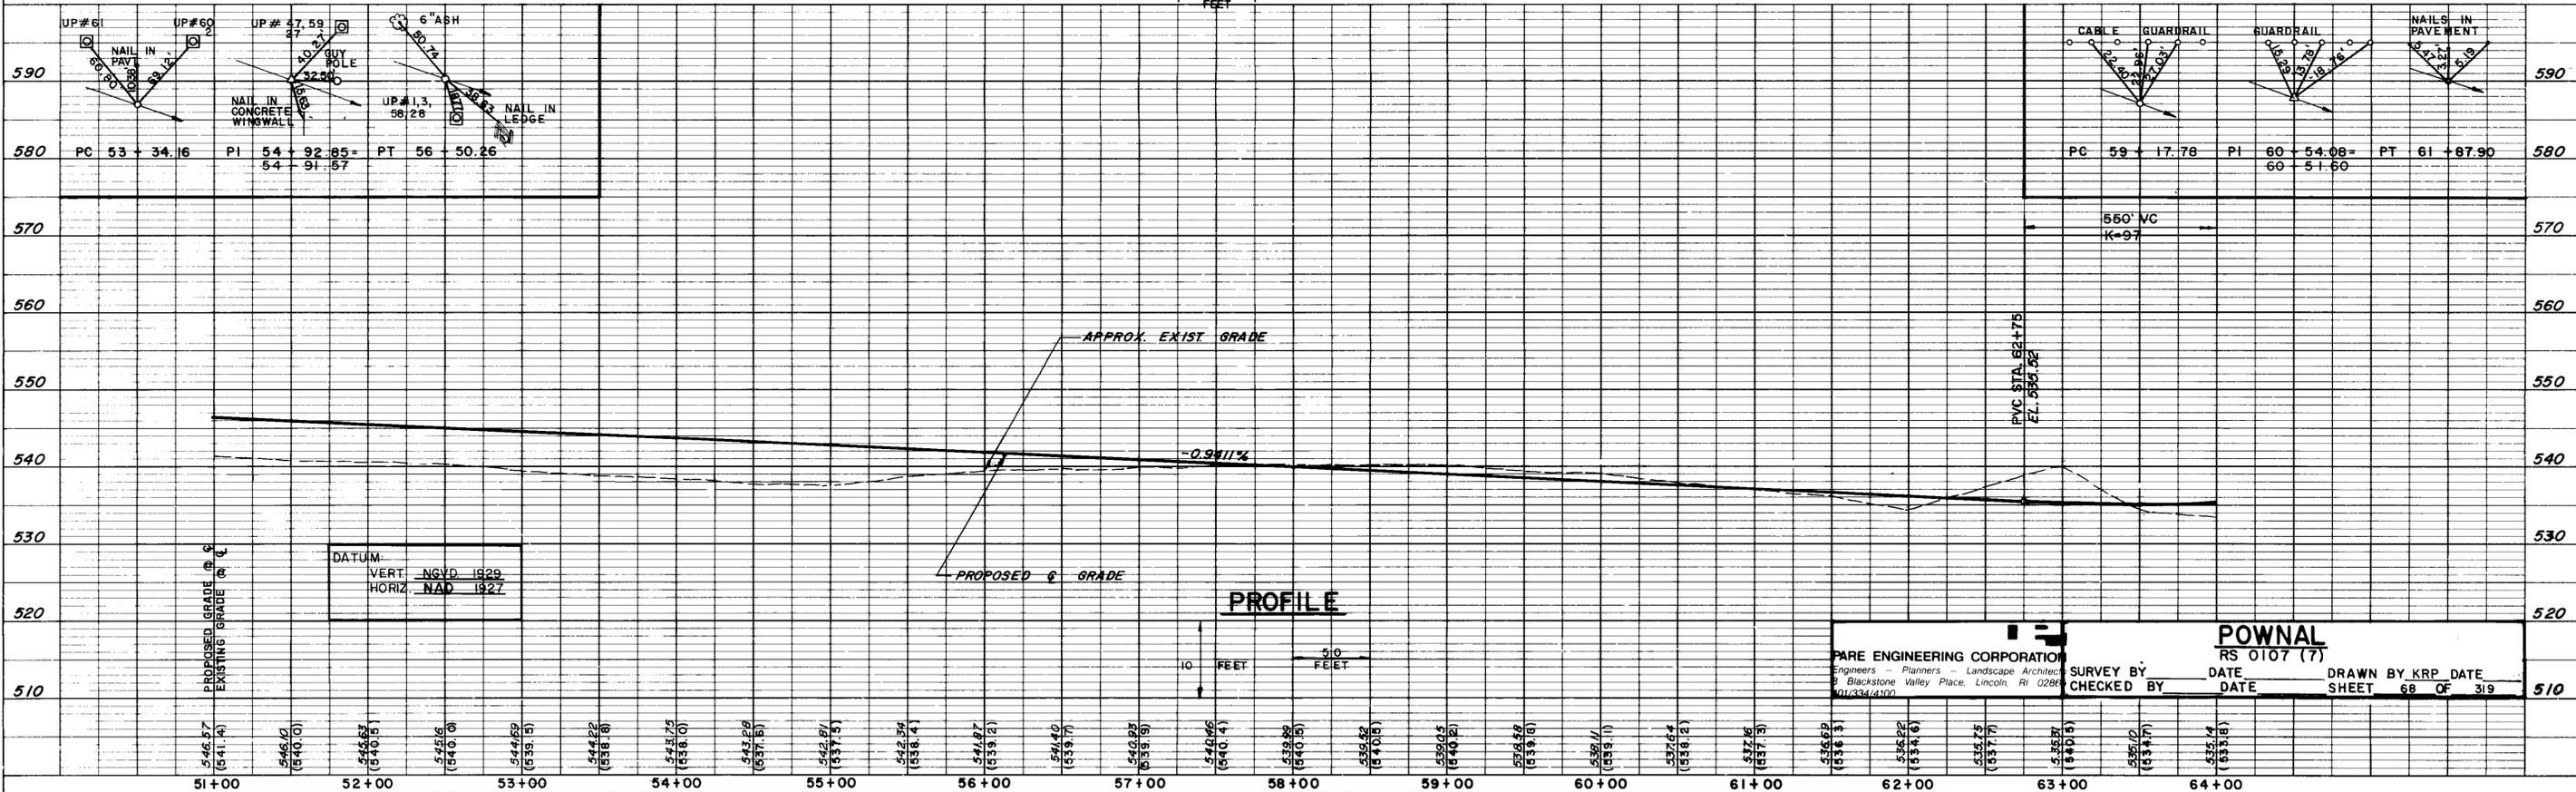


DATE	
BY	
REVISIONS	
NO.	
DATE	
BY	
REVISIONS	
NO.	
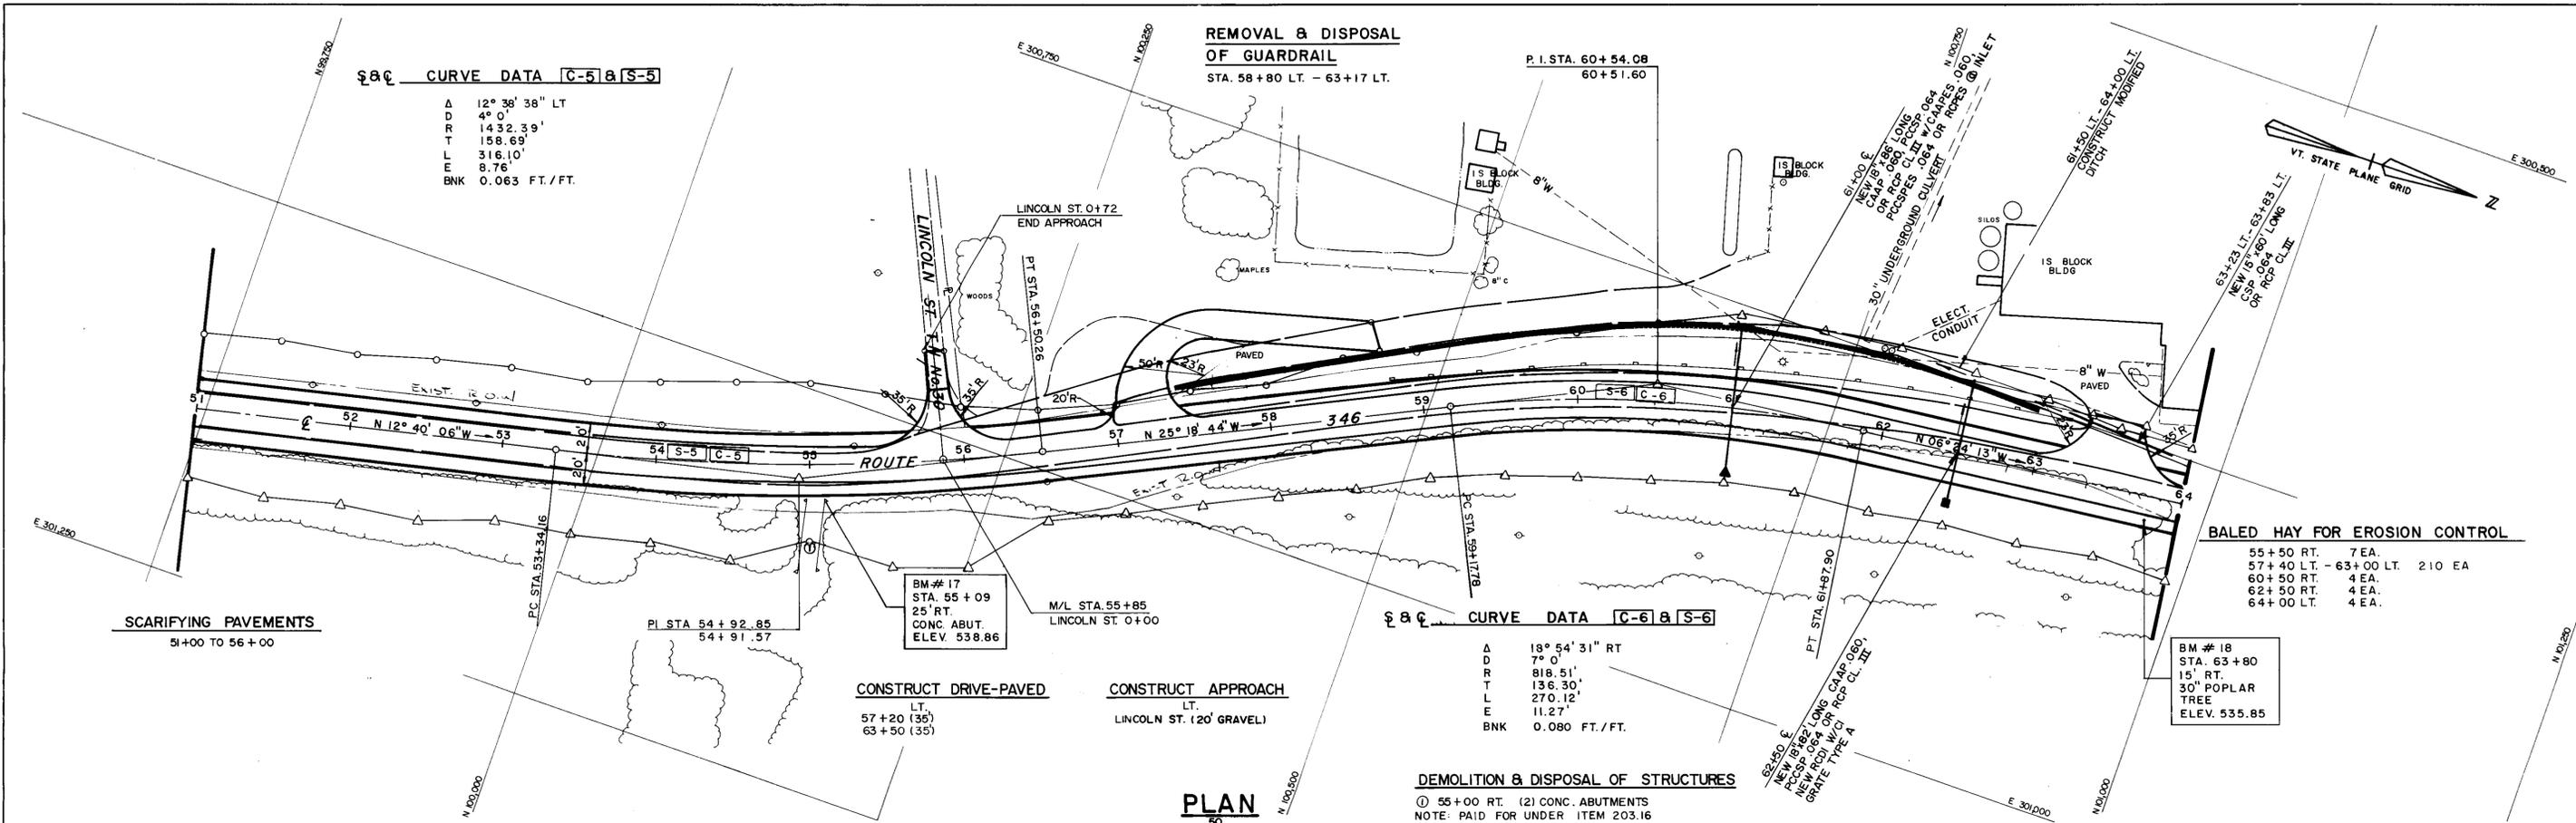

RS 0107 (7)

Engineers - Planners - Landscape Architects
401-334-4100

SURVEY BY: _____ DATE: _____
CHECKED BY: _____ DATE: _____
DRAWN BY: KRP DATE: _____
SHEET 68 OF 319