



COLORS
 LEGEND - BLACK (NON-REFL)
 BACKGROUND - YELLOW (REFL)

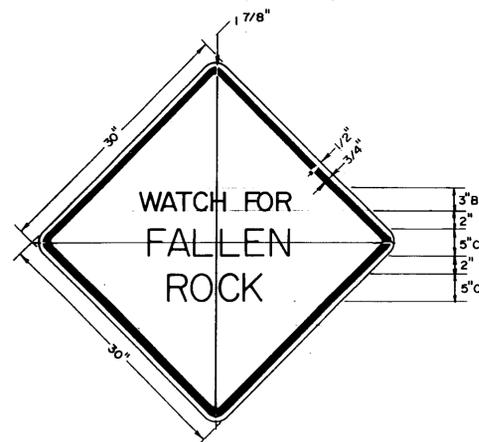

COLORS
 LEGEND - BLACK (NON-REFL)
 BACKGROUND - YELLOW (REFL)

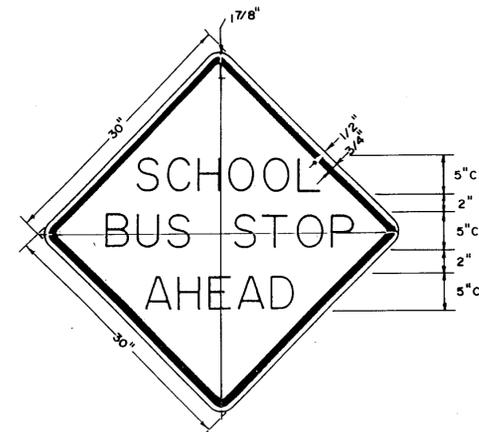

COLORS
 LEGEND - BLACK (NON-REFL)
 BACKGROUND - YELLOW (REFL)

REMOVAL OF EXISTING SIGNS

1. PRIOR TO THE START OF CONSTRUCTION, THE CONTRACTOR SHALL VERIFY THE EXISTENCE OF ALL SALVAGED SIGNS. IF ANY SIGNS, WHICH ARE TO BE REMOVED AND REINSTALLED, ARE NOT PRESENT OR, IN THE OPINION OF THE ENGINEER, ARE NOT IN A CONDITION SUITABLE FOR RE-USE, THE CONTRACTOR SHALL PROVIDE SUCH SIGNS AND SHALL BE PAID FOR THESE SIGNS UNDER ITEM 675.20 TRAFFIC SIGNS, TYPE A.
2. ALL SIGNS WHICH ARE TO BE REMOVED AND REINSTALLED SHALL BE STORED BY THE CONTRACTOR AT A LOCATION APPROVED BY THE ENGINEER. ANY SIGNS WHICH ARE DAMAGED DURING REMOVAL, STORAGE OR INSTALLATION SHALL BE REPLACED BY THE CONTRACTOR AT NO COST TO THE STATE OF VERMONT.
3. REMOVAL OF EXISTING SIGN POSTS SHALL BE SUBSIDIARY TO REMOVAL OF SIGNS.
4. SALVAGED SIGNS SHALL BE THOROUGHLY CLEANED PRIOR TO RE-ERECTION. PAYMENT FOR CLEANING SALVAGED SIGNS TO BE SUBSIDIARY TO OTHER ITEMS.
5. THE NUMBER AND TEXT OF THE EXISTING SIGNS ARE THOSE PRESENT DURING THE DESIGN PROCESS. THE ENGINEER SHOULD REVIEW THE EXISTING SIGNS PRIOR TO THE START OF CONSTRUCTION AND MAKE NECESSARY ADJUSTMENTS WHICH MAY REFLECT CHANGES DUE TO NEARBY HIGHWAY PROJECTS.

NOTES: (SIGNS)


1. SIGN POST LENGTHS ARE NOT SHOWN ON THE PLANS. THE RESIDENT ENGINEER MUST DETERMINE ACTUAL POST LENGTHS NEEDED BASED ON FIELD CONDITIONS AT EACH SIGN SITE AND MOUNTING REQUIREMENTS PER STANDARD SHEETS E-23 THROUGH E-29.
2. SIGN LOCATIONS ARE APPROXIMATE AND MAY BE ADJUSTED BY THE ENGINEER IN ACCORDANCE WITH THE M.U.T.C.D. AND STANDARD SHEETS E-23 THROUGH E-29.

NOTES: (PAVEMENT MARKINGS)


1. TEMPORARY PAVEMENT MARKINGS SHALL BE APPLIED ON EACH PAVEMENT LIFT.
2. THE WORD MARKING STOP SHALL BE PLACED WITH A 4' GAP BETWEEN THE MARKING AND THE STOP BAR.

NOTES: (TRAFFIC CONTROL)

1. TRAFFIC CONTROL DURING CONSTRUCTION SHALL BE SUBSIDIARY TO OTHER ITEMS AND SHALL CONFORM TO THE APPROPRIATE STANDARD SHEETS AND M.U.T.C.D. REQUIREMENTS.

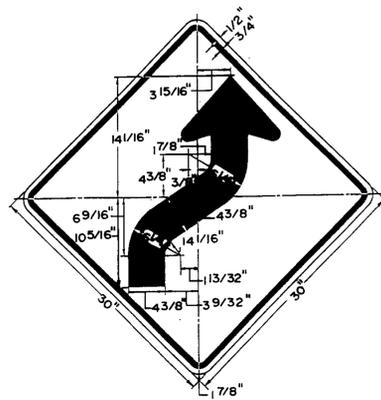

COLORS
 LEGEND - BLACK (NON-REFL)
 BACKGROUND - YELLOW (REFL)

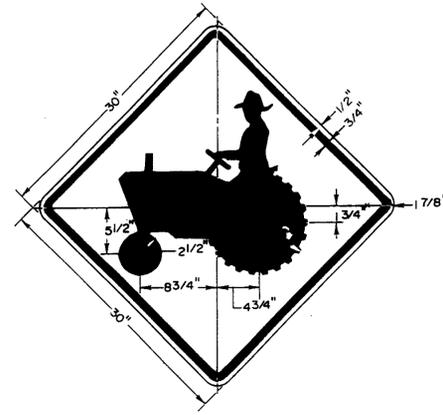

COLORS
 LEGEND - BLACK (NON-REFL)
 BACKGROUND - YELLOW (REFL)

SIGNING DETAILS

SCALE: NOT TO SCALE

PARE ENGINEERING CORPORATION <small>Engineers - Planners - Landscape Architects</small> 8 Blackstone Valley Place, Lincoln, RI 02865 401/331-1100		POWNAI RS 0107 (7)	
SURVEY BY	DATE	DRAWN BY	DATE
CHECKED BY	DATE	SHEET	105 OF 319