


DATE	
BY	
ORIGINAL SURVEY	SURVEYED
PLOTTED	PLOTTED
NOTE BOOK	NOTE BOOK
NO.	NO.
AREAS CHECKED	

DATE	
BY	
ORIGINAL SURVEY	SURVEYED
PLOTTED	PLOTTED
NOTE BOOK	NOTE BOOK
NO.	NO.
AREAS CHECKED	

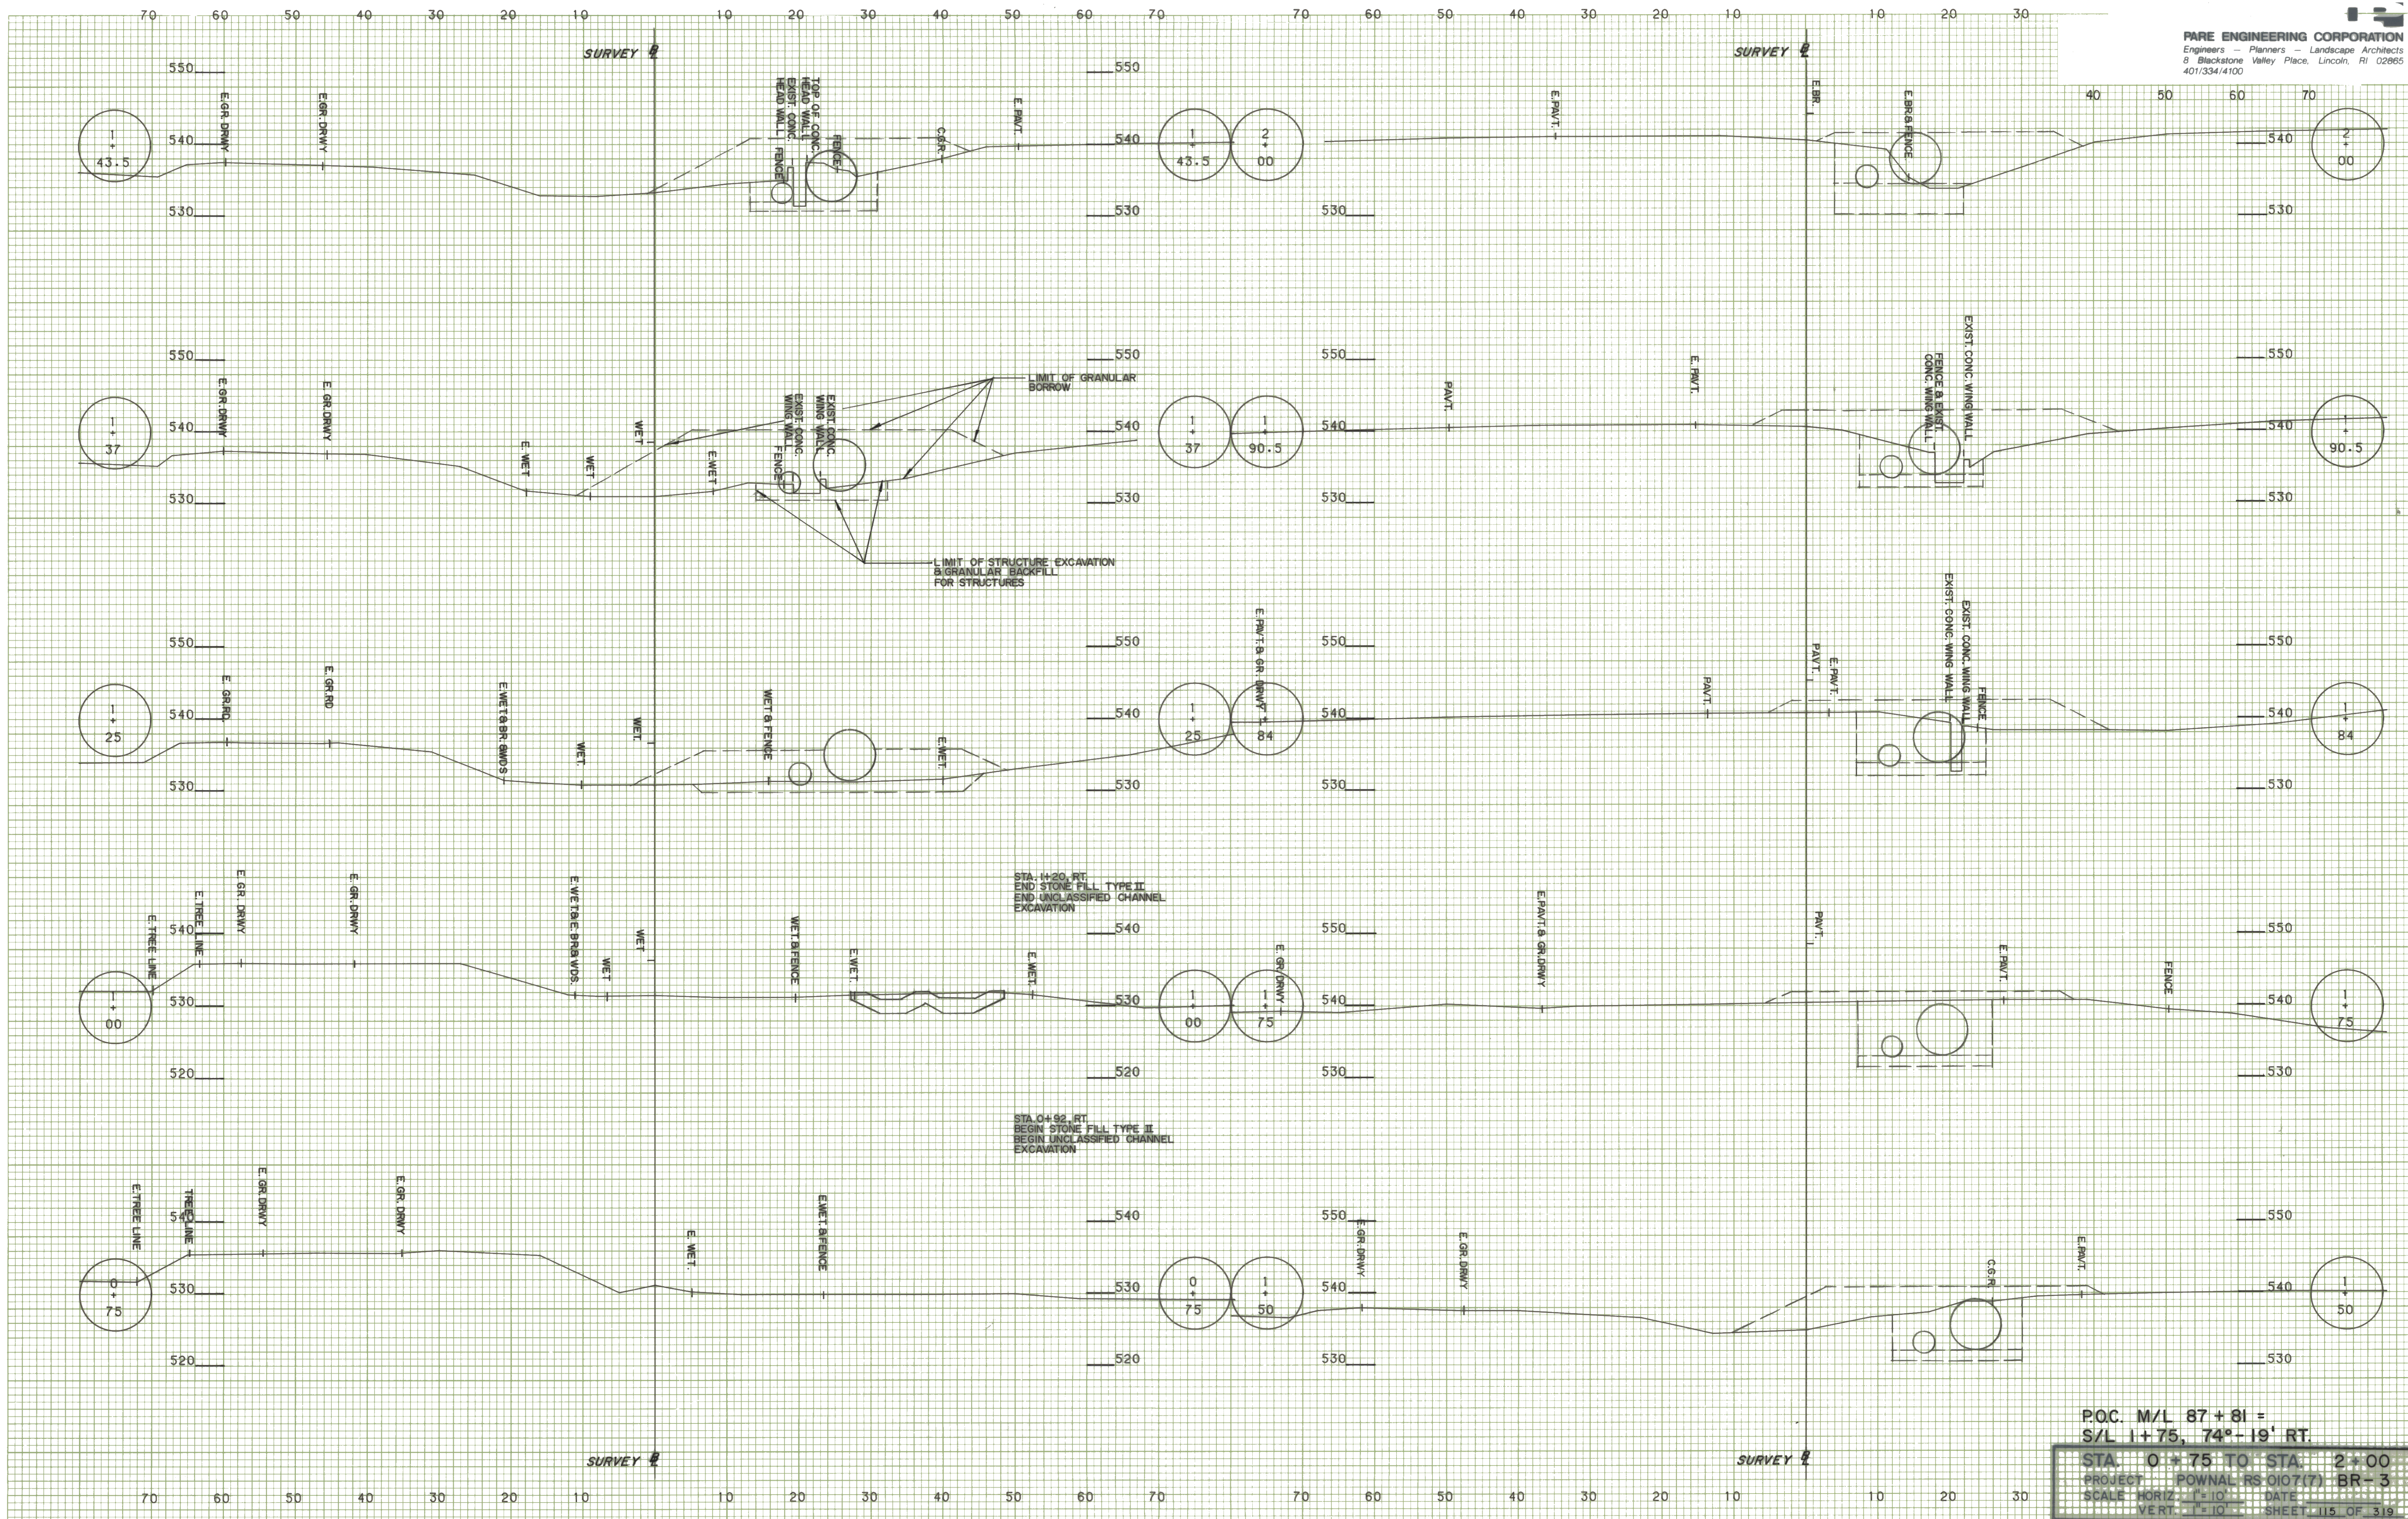

POC. M/L 87 + 81 =
 S/L 1+75, 74°-19' RT.
 STA. 0+75 TO STA. 2+00
 PROJECT: POWNAL RS 0107(7) BR-3
 SCALE: HORIZ. 1"=10' DATE: _____
 VERT. 1"=10' SHEET 115 OF 319