


**PAY LIMIT DETAIL "A" \***

NOT TO SCALE


\* THIS PAY LIMIT SHALL BE USED WHEN THE DISTANCE FROM BOTTOM OF DESIGN FOOTING TO LEDGE ELEVATION IS GREATER THAN 1'-0"

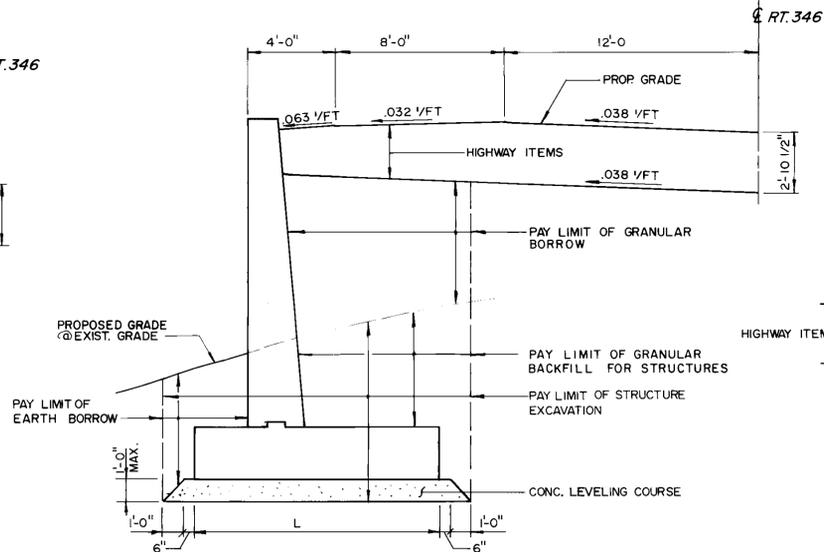

**PAY LIMIT DETAIL "B" \*\***


NOT TO SCALE

\*\* THIS PAY LIMIT SHALL BE USED WHEN THE DISTANCE FROM BOTTOM OF DESIGN FOOTING TO LEDGE ELEVATION'S LESS THAN OR EQUAL TO 1'-0"

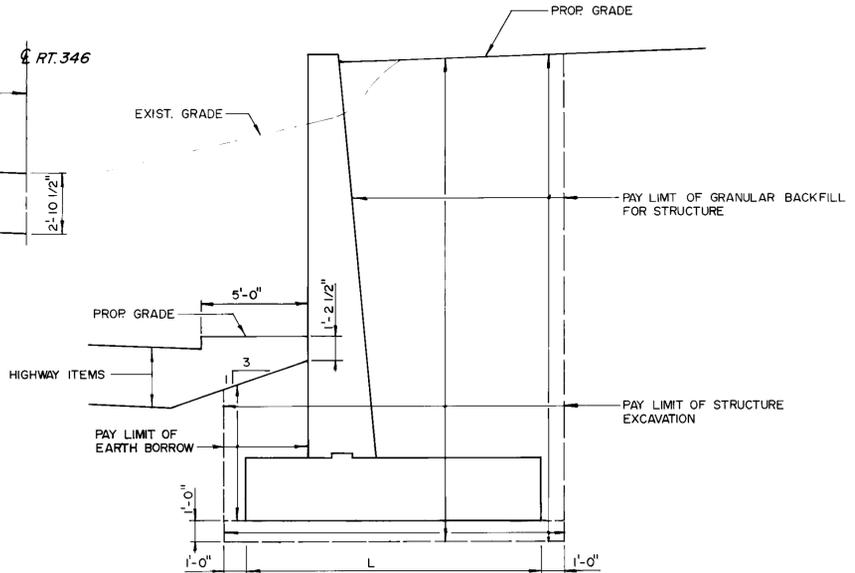


**PAY LIMIT DETAIL "C"**

NOT TO SCALE

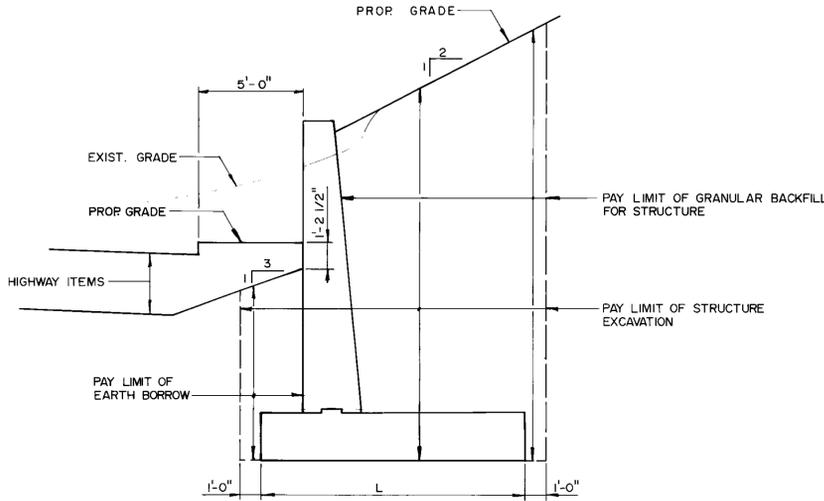

**PAY LIMIT DETAIL "D"**

NOT TO SCALE

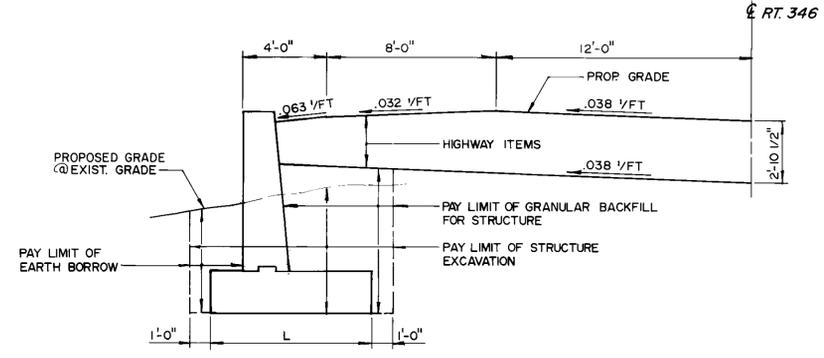

**PAY LIMIT DETAIL "E"**

NOT TO SCALE

NOTE:  
1. WATER REPELLENT SHALL BE APPLIED TO ALL EXPOSED WALL FACES INCLUDING THE TOP OF THE WALL.

<b>STATE OF VERMONT AGENCY OF TRANSPORTATION</b>			
Town Of	<b>POWNA</b>	Bridge No.	
Highway No.	<b>ROUTE 346</b>	Log Sta.	
		Surv. Sta.	
<b>CONCRETE RETAINING WALL PAY LIMIT DETAILS</b>			
Designed By	J.S.J.	Drawn By	K.M.B.
Checked By		Bridge Design Supervisor	
		Date	
PROJECT	<b>POWNA</b>	PROJECT NO.	<b>RSO107 (7)</b>
L.C. Info.			
Project Sheet No.		Sheet	159 of 319

PARE ENGINEERING CORPORATION  
Engineers Planners Landscape Architects  
8 Blackstone Valley Place, Lincoln, RI 02865  
401.334.4100