

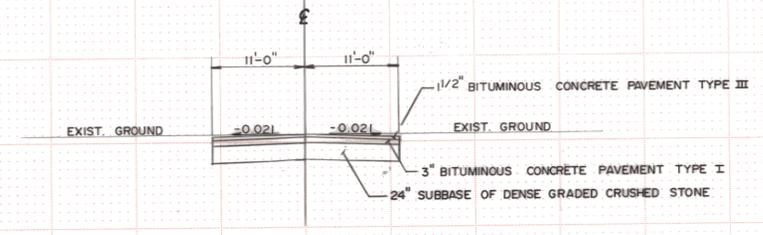
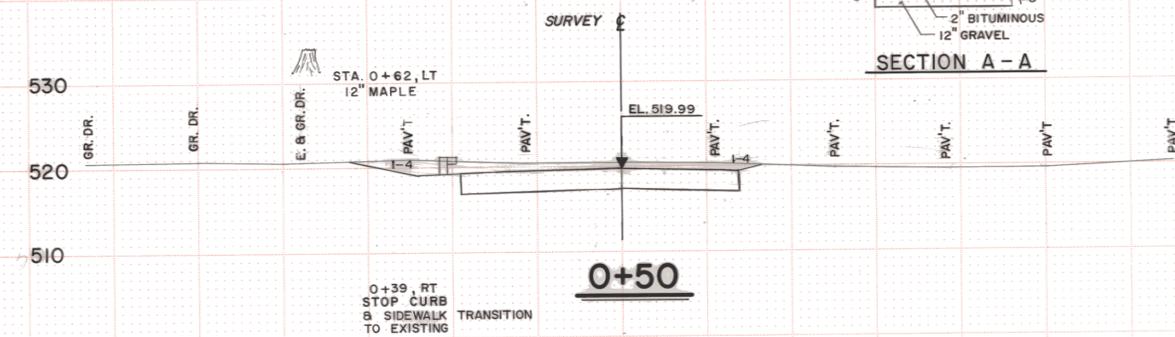
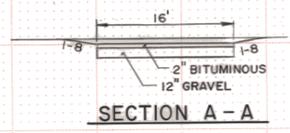
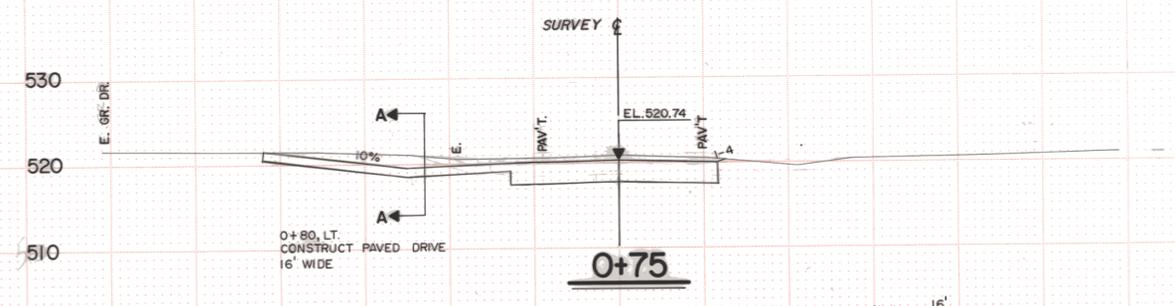
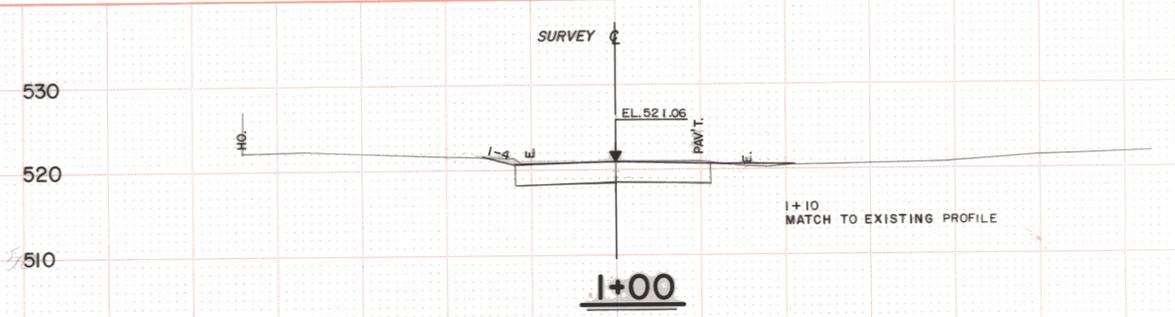


FINAL SURVEY	DATE
SURVEYED	BY
REVISIONS	
NO. 1	
NO. 2	
NO. 3	
NO. 4	
NO. 5	
NO. 6	
NO. 7	
NO. 8	
NO. 9	
NO. 10	

ORIGINAL SURVEY	DATE
SURVEYED	BY
REVISIONS	
NO. 1	
NO. 2	
NO. 3	
NO. 4	
NO. 5	
NO. 6	
NO. 7	
NO. 8	
NO. 9	
NO. 10	

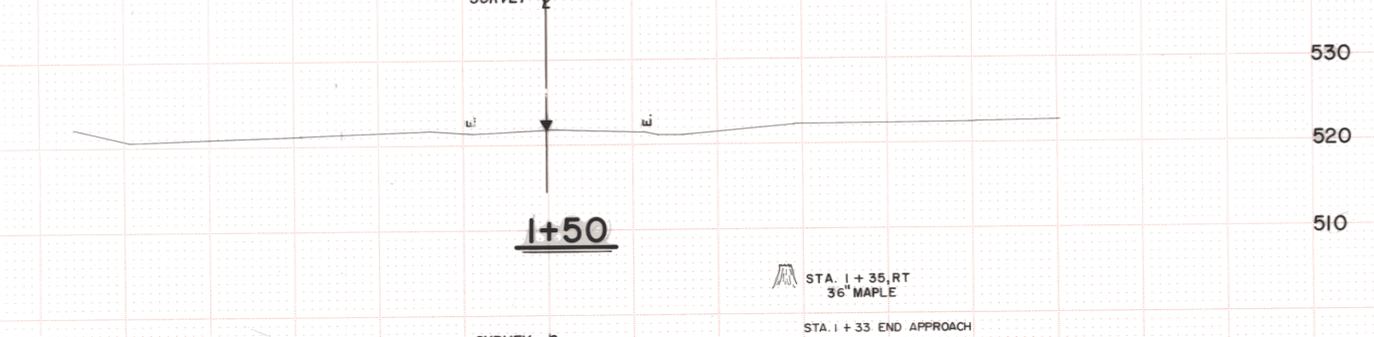

NORTH POWNAL ROAD TYPICAL SECTION
 M/L STA. 200+19 - ASKEW 67°-45'-00"

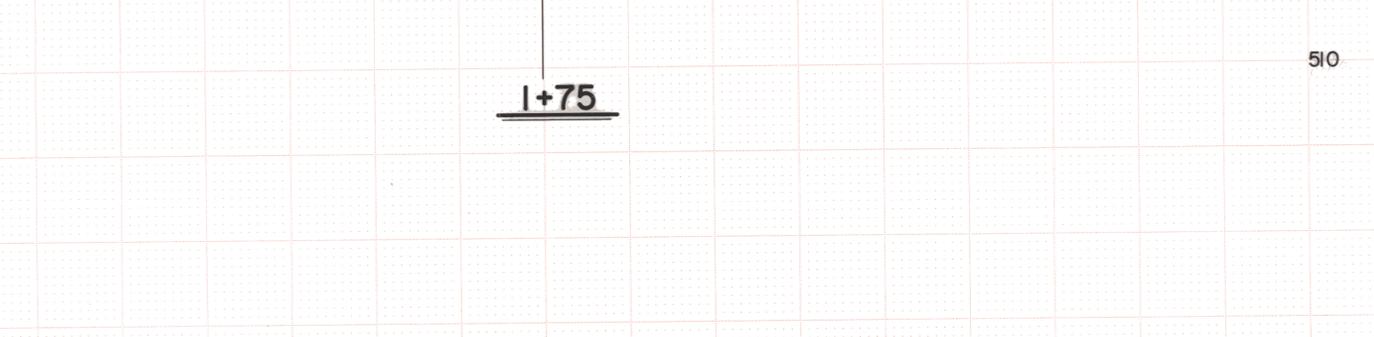

POC. M/L 200+19 S/L 0+00

NORTH POWNAL RD.

STA. 0+00 TO STA. 2+00
 PROJECT POWNAL RS 0107(7)
 SCALE HORIZ. 1"=10' DATE _____
 VERT. 1"=10' SHEET 319 OF 319