


VT RT 104

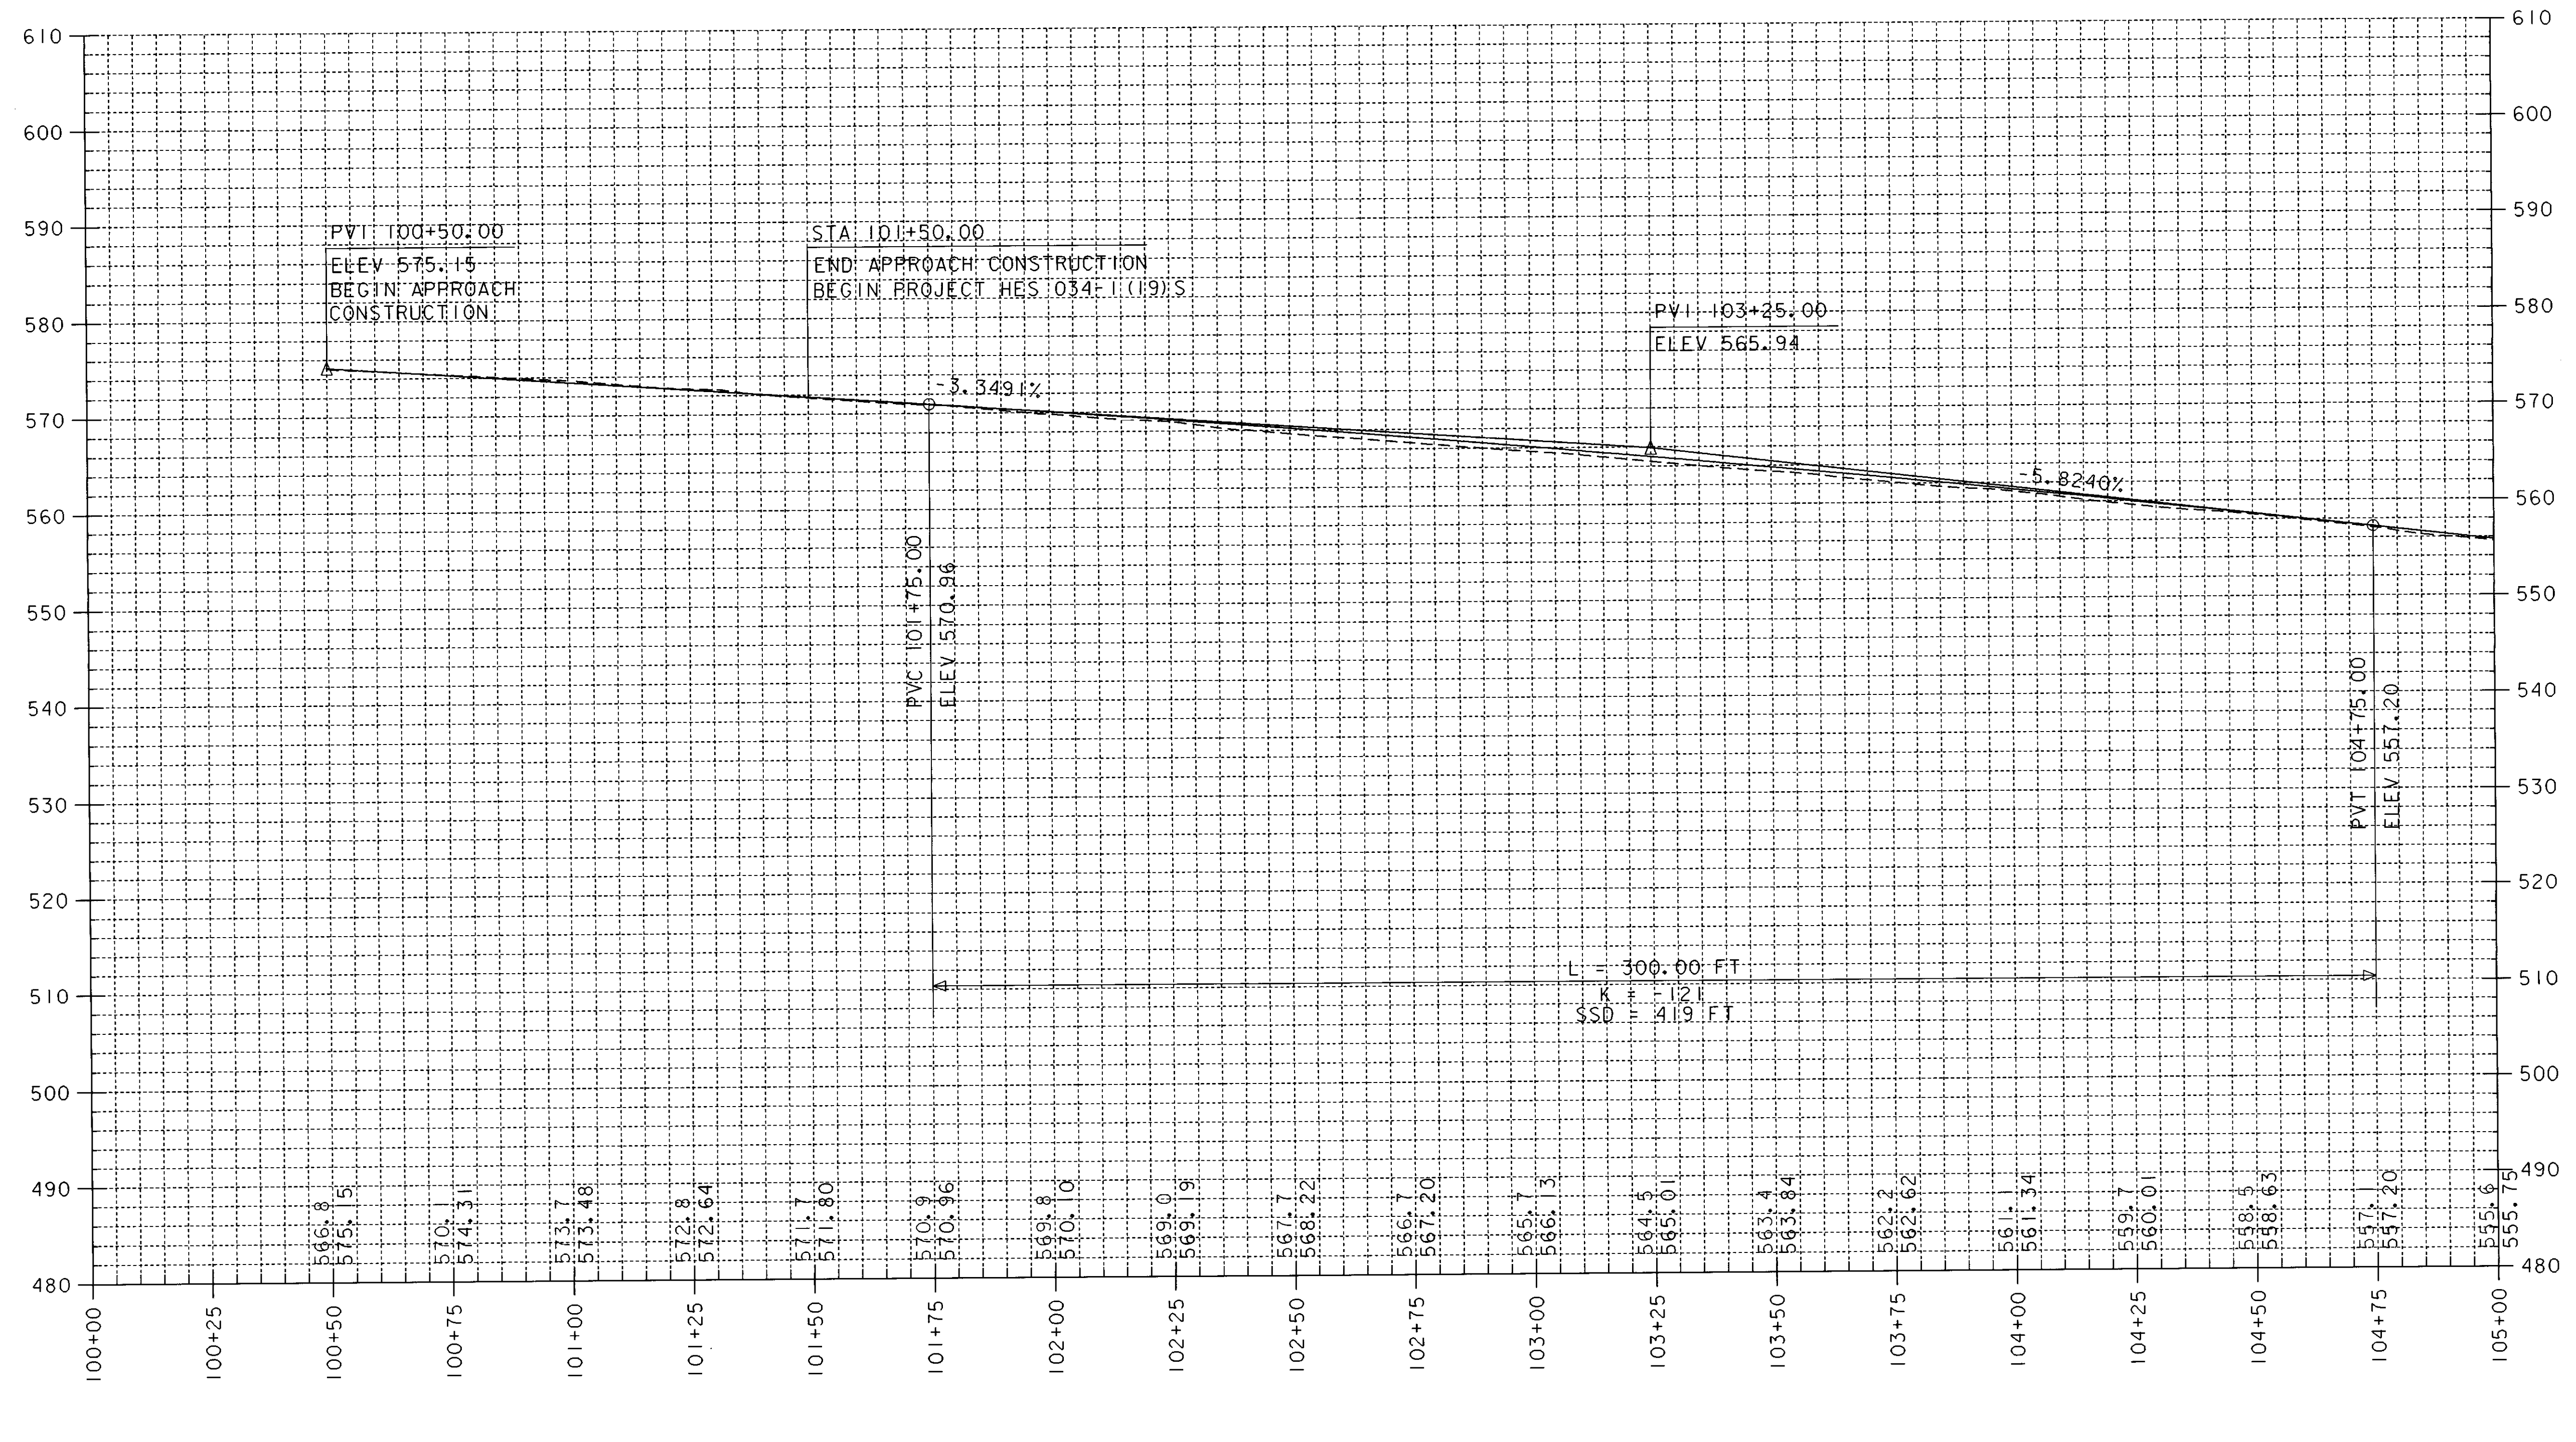

DATUM
VERTICAL NGVD 1929
HORIZONTAL N/A

PROJECT: ST. ALBANS	PROJECT NO.: HES 034-1(19)S
DESIGN FILE NAME: sqdc/84e016/de076xs.dgn	PLOT DATE: 12-JAN-1999
IPARM FILE NAME: de076pl1	SURVEY DATE: 9/90
SURVEYED BY: R. MEAREAU	DRAWN BY: G. MEUNIER
SQUAD LEADER: S. MENARD	SHEET: OF