
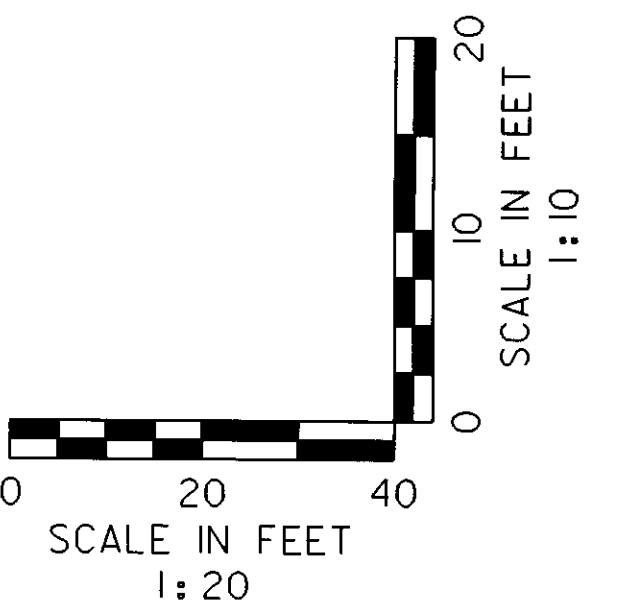


VT RT 104 TO VT RT 105 EAST

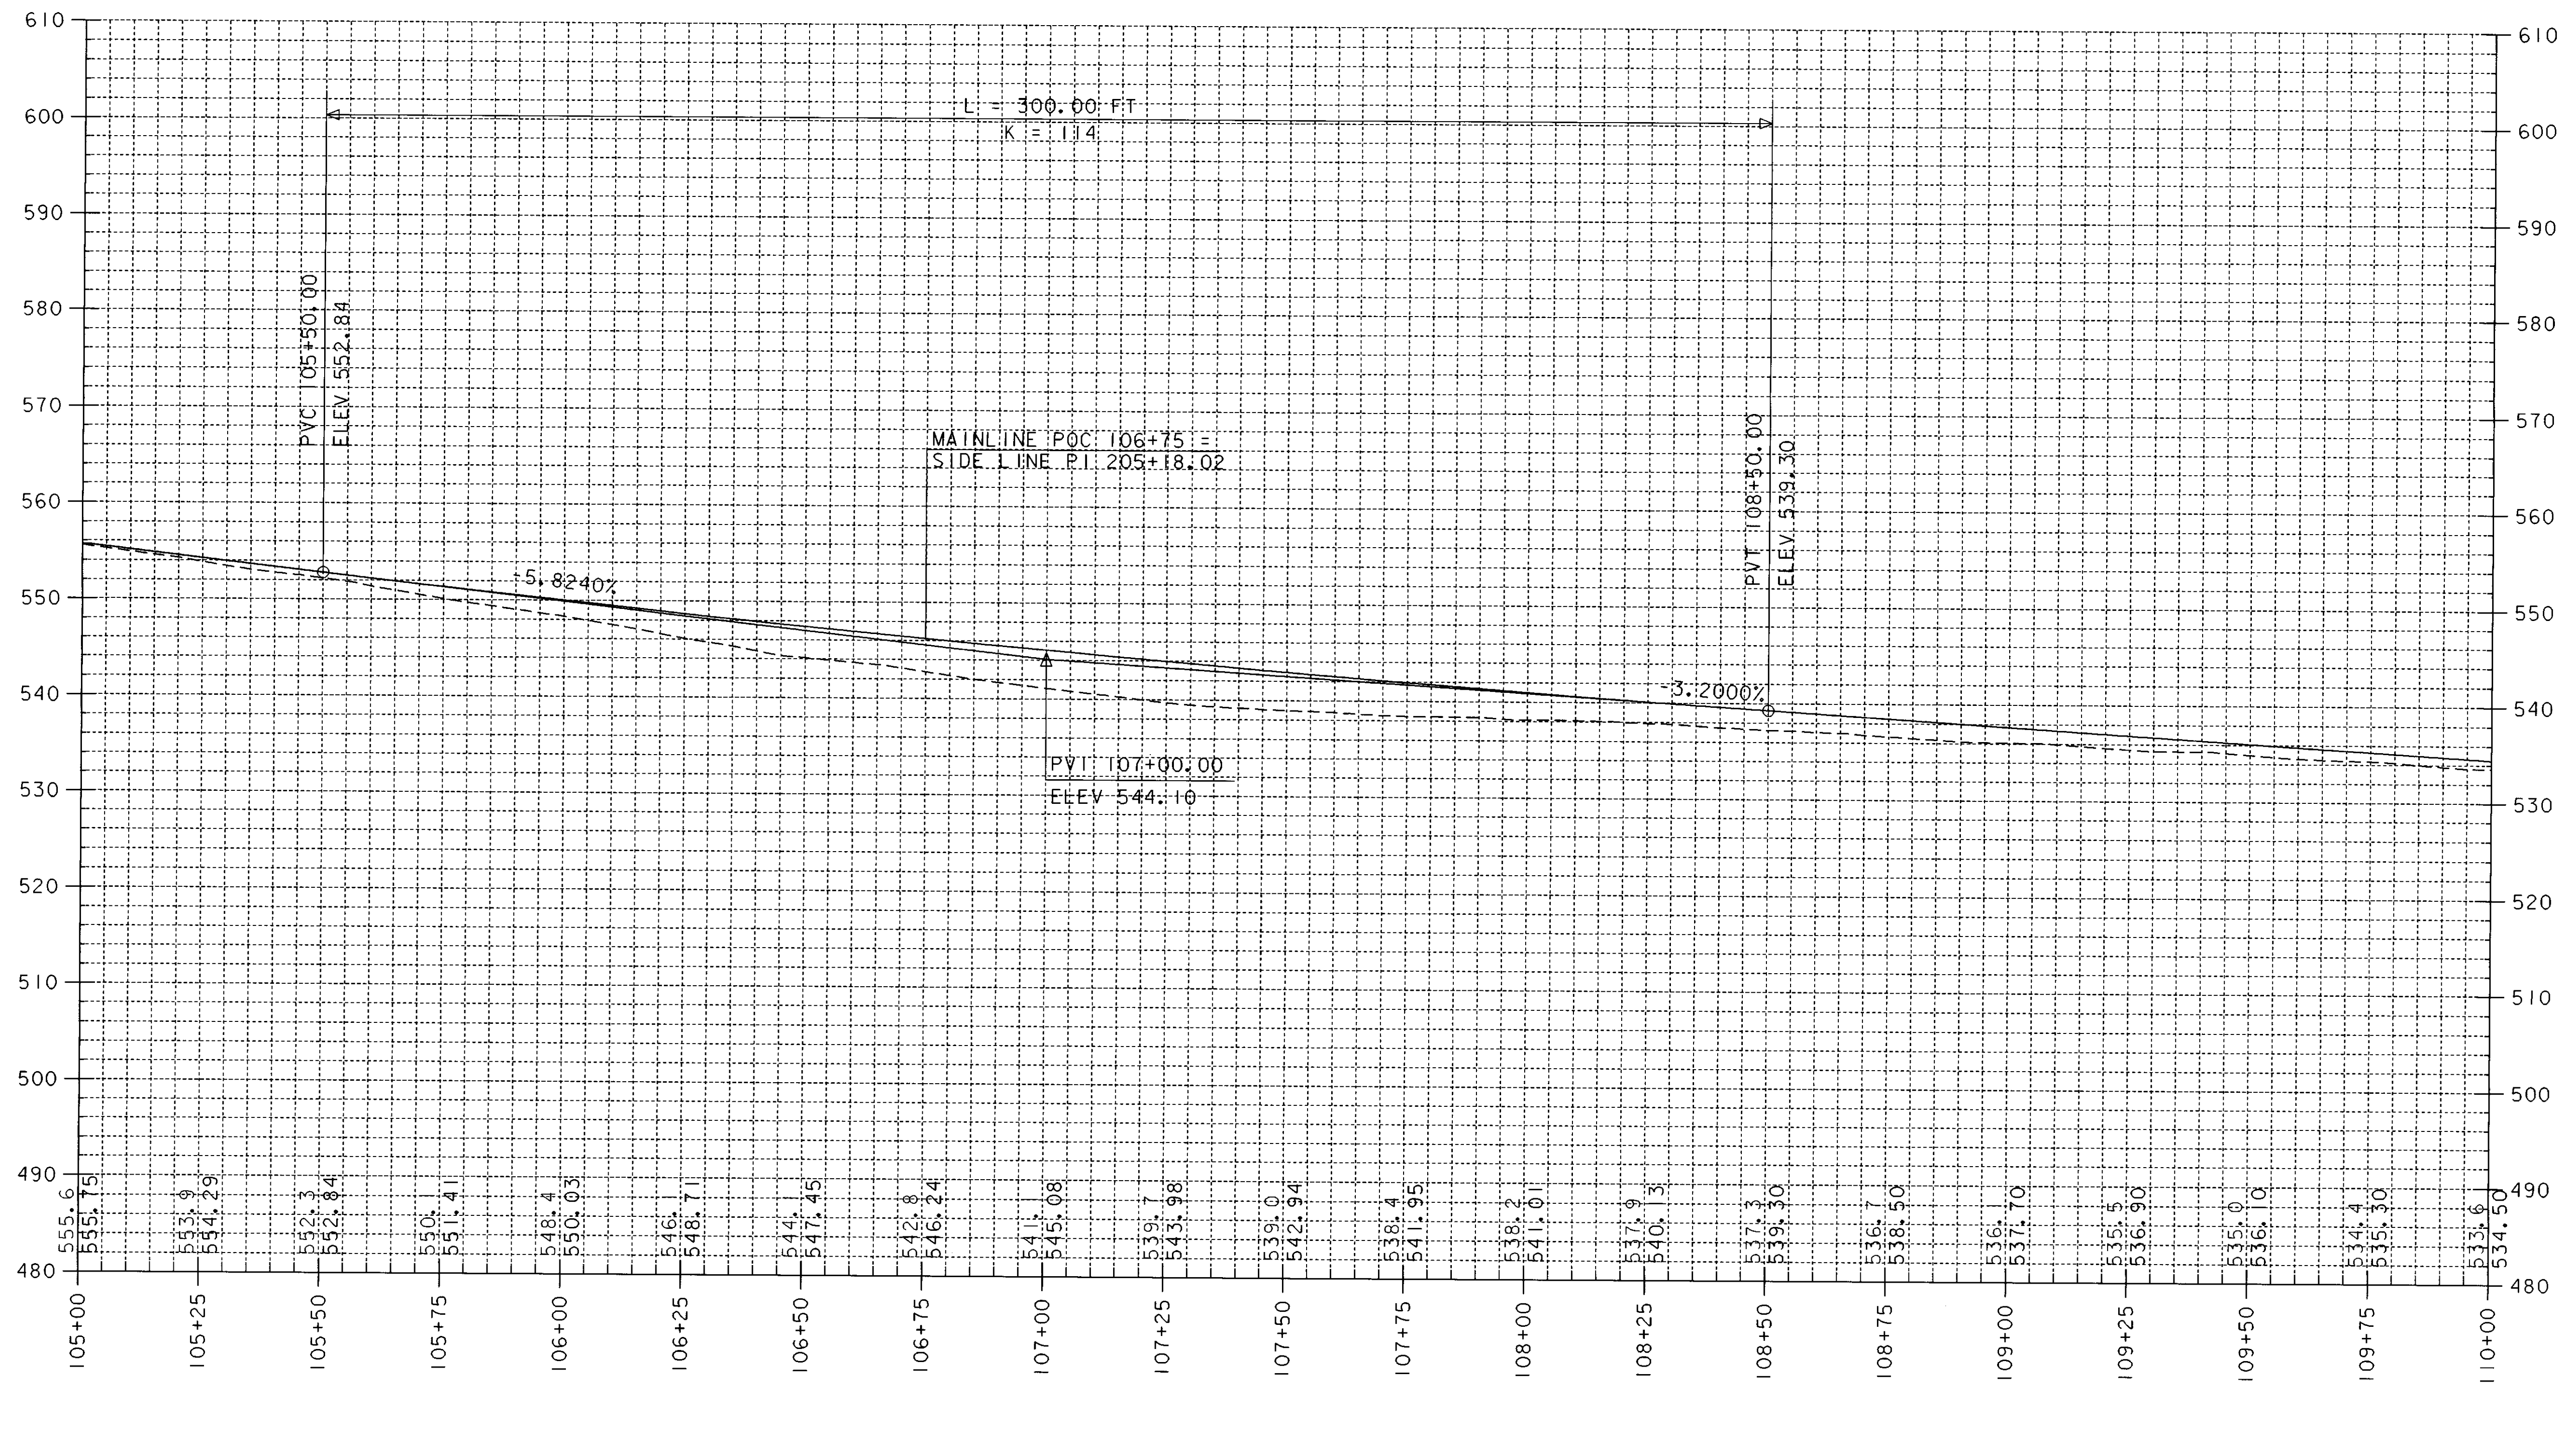

DATUM
 VERTICAL NGVD 1929
 HORIZONTAL N/A

PROJECT: ST. ALBANS	PROJECT NO.: HES 034-1(19)S
DESIGN FILE NAME: sgdc/84e076/de076xs.dgn	PLOT DATE: 12-JAN-1999
IPARM FILE NAME: de076p2.1	SURVEY DATE: 9/90
SURVEYED BY: R. MEAREAU	DRAWN BY: G. MEUNIER
SQUAD LEADER: S. MENARD	SHEET: OF