
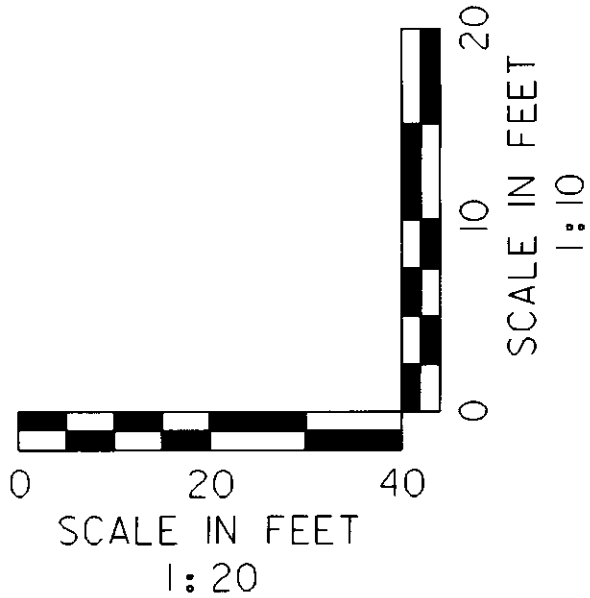


VT RT 105 WEST

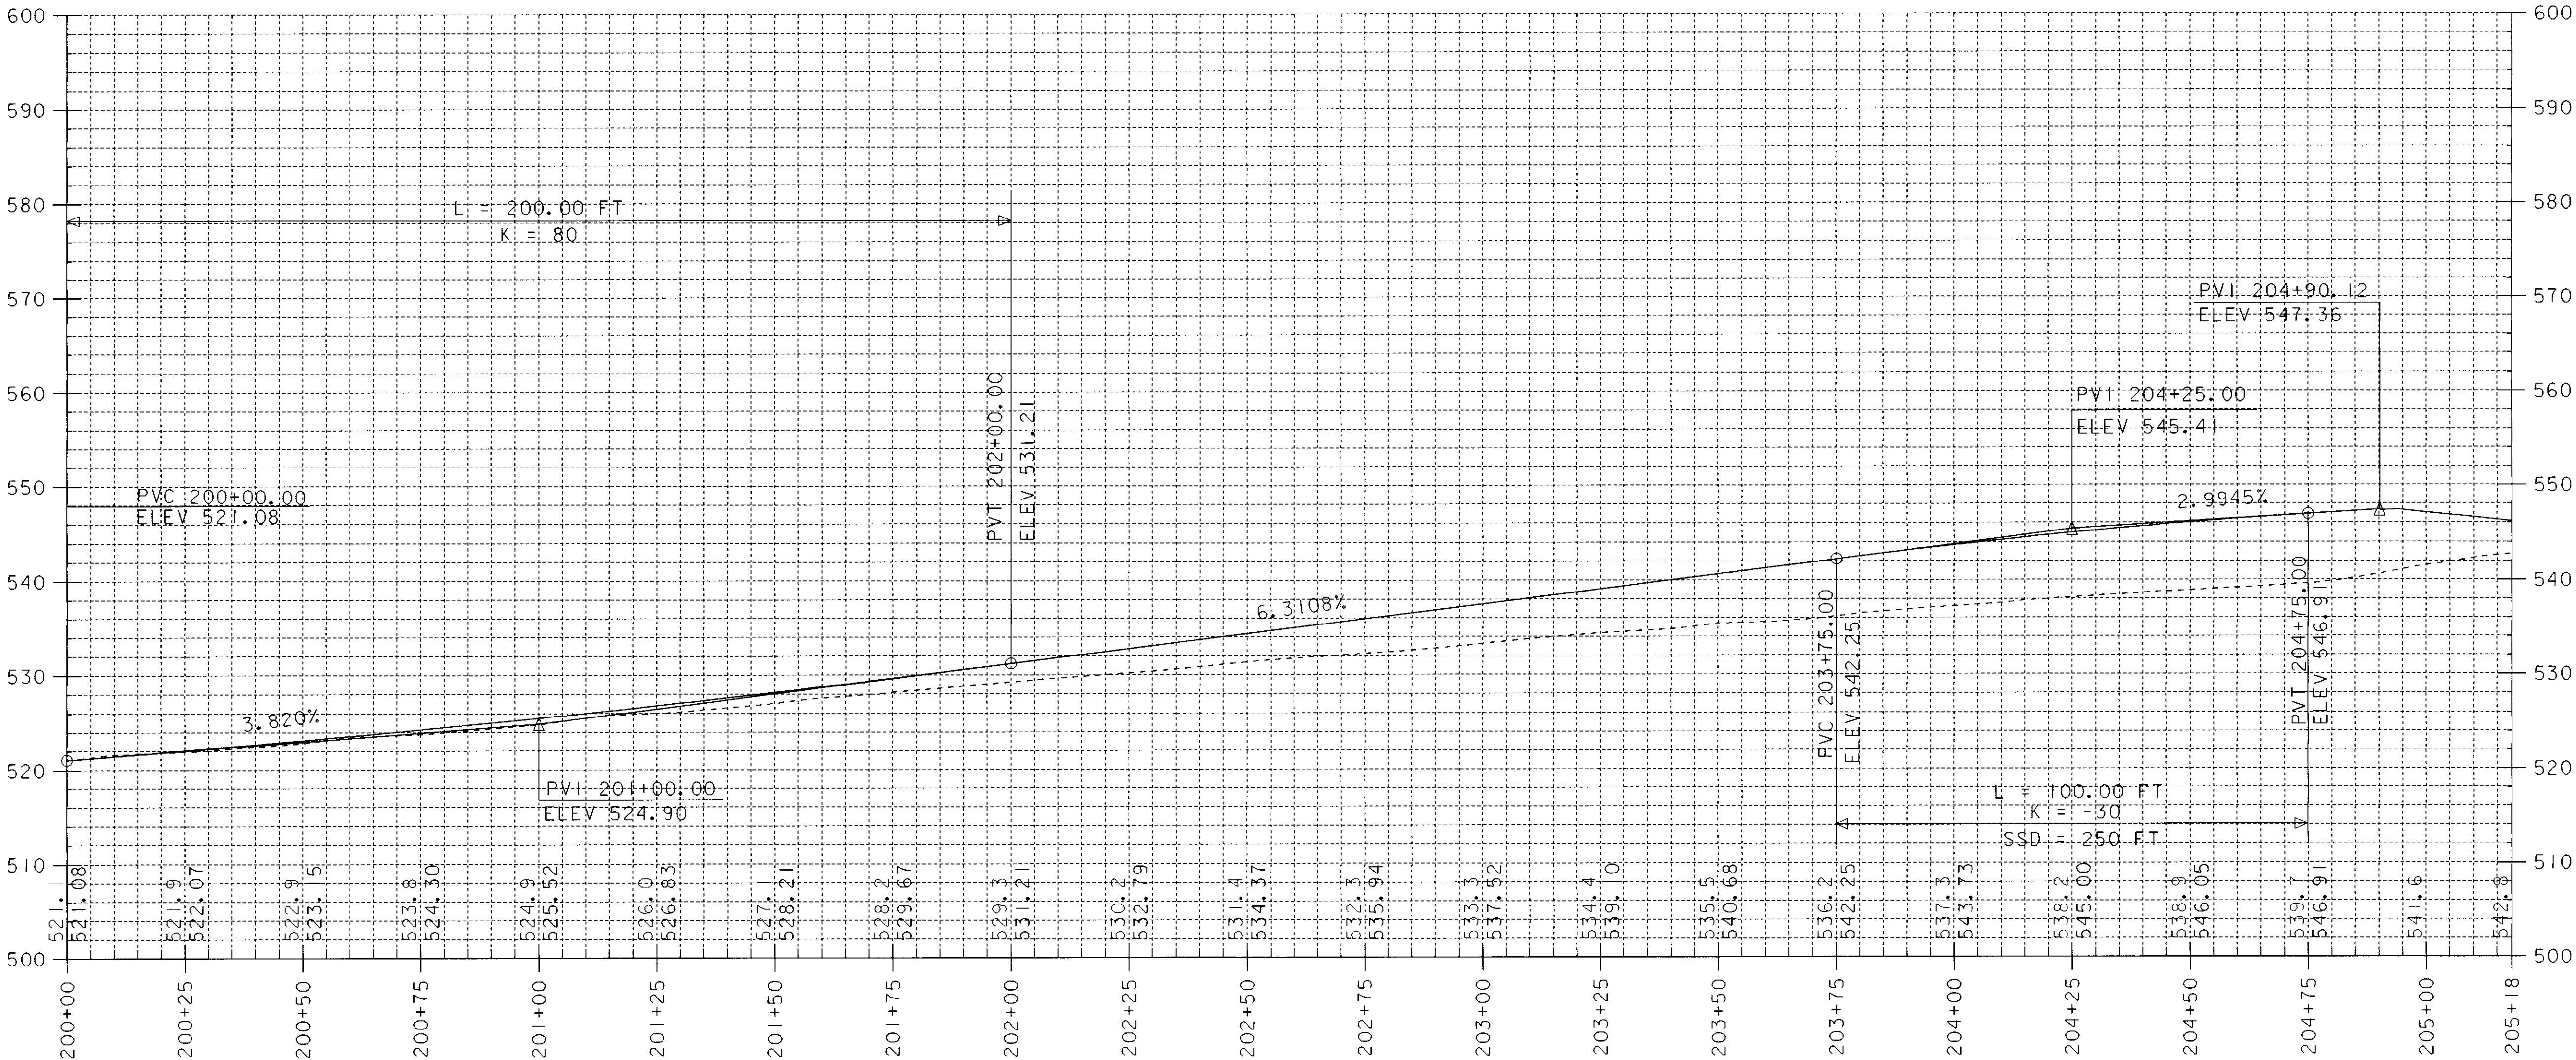

DATUM
VERTICAL _____
HORIZONTAL _____

PROJECT: ST. ALBANS	PROJECT NO.: HES 034-1(19)S
DESIGN FILE NAME: sqdc/84e076/de076xs.dgn	
IPARM FILE NAME: de076p4.i	PLOT DATE: 12-JAN-1999
SURVEYED BY: R. MOREAU	SURVEY DATE: 9/90
SQUAD LEADER: MENARD	DRAWN BY: MEUNIER
	SHEET: OF