


DATUM	
VERTICAL	NGVD 1929
HORIZONTAL	N/A

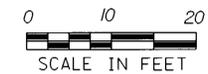

PROJECT: ST. ALBANS	PROJECT NO.: HES 034-1(19)S
DESIGN FILE NAME: /sqdc/84e076/de076xs.dgn	PLOT DATE: 12-JAN-1999
IPARM FILE NAME: de076x05.1	SURVEY DATE: 9/90
SURVEYED BY: R. MOREAU	DRAWN BY: MEUNIER
SQUAD LEADER: S. MENARD	SHEET: _____ OF _____