




111+93
SKEW 106° - 39' - 17" RT.

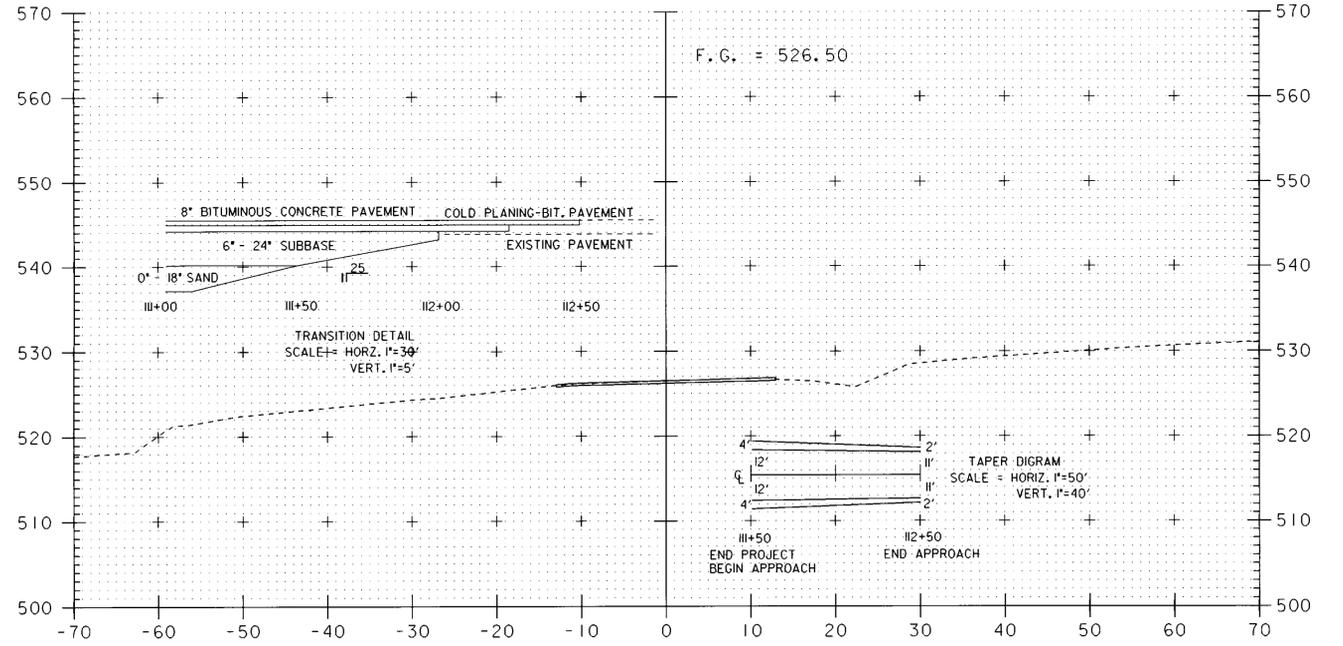

112+50
END APPROACH CONSTRUCTION

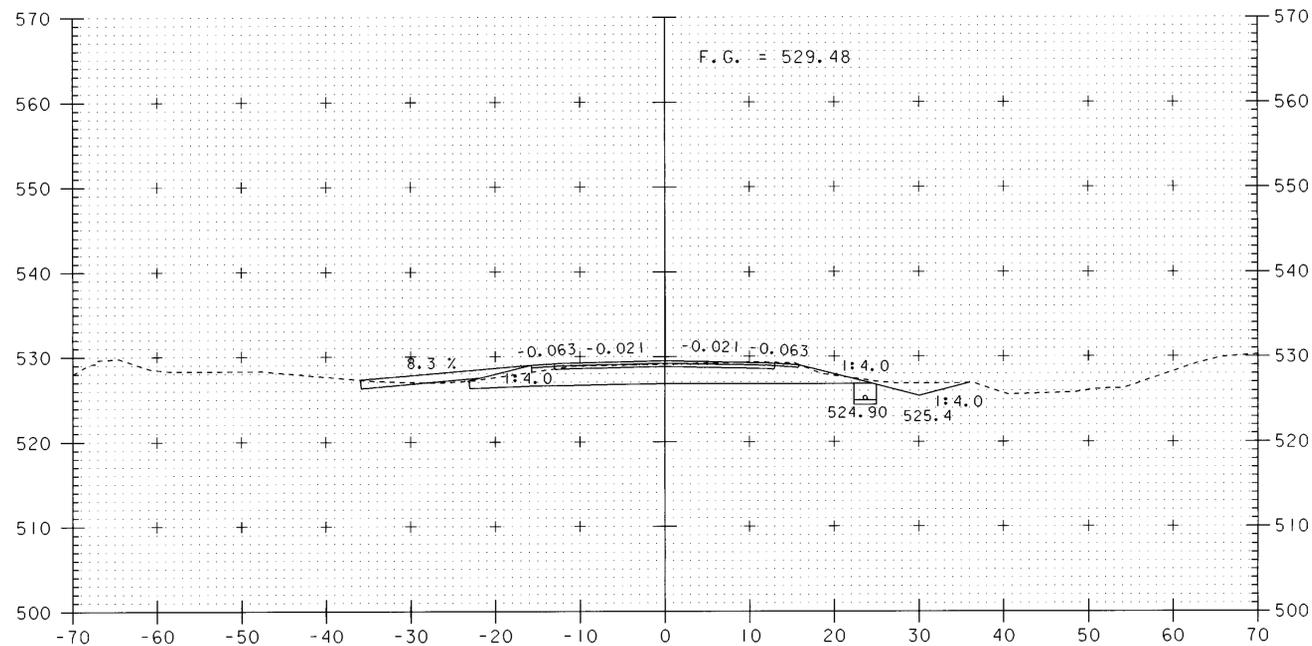

111+57
DR LT

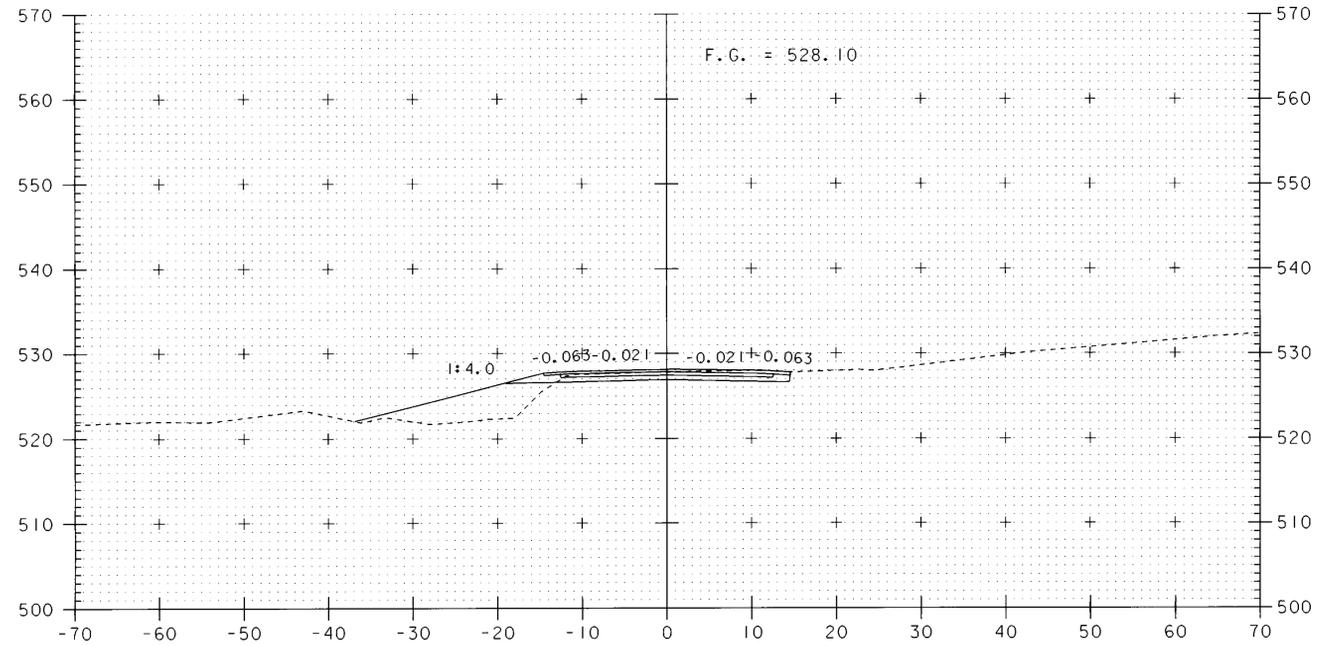

112+00

DATUM
VERTICAL NGVD 1929
HORIZONTAL N/A

0 10 20
SCALE IN FEET

PROJECT: ST. ALBANS	PROJECT NO. : HES 034-1(19)S
DESIGN FILE NAME: /sqdc/84e076/de076xs.dgn	PLOT DATE: 12-JAN-1999
IPARM FILE NAME: de076x10.i	SURVEY DATE: 9/90
SURVEYED BY: R. MOREAU	DRAWN BY: MEUNIER
SQUAD LEADER: S. MENARD	SHEET: OF