




VT RT 105

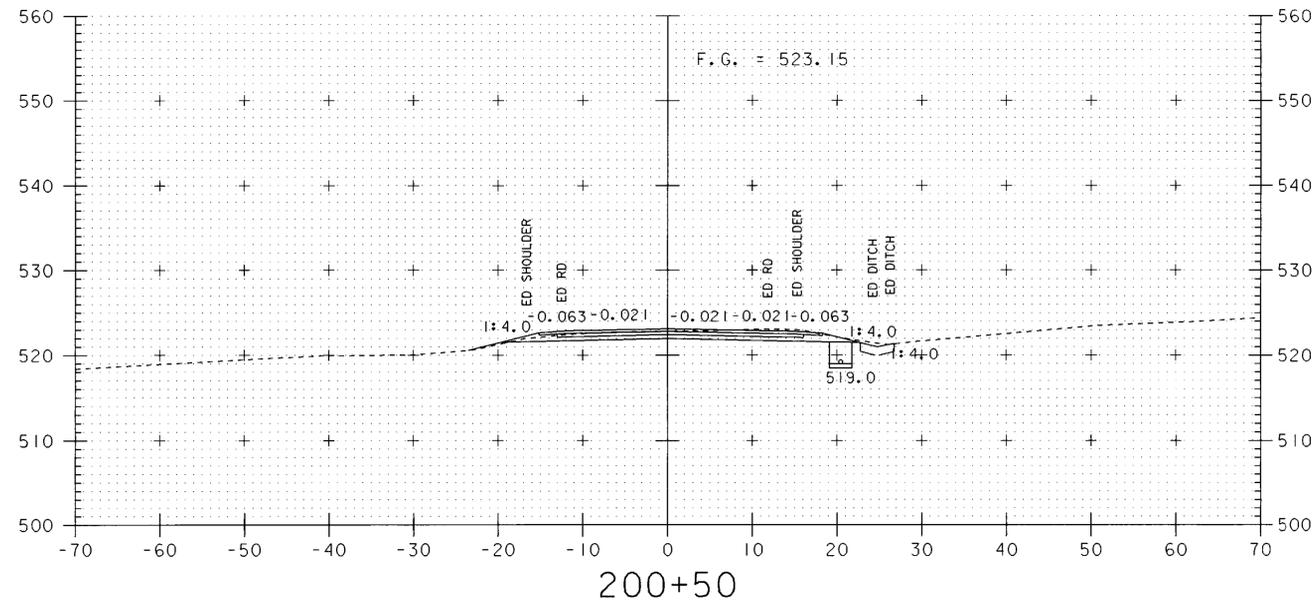


VT RT 105

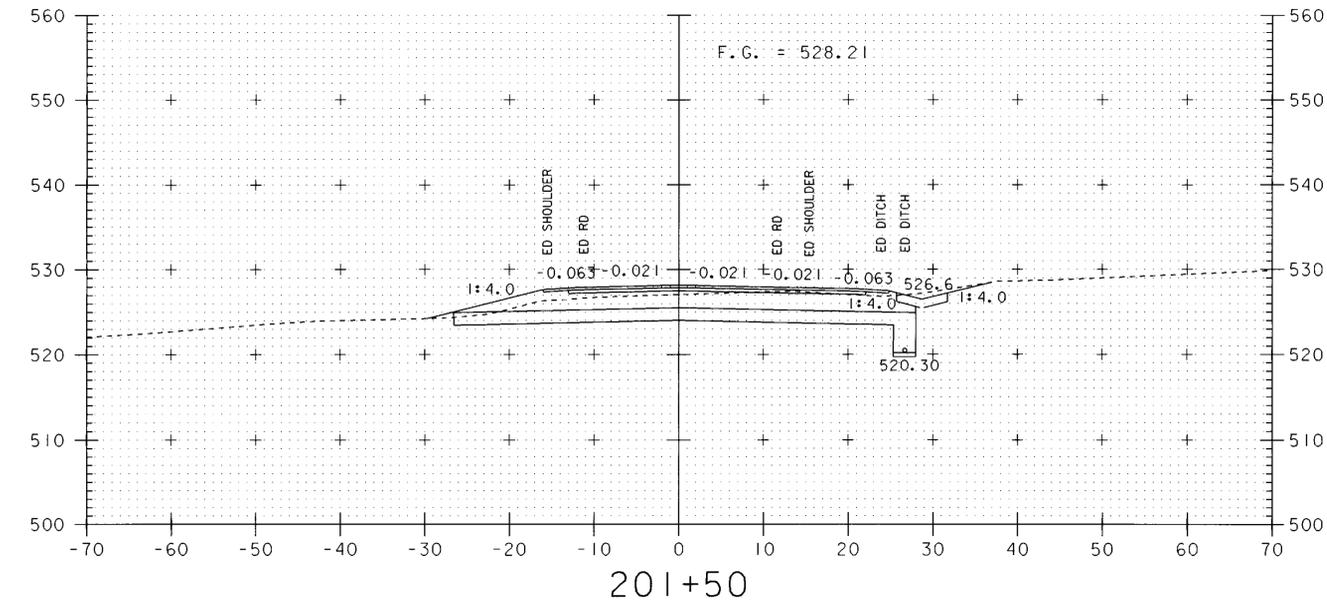

VT RT 105

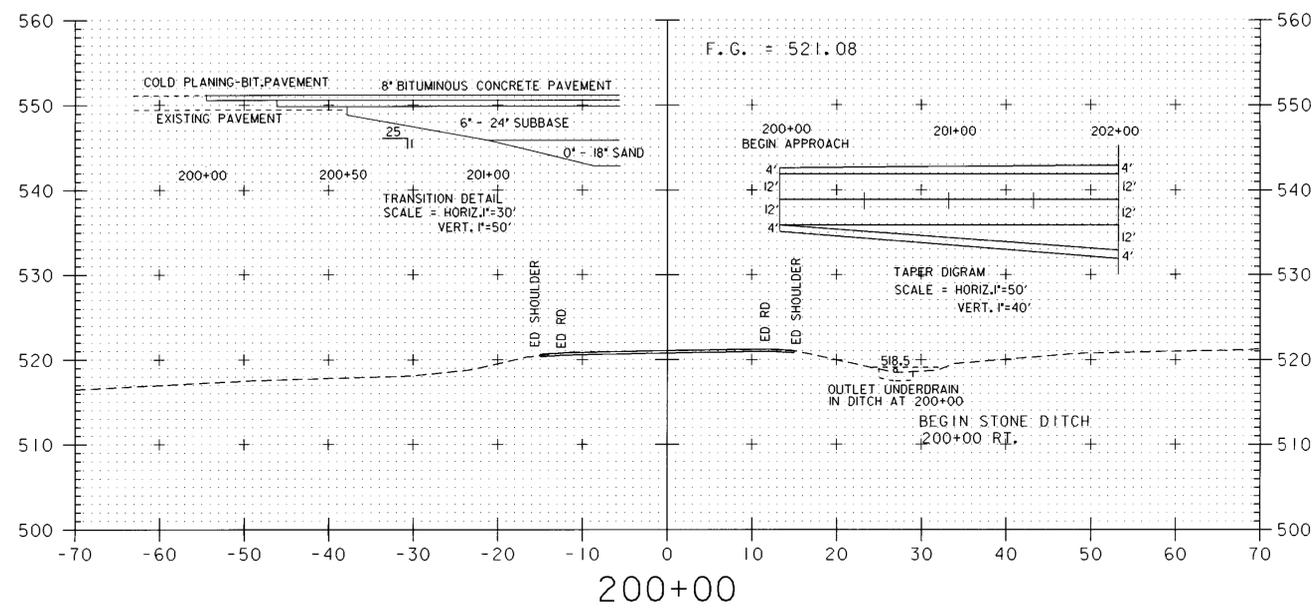


VT RT 105

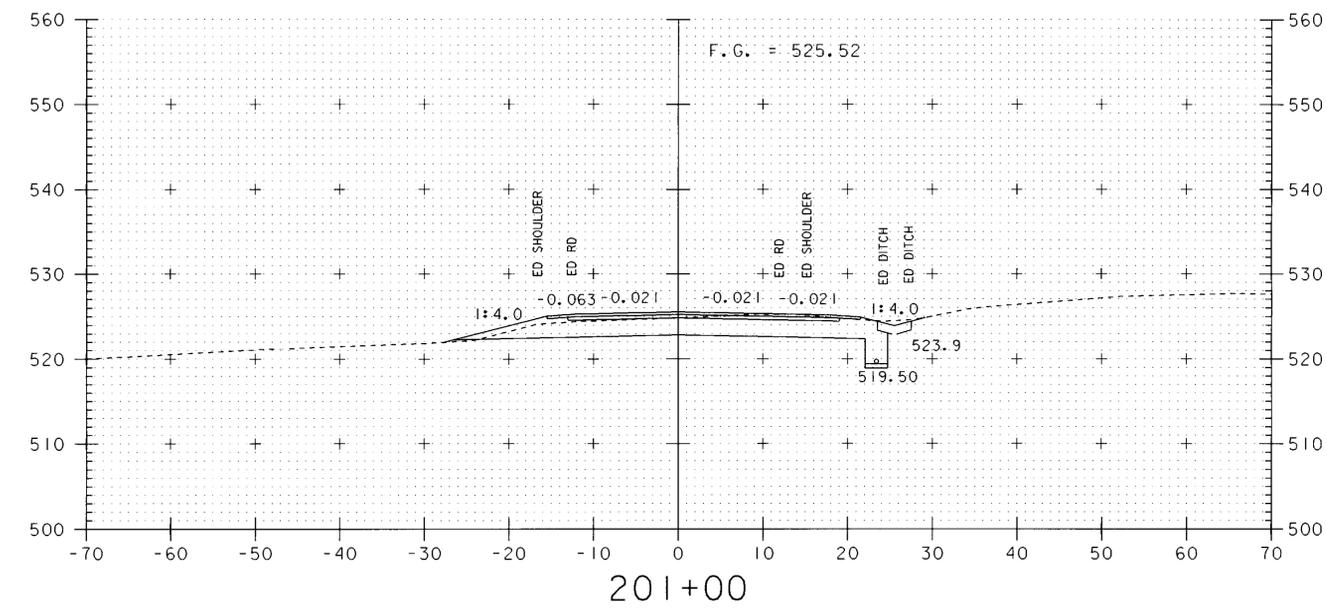

BEGIN APPROACH CONSTRUCTION
MATCH EXISTING ROADWAY

DATUM	NGVD 1929
VERTICAL	N/A
HORIZONTAL	N/A

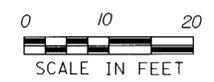

PROJECT:	ST. ALBANS	PROJECT NO.:	HES 034-1(19)S
DESIGN FILE NAME:	/sgdc/84e076/de076xs.dgn	PLOT DATE:	12-JAN-1999
IPARM FILE NAME:	de076s01.i	SURVEY DATE:	9/90
SURVEYED BY:	R. MOREAU	DRAWN BY:	MEUNIER
SQUAD LEADER:	S. MENARD	SHEET:	OF