




VT RT 105

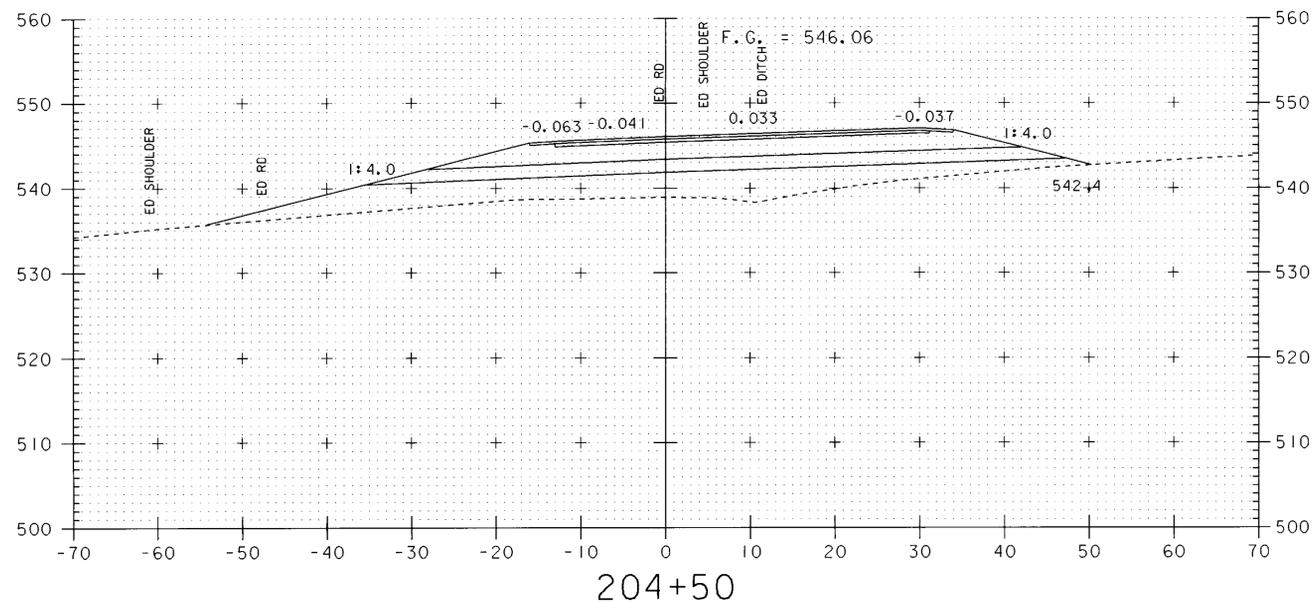


VT RT 105

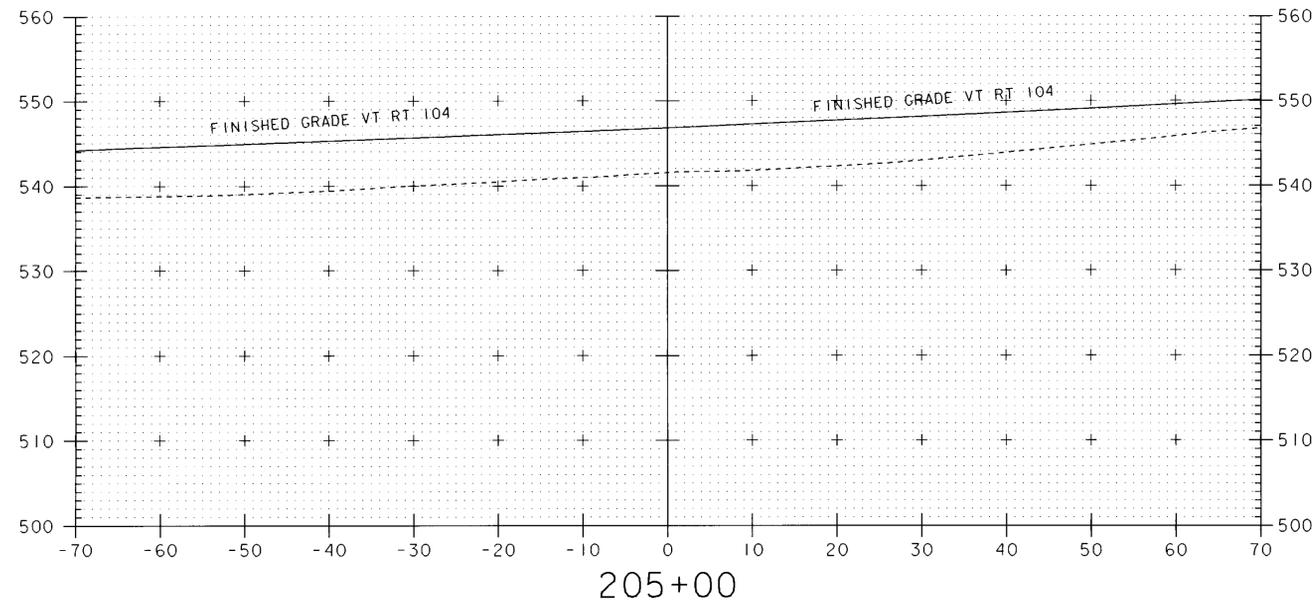

VT RT 105

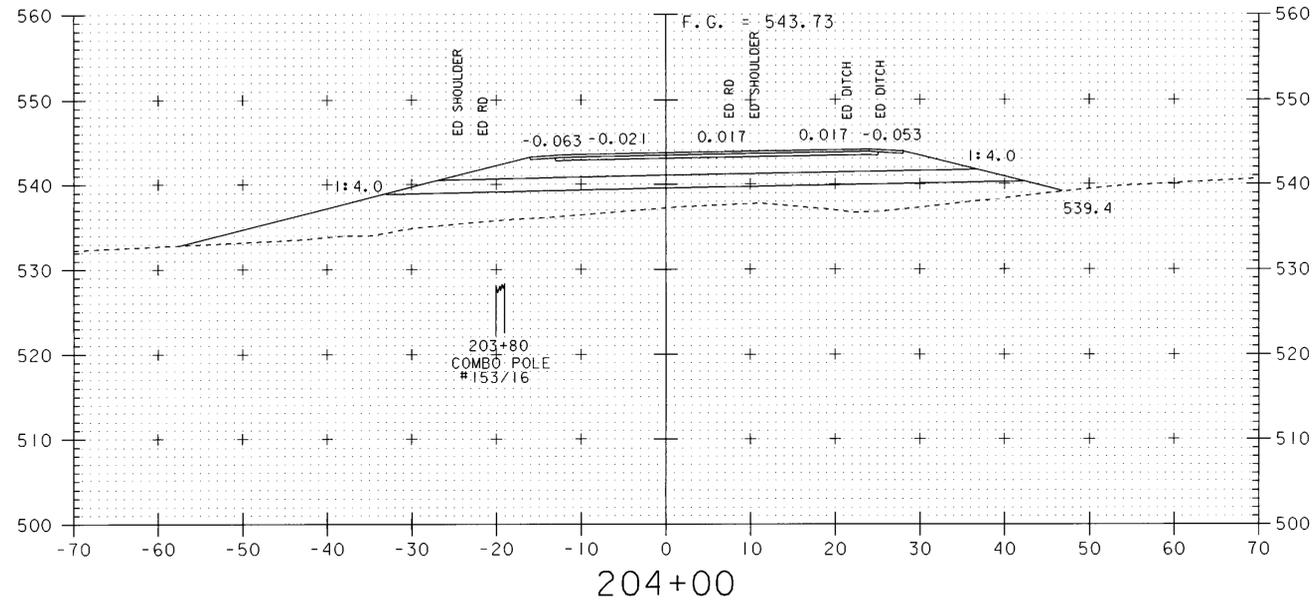


VT RT 105

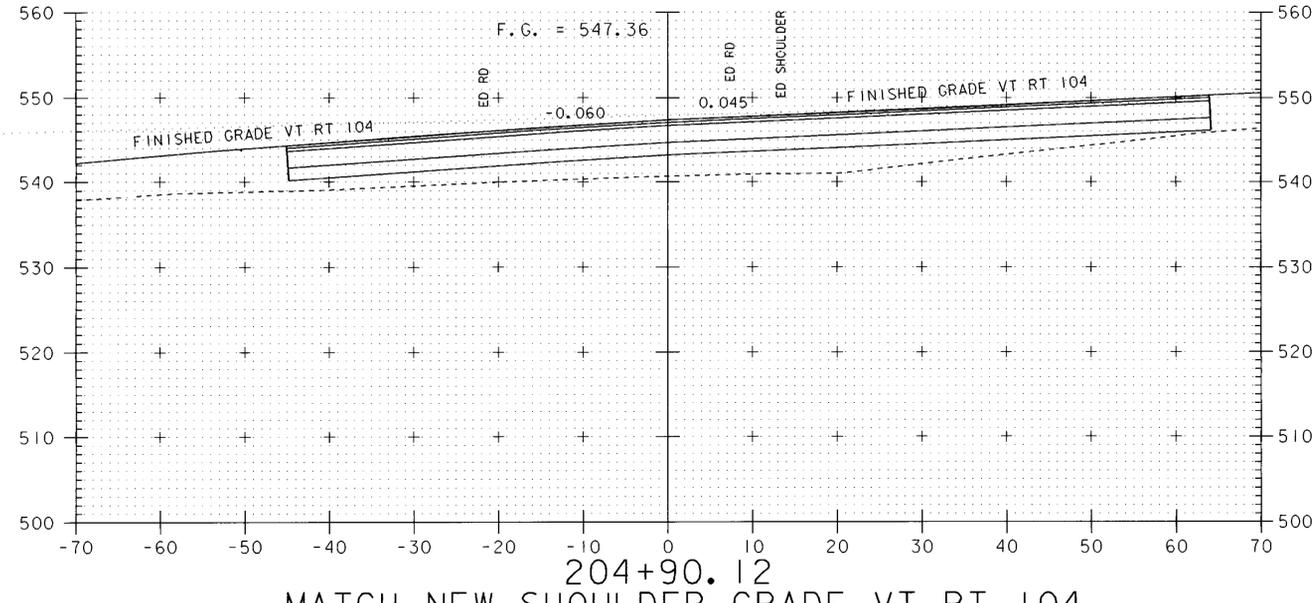

MATCH NEW SHOULDER GRADE VT RT 104

DATUM	
VERTICAL	NGVD 1929
HORIZONTAL	N/A

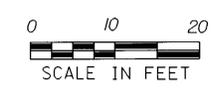

PROJECT: <b>ST. ALBANS</b>	PROJECT NO.: <b>HES 034-1(19)S</b>
DESIGN FILE NAME: /sadc/84e076/de076xs.dgn	PLOT DATE: 12-JAN-1999
IPARM FILE NAME: de076s03.1	SURVEY DATE: 9/90
SURVEYED BY: R. MOREAU	DRAWN BY: MEUNIER
SQUAD LEADER: S. MENARD	SHEET: _____ OF _____