



END STONE FILL TYPE II
 END GRUBBING MATERIAL
 END GEOTEXTILE UNDER STONE FILL
 END UNCLASSIFIED CHANNEL EXCAVATION

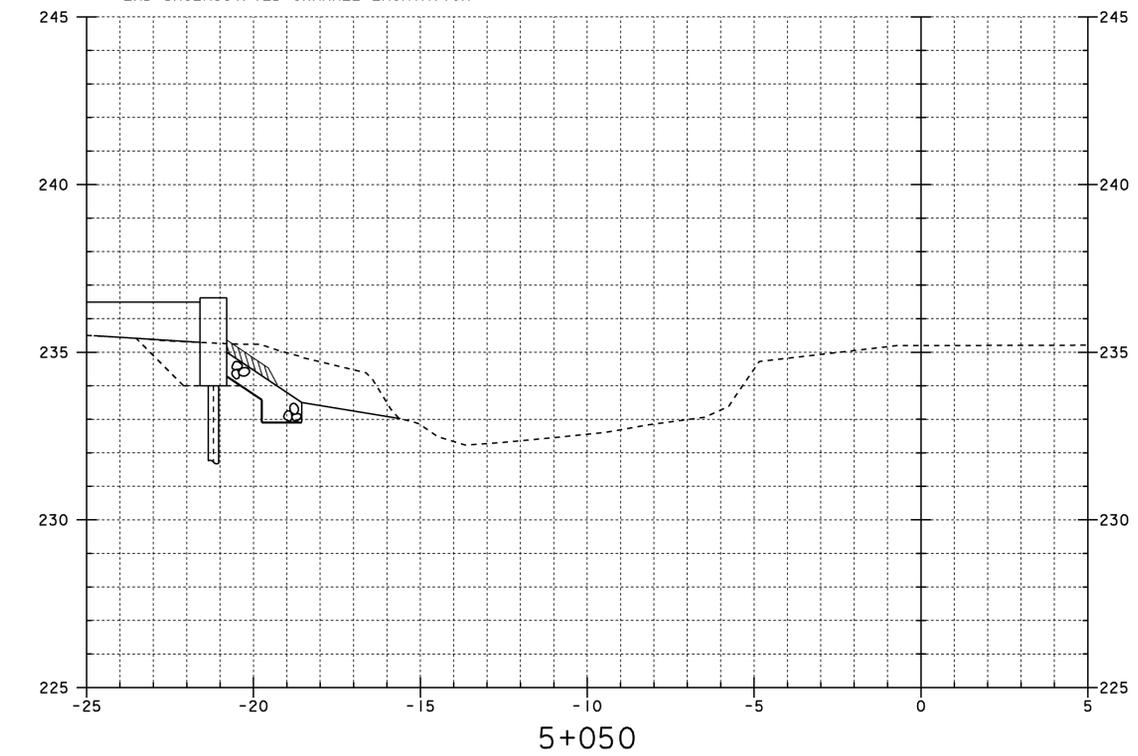

END STONE FILL TYPE II
 END GRUBBING MATERIAL
 END GEOTEXTILE UNDER STONE FILL
 END UNCLASSIFIED CHANNEL EXCAVATION

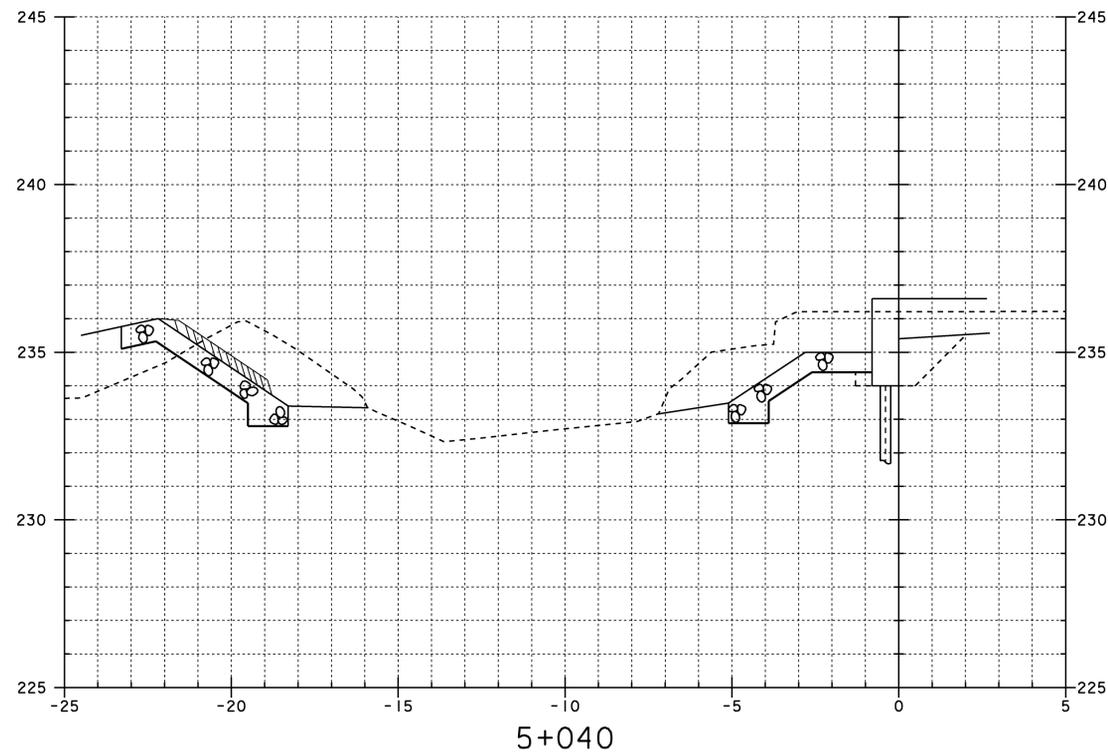

PROJECT: CORINTH	PROJECT NO. : STP BRO 1447 (22) (RE-ADVERTISED)
DESIGN FILE NAME: sj042xs2.dgn IPARM FILE NAME: sj042c3.i	PLOT DATE: 16-JUL-2008
CHANNEL LINE SECTIONS	
5+040 TO 5+055	SHEET: 41 OF 42