

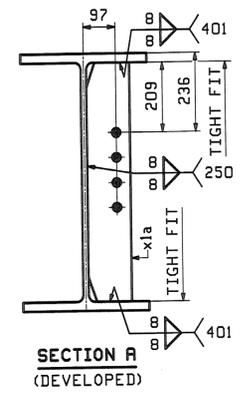
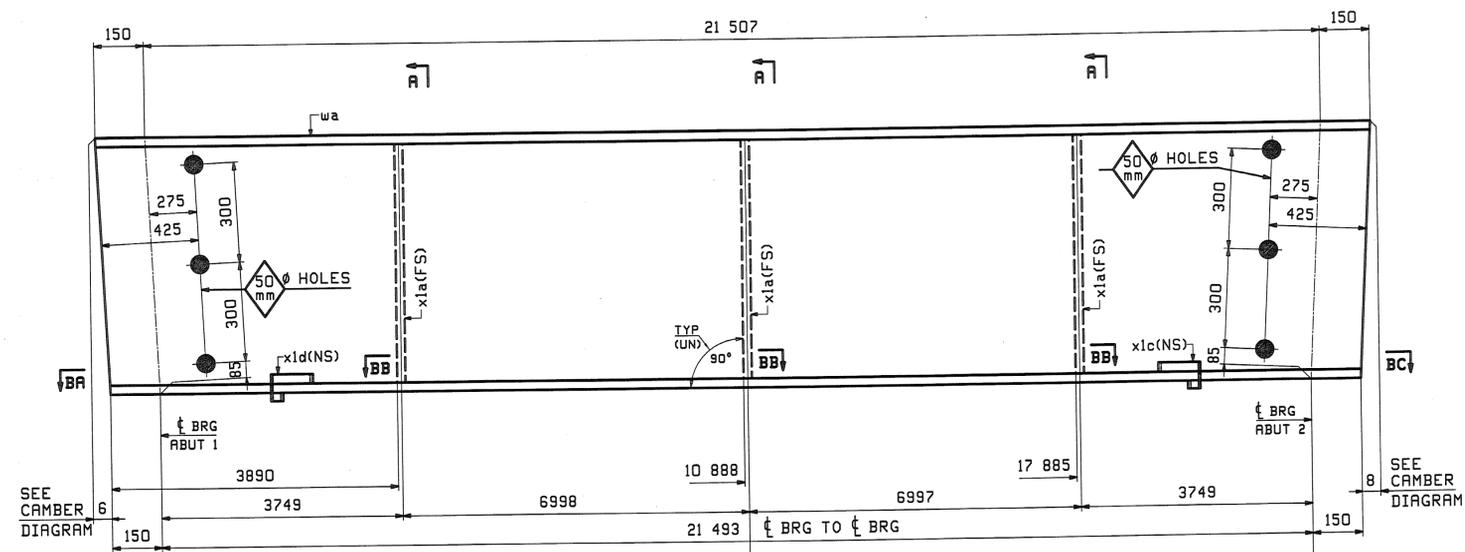
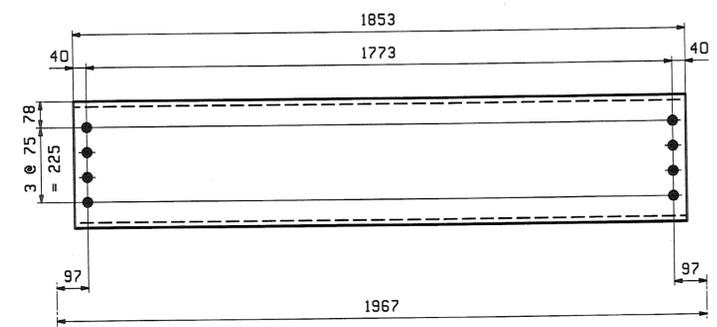
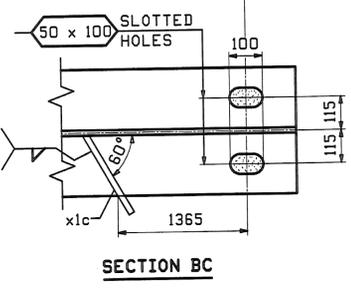



ABM INFO		SHIP		BILL OF MATERIAL		JOB NO.	DRAWING NO.	REV.	
						380	2		
PAGE	LINE	MARK	QTY	MARK	MATERIAL	LENGTH	REMARKS	WT	PROCUREMENT NOTES
		2S4	1		STRINGER			835 kg 1823 lbs	
1	B		1	wa	M 760x257	21 807	(M270M-345H2)	(H2-3)	
1	E		3	x1a	PL 13x130	0 719	(M270M-345H)		
1	F		1	x1c	PL 6x78	0 263	(M270M-345H)		
1	F		1	x1d	PL 6x78	0 263	(M270M-345H)		
						DIAPHRAGMS			
1	J	2D1	9		C 380x50	1 853	(M270M-345H)	83 kg 205 lbs	

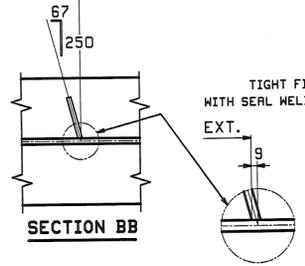

ONE - STRINGER - 2S4

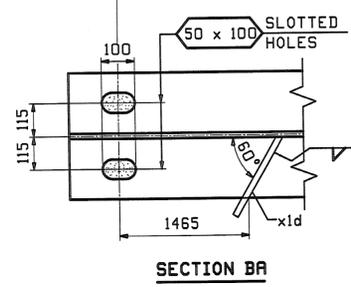

9 ~ INT. DIAPHRAGMS - 2D1

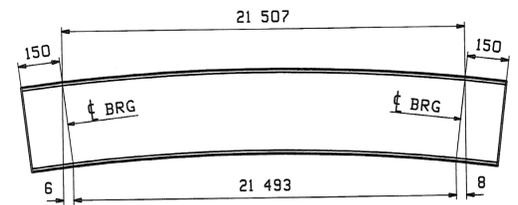

ORIENTATION DIAGRAM - 2S4
FOR CAMBER SEE DWG C1

RECEIVED
NOV 14 2008
APPROVED: *As/Neil*
DATE: 11/25/08

STRINGER NOTES:
FOR STRINGER STANDARDS SEE DRAWINGS X1.
FOR CAMBER DIAGRAM SEE DRAWING C1.
FOR GENERAL NOTES & WELD PROCEDURES SEE DRAWING GNI.
H2-3 DENOTES MATERIAL SUBJECT TO CHARNY V-NOTCH TESTING.

REV.	DATE	REMARKS	DWN	CHK	APVL	SHOP
0						11-10-08
MATERIAL:		SURFACE PREP. & PAINT:		HOLES:		SHOP BOLTS:
M270M-345H (UN)		AS NOTED ON GNI		24 15/16 (UN)		NONE
DESCRIPTION: STRINGER - 2S4 & INT. DIAPHRAGMS - 2D1						
CASCO BAY STEEL STRUCTURES, INC. 75 SPRING HILL ROAD PHONE (207) 282-7360						 SACO, MAINE 04072 FAX: (207) 282-1179
STRUCTURE: ROUTE NO: TH 50, CL 3 BRIDGE NO: BR 34 COUNTY OF ORANGE			DRAWN:	DATE:		
			JTB	10/16		
			CHKD:	DATE:		
			DBH	10/28		
LOCATION: TOWN OF CORINTH			JOB NO.	DWG NO.		
PROJ NO. STP BRO 1447(22) (RE-ADVERTISED)			380	2		
CUSTOMER: VERMONT ROT				REV.		

JTB Tue Oct 28 10:03 AM EST 2008 /Users/jtb/Projects/2008/2008-11-10-08/2008-11-10-08.dwg