
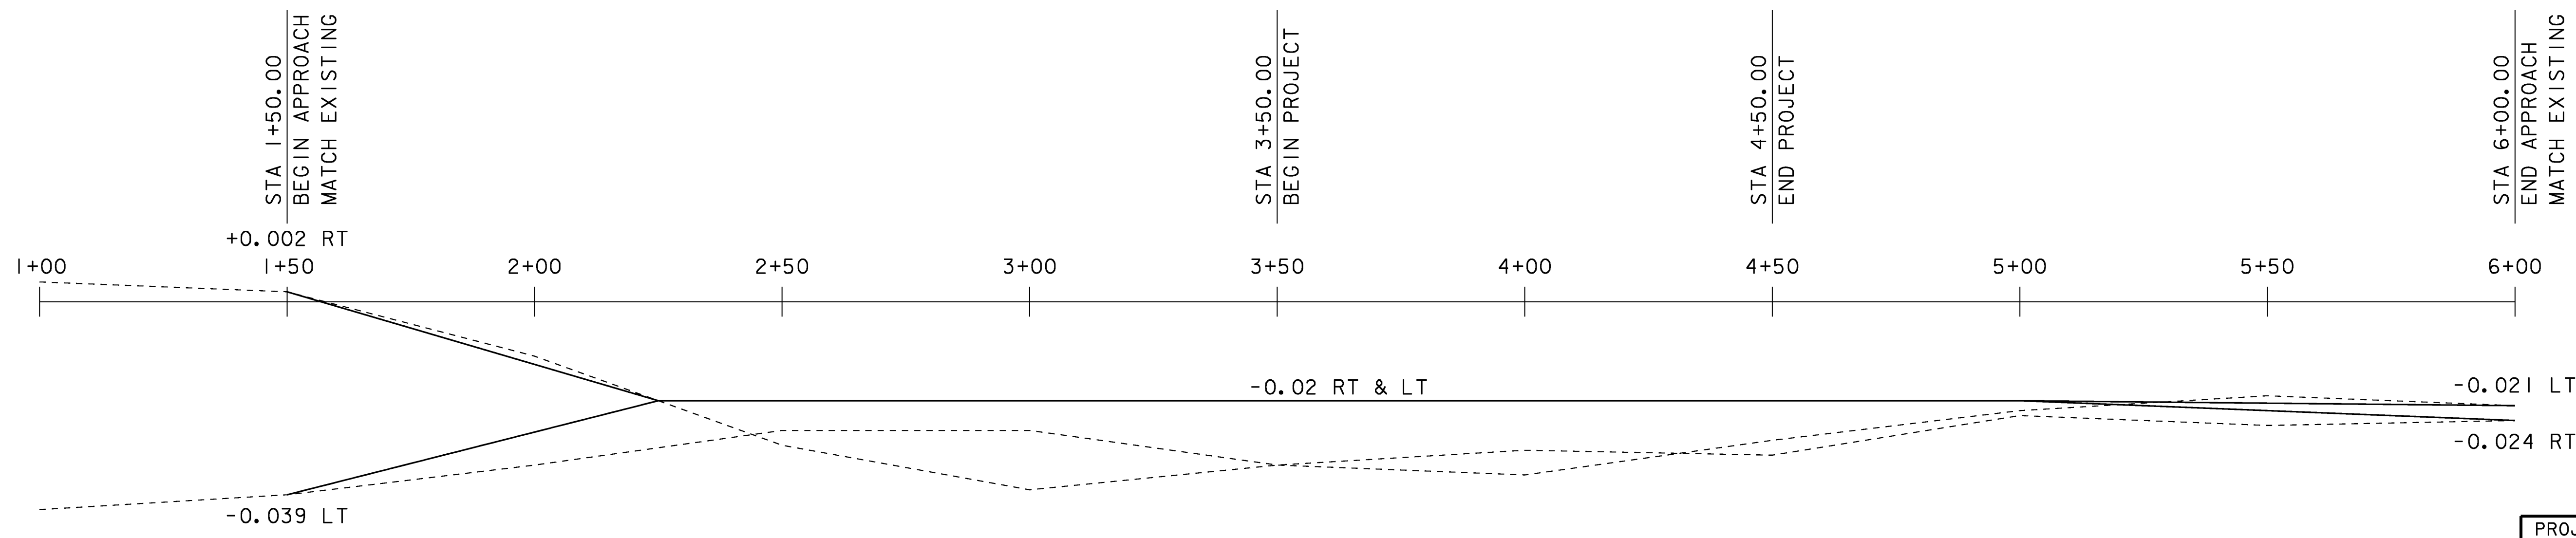


PROFILE ALONG VT 100

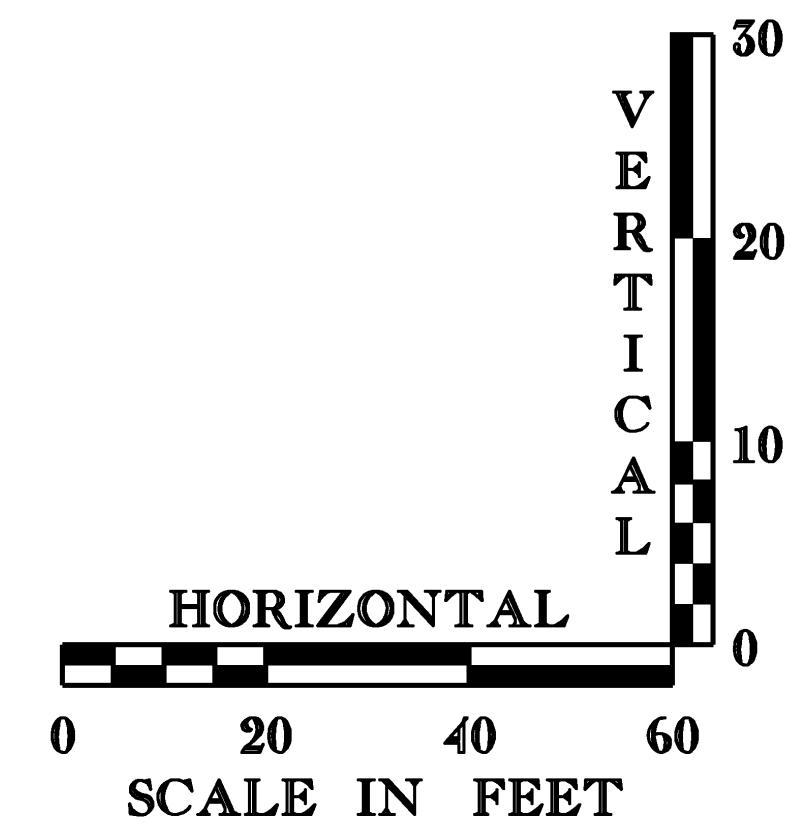

BANKING DIAGRAM

NOTES:  
 GRADES SHOWN TO THE NEAREST TENTH ARE EXISTING GROUND ALONG  $\phi$   
 GRADES SHOWN TO THE NEAREST HUNDREDTH ARE FINISH GRADE ALONG  $\phi$

PROJECT:	LUDLOW	PROJECT NO.:	STP ST CULV (7)
DESIGN FILE NAME:	00b258\structures\s00b258pro.dgn	PLOT DATE:	23-SEP-2008
IPARM FILE NAME:	s00b258pro.i	DRAWN BY:	D. D. BEARD
DESIGNED BY:	E. L. RUSTAY	CHECKED BY:	R. S. YOUNG
SQUAD LEADER:	C. P. WILLIAMS	VT 100 PROFILE	SHEET: 9 OF 34