


### GUARDRAIL APPROACH SECTION TYPE I

POST NO.	SPACING
1	950
2	950
3	950
4	950
5	950
6	950
7	950
8	950
9	950
10	1.27 m
11	1.27 m
12	1.27 m
13	1.9 m
14	1.9 m

15.2 m PAY LENGTH GUARDRAIL APPROACH SECTION, TYPE I

### PLAN

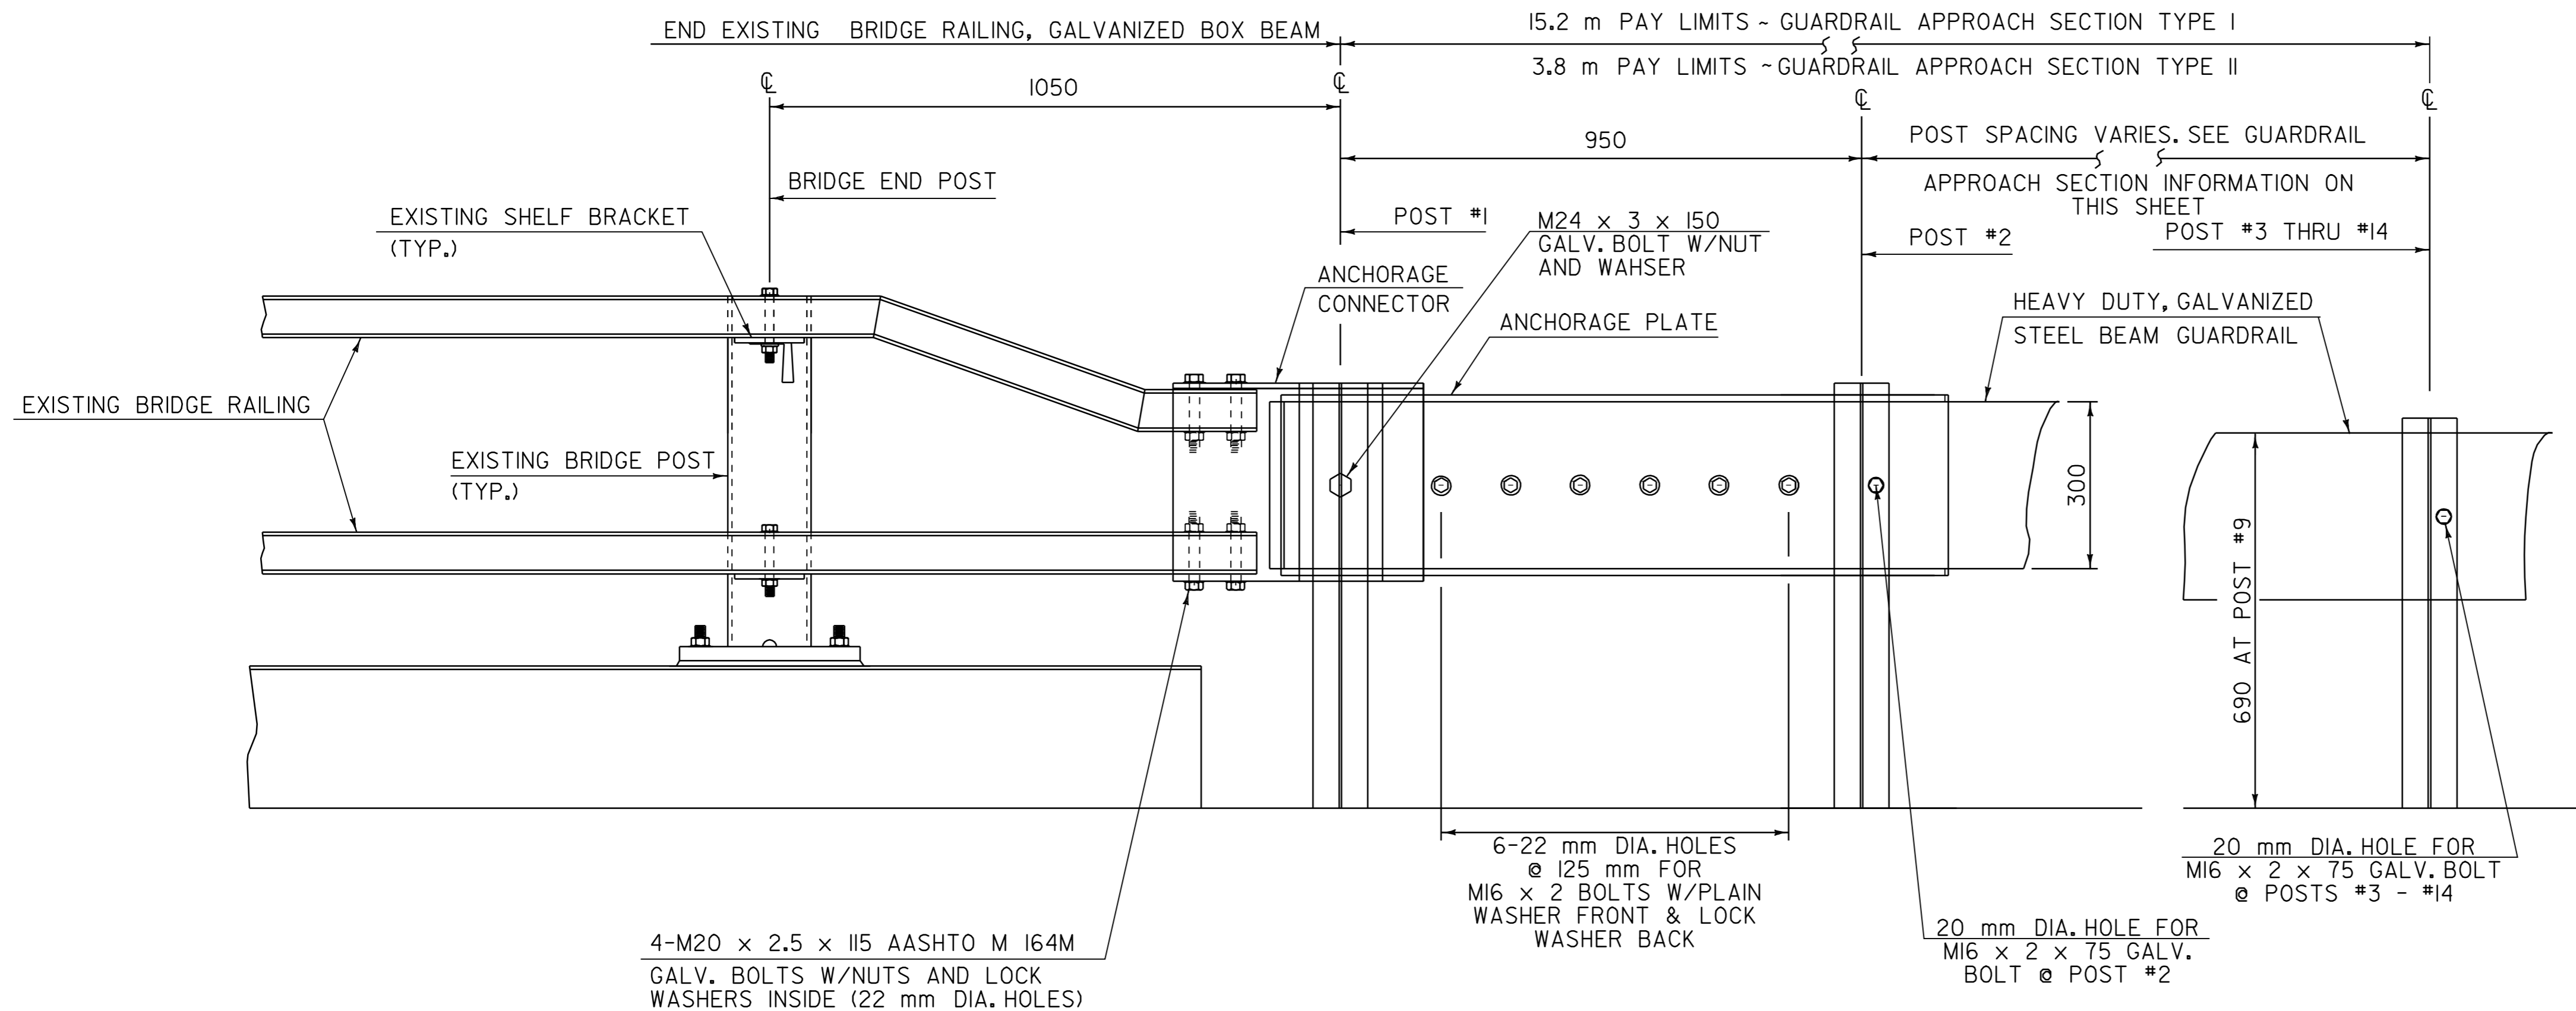

### GUARDRAIL APPROACH SECTION TYPE II

POST NO.	SPACING
1	950
2	1.43 m
3	1.43 m
4	1.43 m

3.8 m PAY LENGTH GUARDRAIL APPROACH SECTION TYPE II

### ELEVATION BRIDGE APPROACH DETAIL NOT TO SCALE

NOTE: ALL DIMENSIONS IN MILLIMETERS EXCEPT WHERE OTHERWISE NOTED.

<b>BRIDGE APPROACH SECTION DETAIL SHEET 1</b>	SURVEYED BY	N/A	DATE	N/A
	DRAWN BY	C.A.K.	DATE	4/01
	SQUAD LEADER	T.P.K.		
	DESIGN FILE NO.	/pave/00b048/pb048.dgn		
	IPARM FILE	pb048bal.i	DATE PLOTTED	\$DATE\$
PROJ. NAME	RUPERT - PAWLET			
PROJ. NO.	STP 2133(1)S			
SHEET 36 OF 40	SHEETS			

DATUM	
VERTICAL	N/A
HORIZONTAL	N/A