

646.40 DURABLE 100 mm WHITE LINE (THERMOPLASTIC)  
 (ALL LINES WILL INCLUDE EDGE LINE BREAKS AND RADIUS FOR TOWN HIGHWAYS)

WAITSFIELD:  
 STA. 6+671 - STA. 6+800 LT & RT

646.60 TEMPORARY 100 mm WHITE LINE (PAINT)  
 (ALL LINES WILL INCLUDE EDGE LINE BREAKS AND RADIUS FOR TOWN HIGHWAYS)

WAITSFIELD:  
 STA. 6+671 - STA. 6+800 LT & RT

646.41 DURABLE 100 mm YELLOW LINE (THERMOPLASTIC)  
 (ALL LINES WILL INCLUDE C/L BREAKS FOR TOWN HIGHWAYS) S=SOLID, D=DASHED

WAITSFIELD: LT CL RT  
 STA. 6+671 - STA. 6+800 S - S

646.61 TEMPORARY 100 mm YELLOW LINE (PAINT)  
 (ALL LINES WILL INCLUDE C/L BREAKS FOR TOWN HIGHWAYS) S=SOLID, D=DASHED


WAITSFIELD: LT CL RT  
 STA. 6+671 - STA. 6+800 S - S

646.50 DURABLE LETTER OR SYMBOL (THERMOPLASTIC)

WAITSFIELD:  
 STA. 6+783 LT, "S,C,H,O,O,L" (6 EA)

646.70 TEMPORARY LETTER OR SYMBOL (PAINT)

WAITSFIELD:  
 STA. 6+783 LT, "S,C,H,O,O,L" (6 EA)

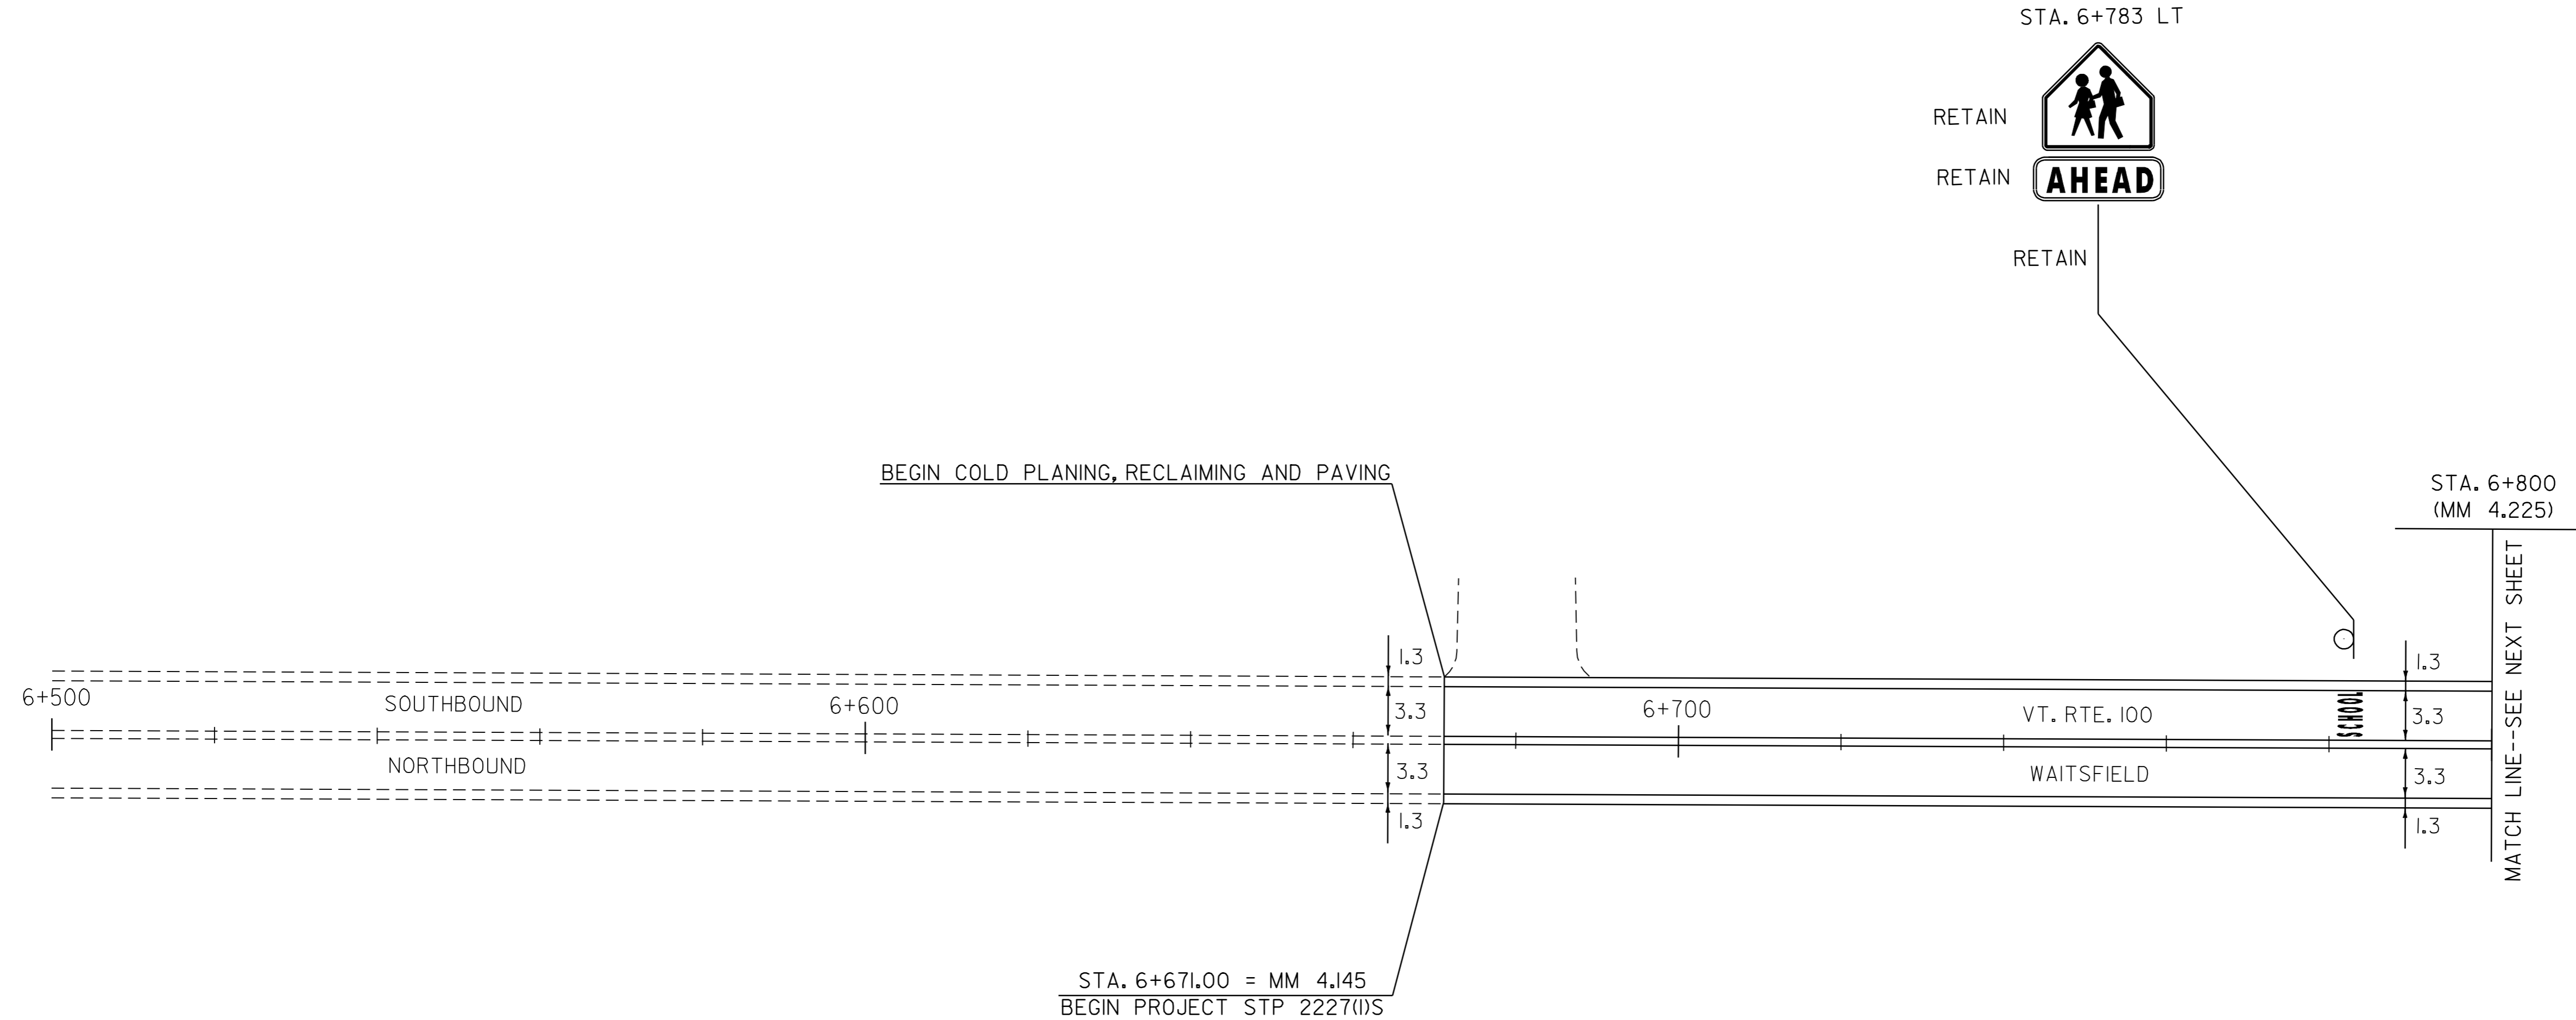

NOT TO SCALE

<b>PAVING PROJECT LAYOUT #1 VT. RTE. 100</b>	PROJECT NAME: WAITSFIELD-MORETOWN
	PROJECT NUMBER: STP 2227(I)S
	FILE NAME: /pave/00b058/00b058.dgn
	PLOT DATE: 23-MAY-2008 12:5
PROJECT LEADER: WOOLLAVER	DRAWN BY: J. REDMOND
DESIGNED BY: J. REDMOND	CHECKED BY: J. REDMOND
00b058101.i	SHEET 31 OF 54