

PAVEMENT MARKING AND SIGN SHEET

DURABLE 4" WHITE LINE

M/L 9+65 LT. ~ 10+04 LT.
 M/L 10+32 LT. ~ 10+63 LT.
 M/L 11+08 LT. ~ 12+55 LT.
 M/L 13+04 LT. ~ 14+65 LT.
 M/L 9+65 RT. ~ 9+22 RT.
 M/L 10+53 RT. ~ 12+74 RT.
 M/L 13+06 RT. ~ 14+84 RT.
 M/L 10+50 RT. ~ 12+28 RT. (DASHED)
 M/L 12+28 RT. ~ 14+24 RT. (SOLID)

TEMPORARY 4" WHITE LINE

M/L 9+65 LT. ~ 10+04 LT.
 M/L 10+32 LT. ~ 10+63 LT.
 M/L 11+08 LT. ~ 12+55 LT.
 M/L 13+04 LT. ~ 14+65 LT.
 M/L 9+65 RT. ~ 9+22 RT.
 M/L 10+53 RT. ~ 12+74 RT.
 M/L 13+06 RT. ~ 14+84 RT.
 M/L 10+50 RT. ~ 12+28 RT. (DASHED)
 M/L 12+28 RT. ~ 14+24 RT. (SOLID)

DURABLE 4" YELLOW LINE

M/L 9+65 LT. ~ 14+24 LT. (DOUBLE)
 M/L 9+65 LT. ~ 12+30 RT. (DOUBLE)

TEMPORARY 4" YELLOW LINE

M/L 9+65 LT. ~ 14+24 LT. (DOUBLE)
 M/L 9+65 LT. ~ 12+30 RT. (DOUBLE)

DURABLE 8" YELLOW LINE

M/L 9+81 ~ 11+94 L (DIAGONAL)

TEMPORARY 8" YELLOW LINE

M/L 9+81 ~ 11+94 L (DIAGONAL)

DURABLE 24" STOP BAR

M/L 14+24 ~ 14+26 C/L
 M/L 14+73 LT. ~ 15+02 LT. (ROBIN HOOD DR)
 M/L 14+99 RT. ~ 15+30 RT. (ROBIN HOOD DR)

TEMPORARY 24" STOP BAR

M/L 14+24 ~ 14+26 C/L
 M/L 14+73 LT. ~ 15+02 LT. (ROBIN HOOD DR)
 M/L 14+99 RT. ~ 15+30 RT. (ROBIN HOOD DR)

DURABLE LETTER OR SYMBOL

M/L 12+29 ~ 12+37 (R)
 M/L 12+69 ~ 12+77.5 (S)
 M/L 13+31 ~ 13+39.5 (R)
 M/L 13+72 ~ 13+80.3 (S)
 M/L 14+11 ~ 14+19.5 (S)

TEMPORARY LETTER OR SYMBOL



M/L 12+29 ~ 12+37 (R)
 M/L 12+69 ~ 12+77.5 (S)
 M/L 13+31 ~ 13+39.5 (R)
 M/L 13+72 ~ 13+80.3 (S)
 M/L 14+11 ~ 14+19.5 (S)

DURABLE CROSSWALK MARKINGS

M/L 14+30 ~ 14+38 LT ~ RT.
 M/L 14+14.5 ~ 15+43 RT.

TEMPORARY CROSSWALK MARKINGS

M/L 14+30 ~ 14+38 LT ~ RT.
 M/L 14+14.5 ~ 15+43 RT.

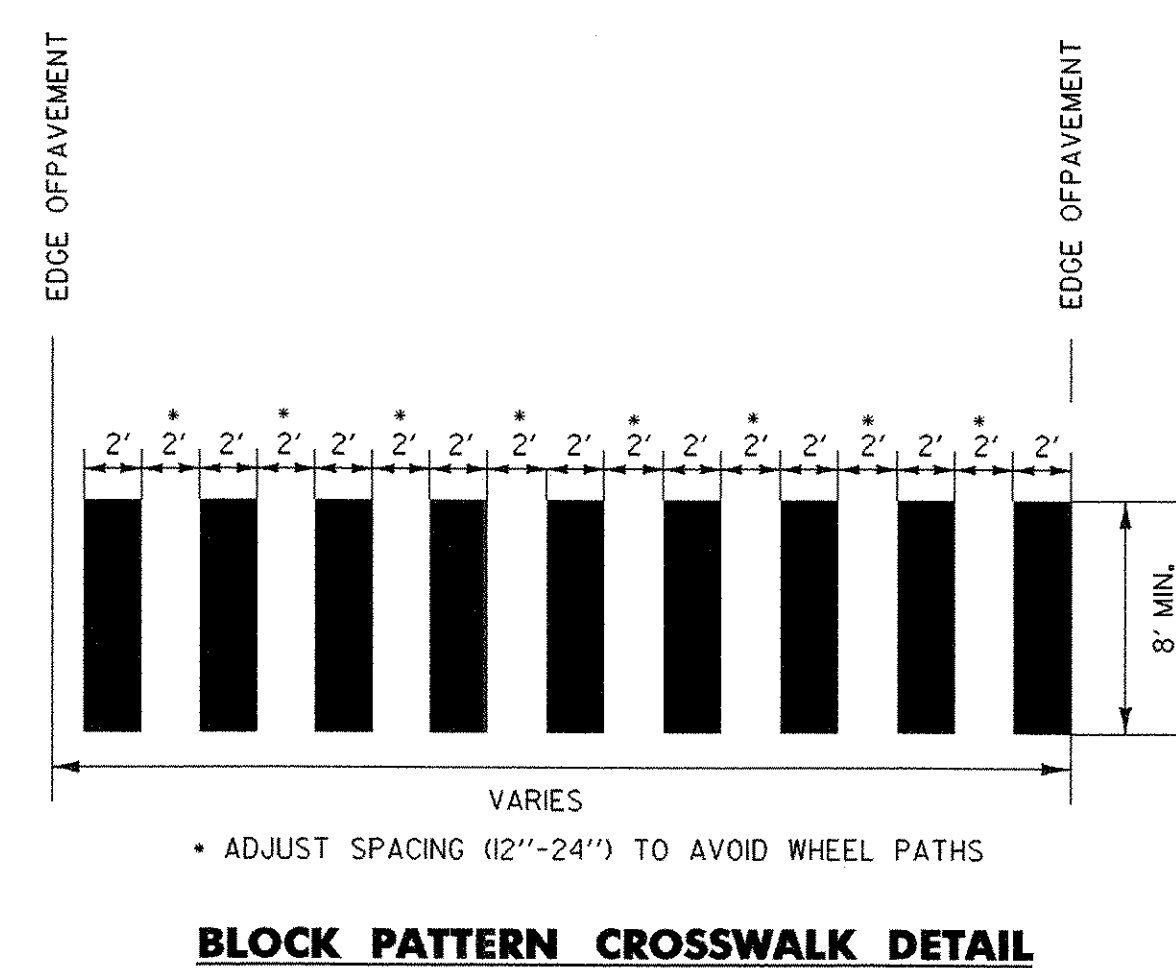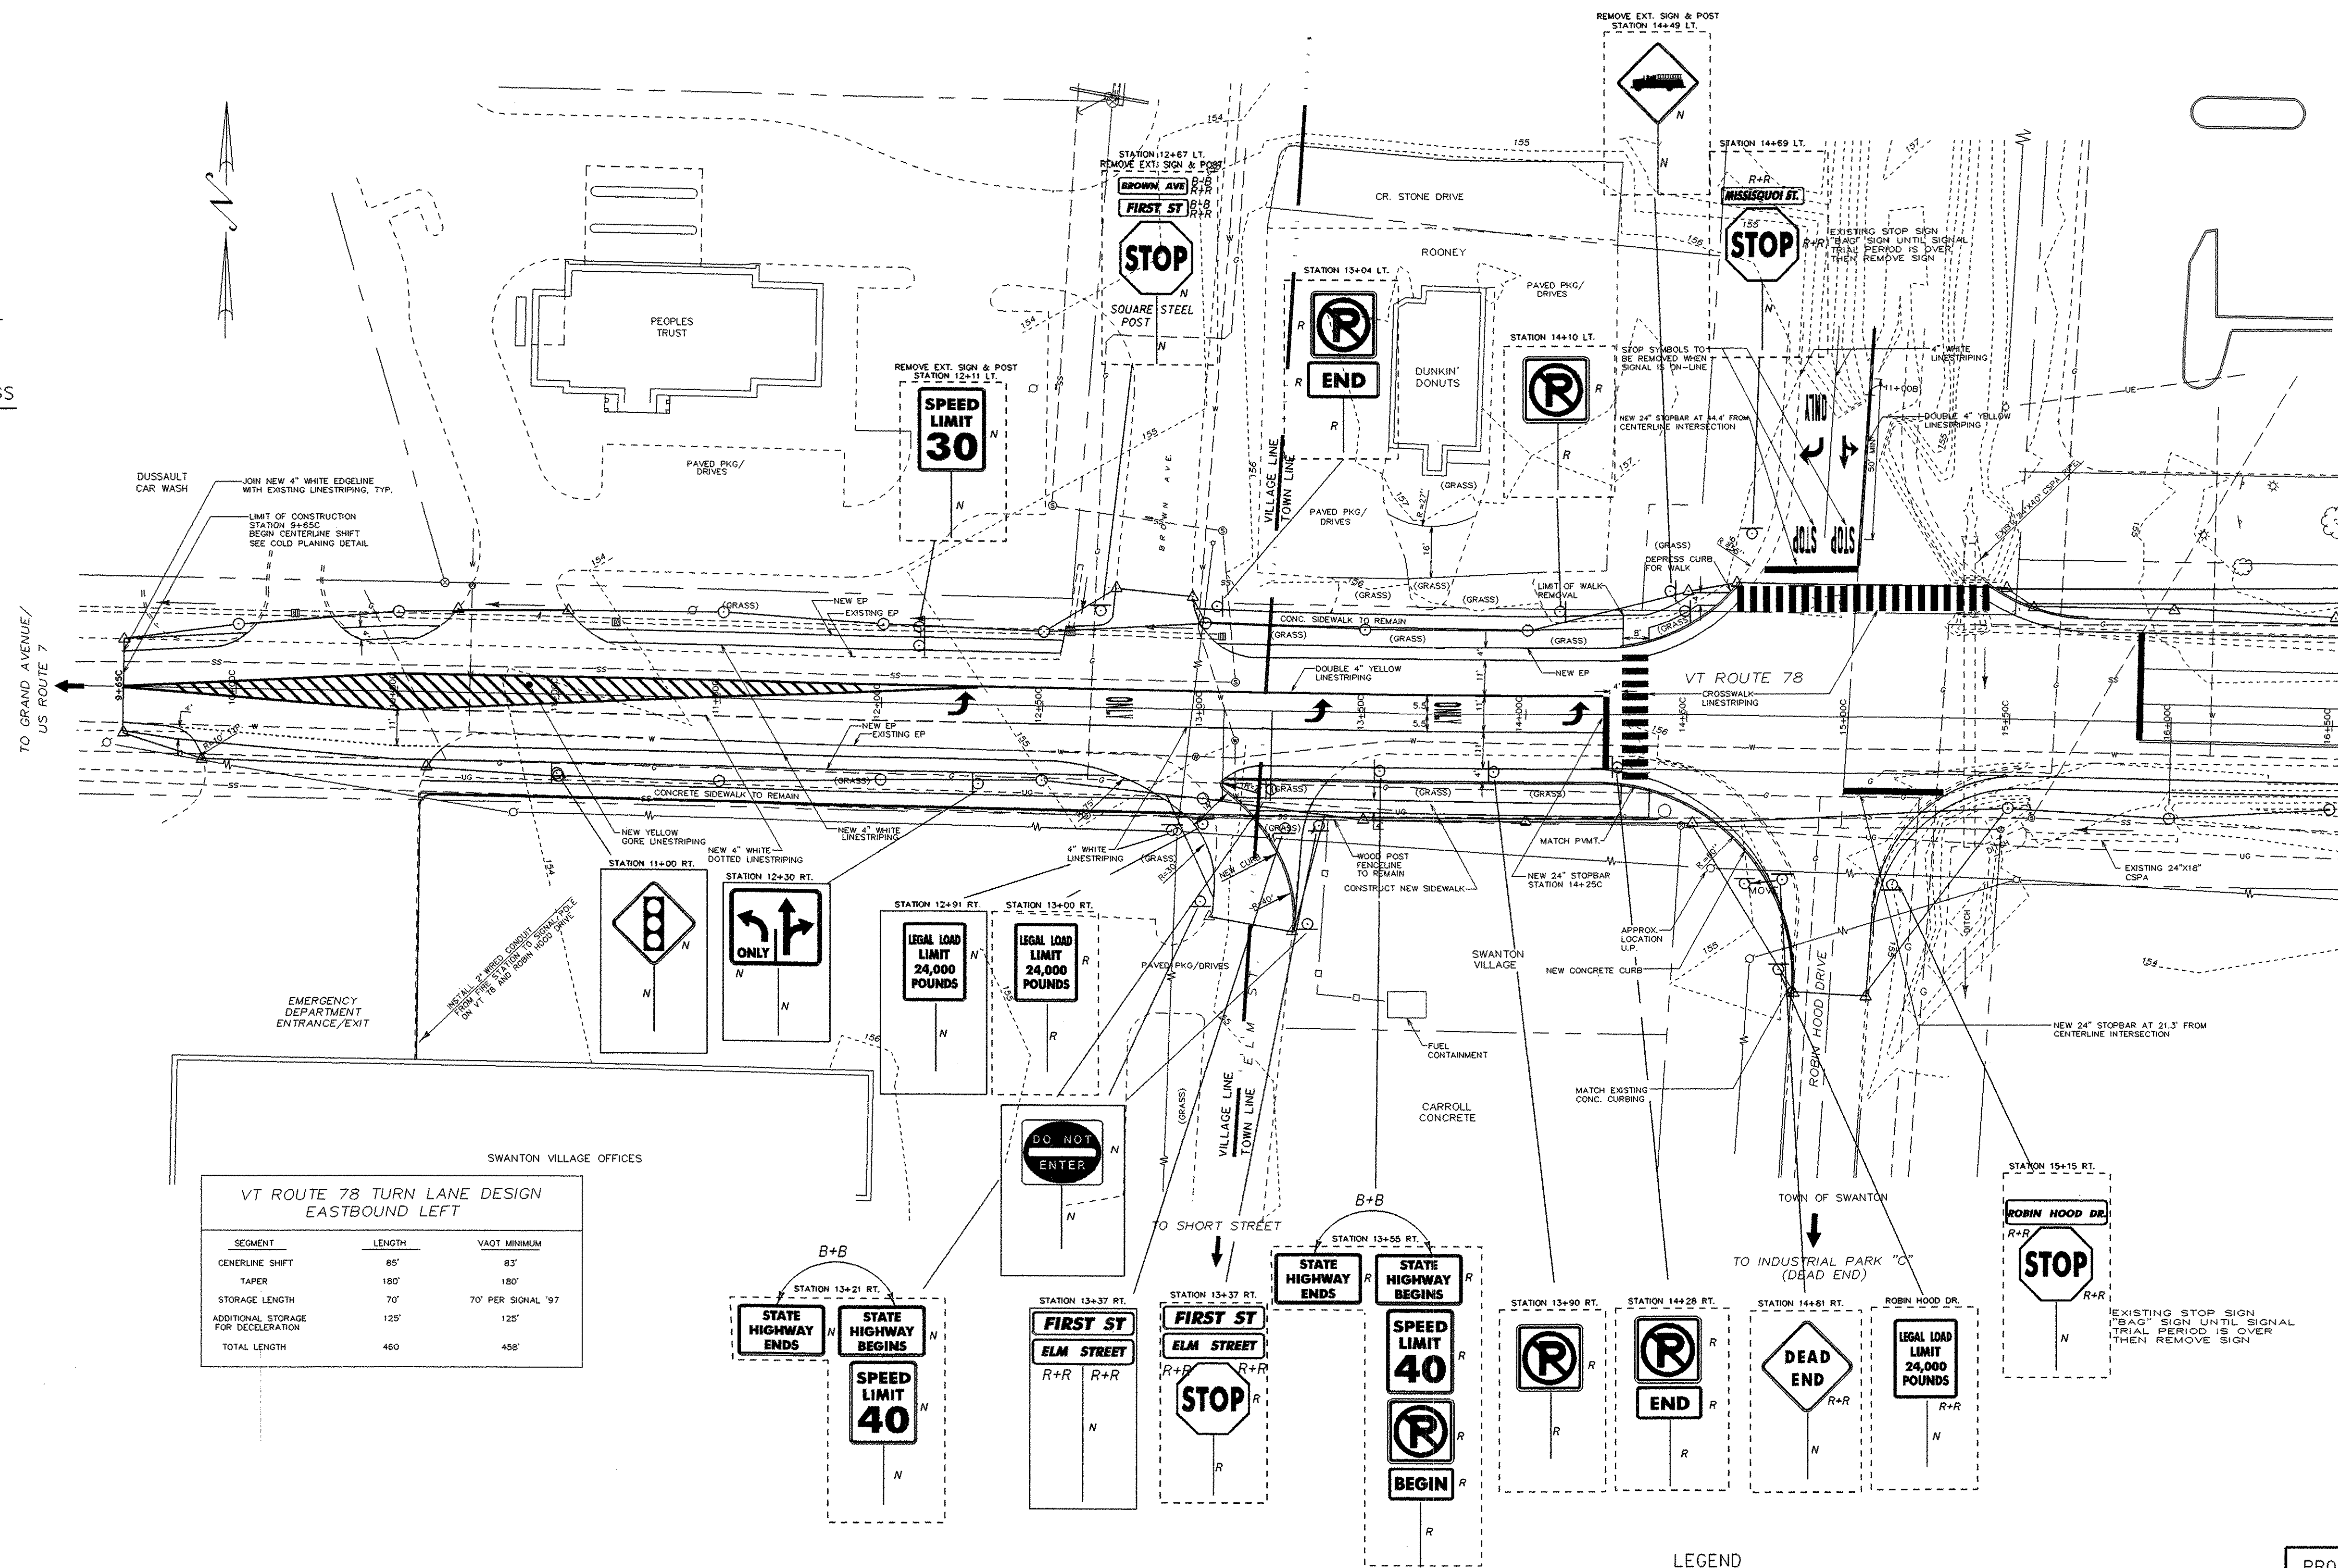

LEGEND
 R = REMOVE
 N = NEW
 R&S = REMOVE & SALVAGE
 R&R = REMOVE & RESET
 RET = RETAIN

SCALE 1" = 30'-0"
 0 30

PROJECT NAME:	SWANTON	FILE NAME:	P:\00150\TRAFFIC\1005381.dgn	PLOT DATE:	19-APR-2006
PROJECT NUMBER:	STPG ST 036-1(11)	PROJECT LEADER:	B. NYQUIST	DRAWN BY:	TRAFFIC DESIGN
DESIGNED BY:	TRAFFIC DESIGN	CHECKED BY:	TRAFFIC DESIGN	SHEET	8 OF 45
layout\slgn.dgn	tb150pmssl				