

PAVEMENT MARKING AND SIGN SHEET

DURABLE 4" WHITE LINE

M/L 15+43 LT. ~ 18+73 LT.
 M/L 19+19 LT. ~ 21+05 LT.
 M/L 15+08 RT. ~ 19+02 RT.
 M/L 19+49 RT. ~ 21+05 RT.
 M/L 15+92 LT. ~ 17+80 LT. (SOLID)
 M/L 15+92 LT. ~ 17+80 LT. (SOLID)
 M/L 17+80 LT. ~ 19+55 LT. (DASHED)
 M/L 17+80 LT. ~ 19+55 LT. (DASHED)

TEMPORARY 4" WHITE LINE

M/L 15+43 LT. ~ 18+73 LT.
 M/L 19+19 LT. ~ 21+05 LT.
 M/L 15+08 RT. ~ 19+02 RT.
 M/L 19+49 RT. ~ 21+05 RT.
 M/L 15+92 LT. ~ 17+80 LT. (SOLID)
 M/L 15+92 LT. ~ 17+80 LT. (SOLID)
 M/L 17+80 LT. ~ 19+55 LT. (DASHED)
 M/L 17+80 LT. ~ 19+55 LT. (DASHED)

DURABLE 4" YELLOW LINE

M/L 15+91 RT. ~ 21+00 RT. (DOUBLE)
 M/L 17+76 RT. ~ 21+00 RT. (DOUBLE)

TEMPORARY 4" YELLOW LINE

M/L 15+91 RT. ~ 21+00 RT. (DOUBLE)
 M/L 17+76 RT. ~ 21+00 RT. (DOUBLE)

DURABLE 8" YELLOW LINE

M/L 18+07 ~ 20+80 (DIAGONAL)

TEMPORARY 8" YELLOW LINE

M/L 18+07 ~ 20+80 (DIAGONAL)

DURABLE LETTER OR SYMBOL

M/L 15+95 ~ 16+03.5 C/L (S)
 M/L 15+95 ~ 16+03.5 LT (L)
 M/L 16+35 ~ 16+43.5 C/L (M)
 M/L 16+35 ~ 16+43.5 LT (N)
 M/L 16+75 ~ 16+83.5 C/L (S)
 M/L 16+75 ~ 16+83.5 LT (L)
 M/L 17+15 ~ 17+23.5 C/L (M)
 M/L 17+15 ~ 17+23.5 LT (N)
 M/L 17+55 ~ 17+63.3 C/L (S)
 M/L 17+55 ~ 17+63.3 LT (L)

TEMPORARY LETTER OR SYMBOL


M/L 15+95 ~ 16+03.5 C/L (S)
 M/L 15+95 ~ 16+03.5 LT (L)
 M/L 16+35 ~ 16+43.5 C/L (M)
 M/L 16+35 ~ 16+43.5 LT (N)
 M/L 16+75 ~ 16+83.5 C/L (S)
 M/L 16+75 ~ 16+83.5 LT (L)
 M/L 17+15 ~ 17+23.5 C/L (M)
 M/L 17+15 ~ 17+23.5 LT (N)
 M/L 17+55 ~ 17+63.3 C/L (S)
 M/L 17+55 ~ 17+63.3 LT (L)

DURABLE 24" STOP BAR

M/L 15+89 ~ 15+91 LT/RT

TEMPORARY 24" STOP BAR

M/L 15+89 ~ 15+91 LT/RT

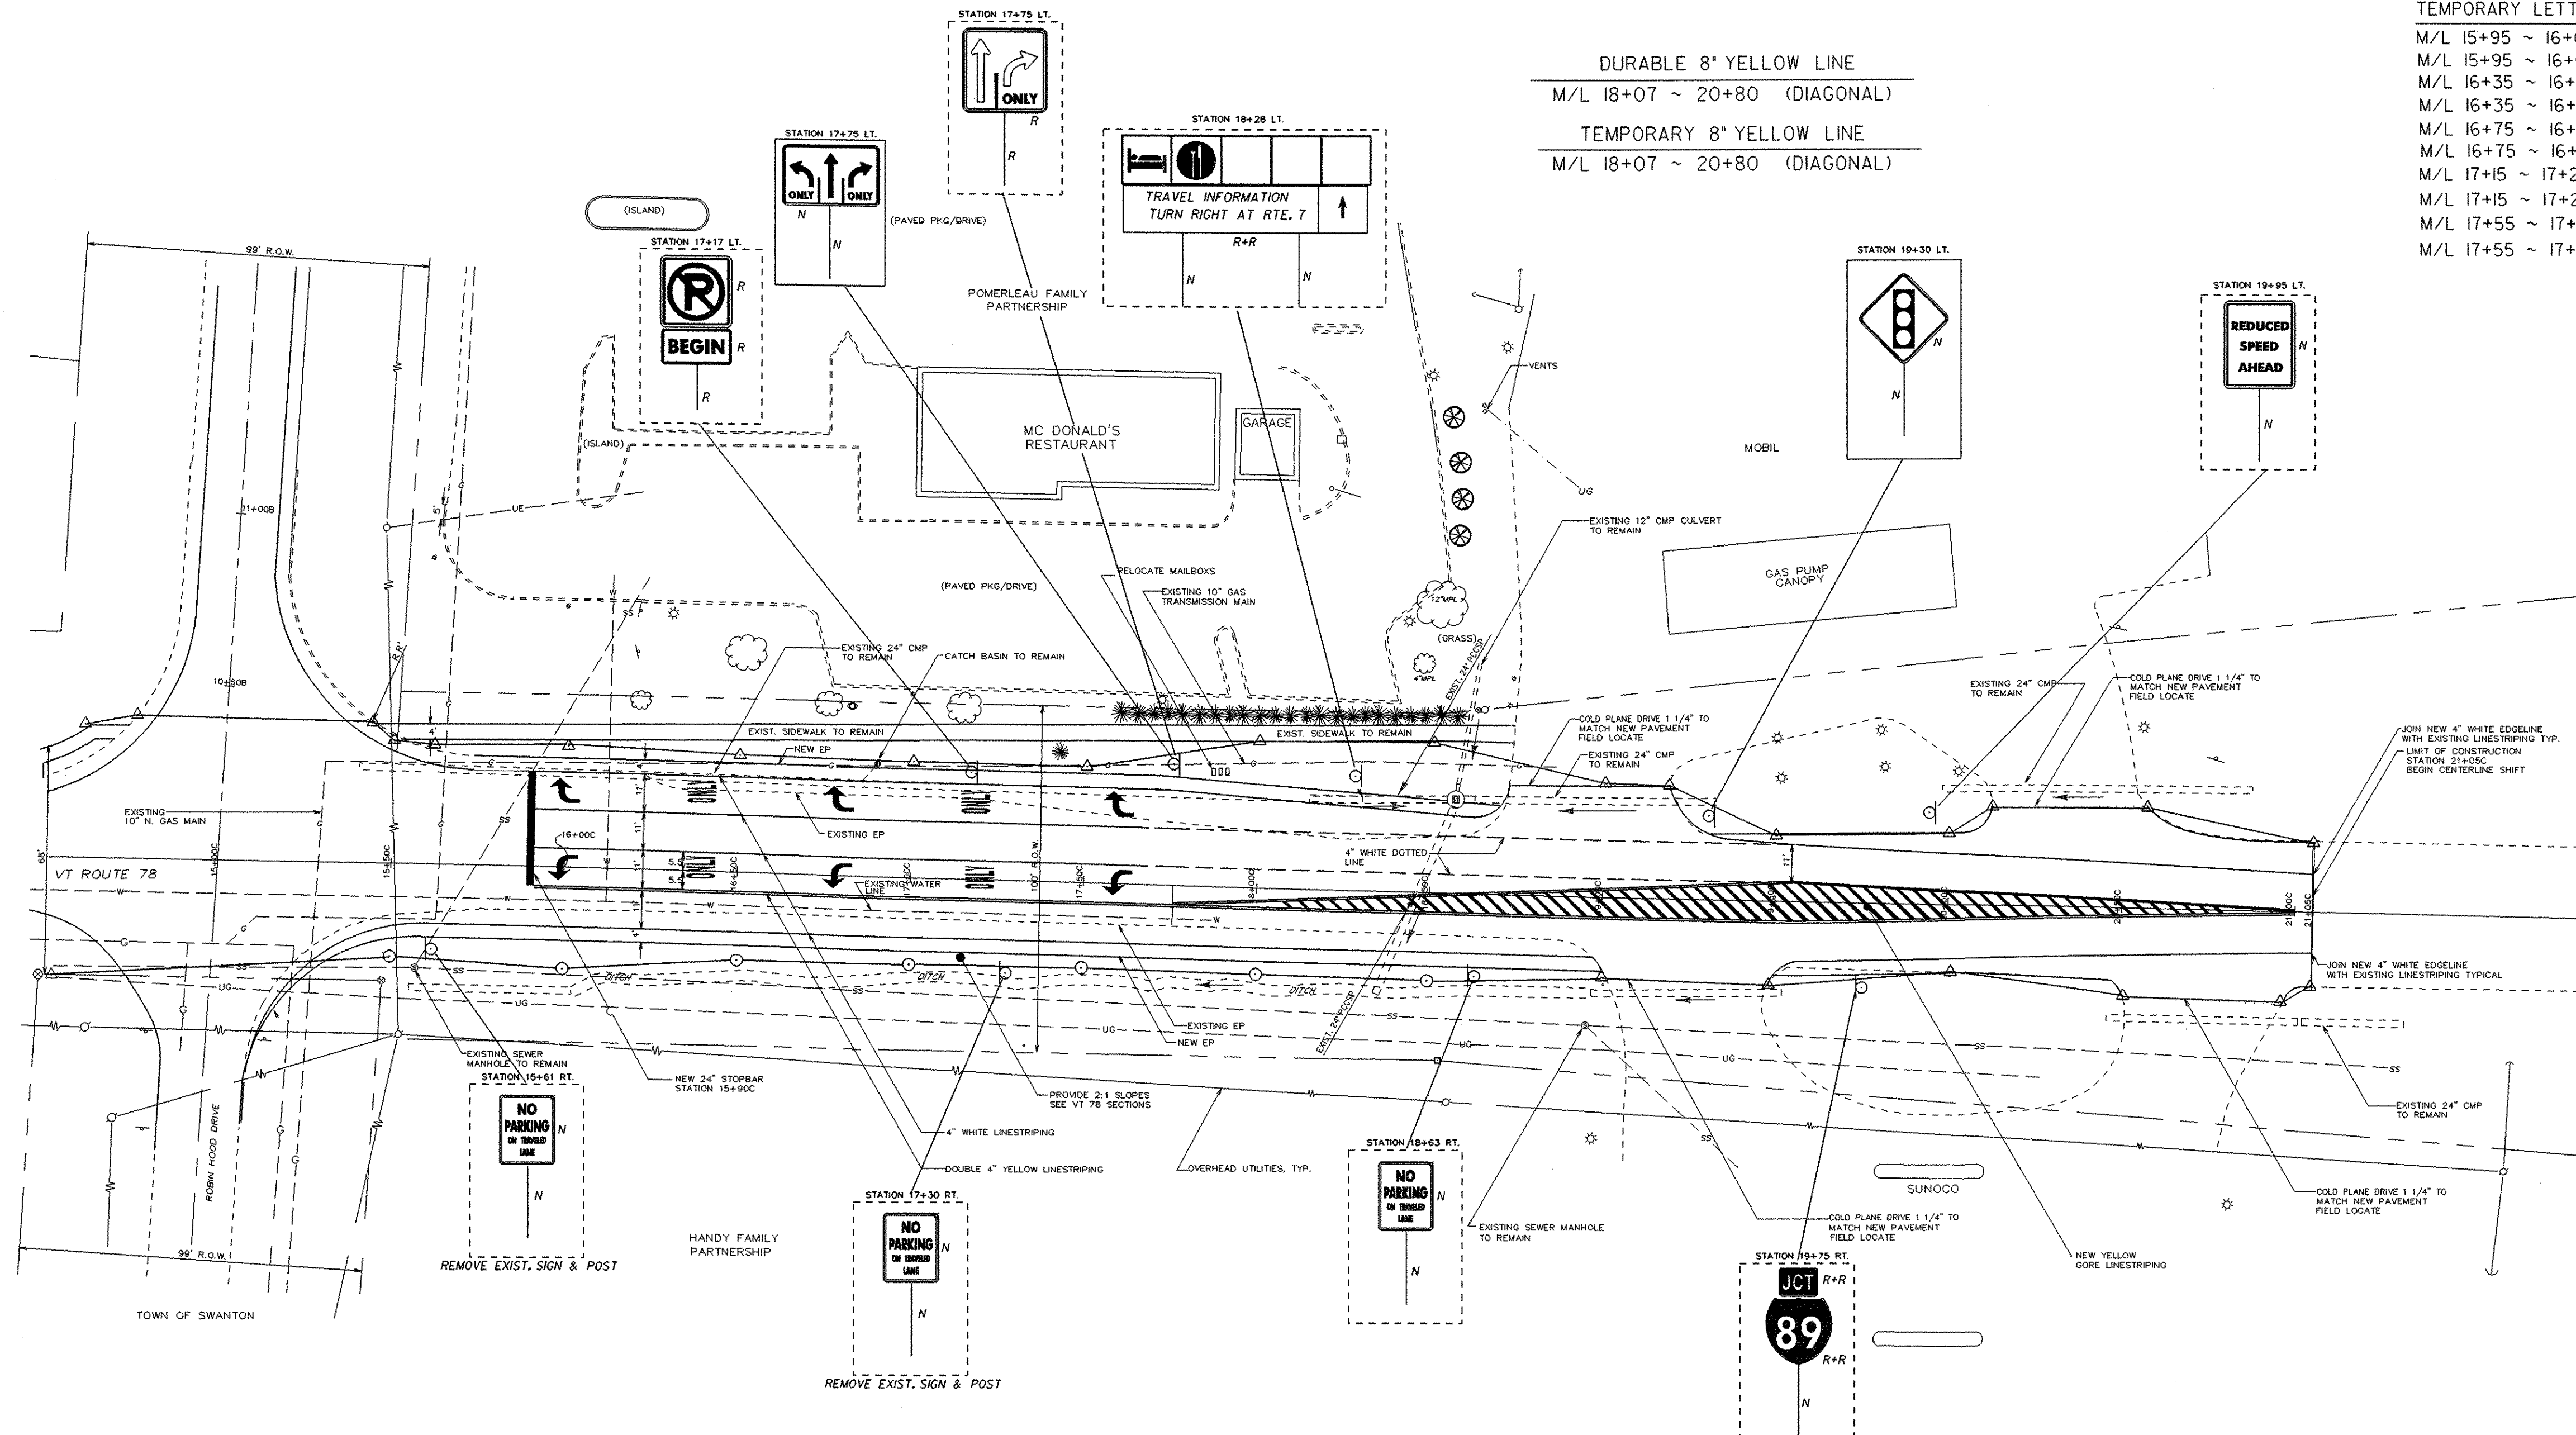

LEGEND
 R = REMOVE
 N = NEW
 R&S = REMOVE & SALVAGE
 R&R = REMOVE & RESET
 RET = RETAIN

SCALE 1" = 30'-0"
 30 0 30

PAVEMENT MARKING AND SIGN SHEET	
PROJECT NAME:	SWANTON
PROJECT NUMBER:	STPG ST 036-1(11)
FILE NAME:	PW:00b150/traffic/layout2 sign.dgn
PROJECT LEADER:	B. NYQUIST
DESIGNED BY:	TRAFFIC DESIGN
CHECKED BY:	TRAFFIC DESIGN
PLOT DATE:	19-APR-2006
DRAWN BY:	TRAFFIC DESIGN
CHECKED BY:	TRAFFIC DESIGN
SHEET	9 OF 45