


EXISTING CONDITION LAYOUT

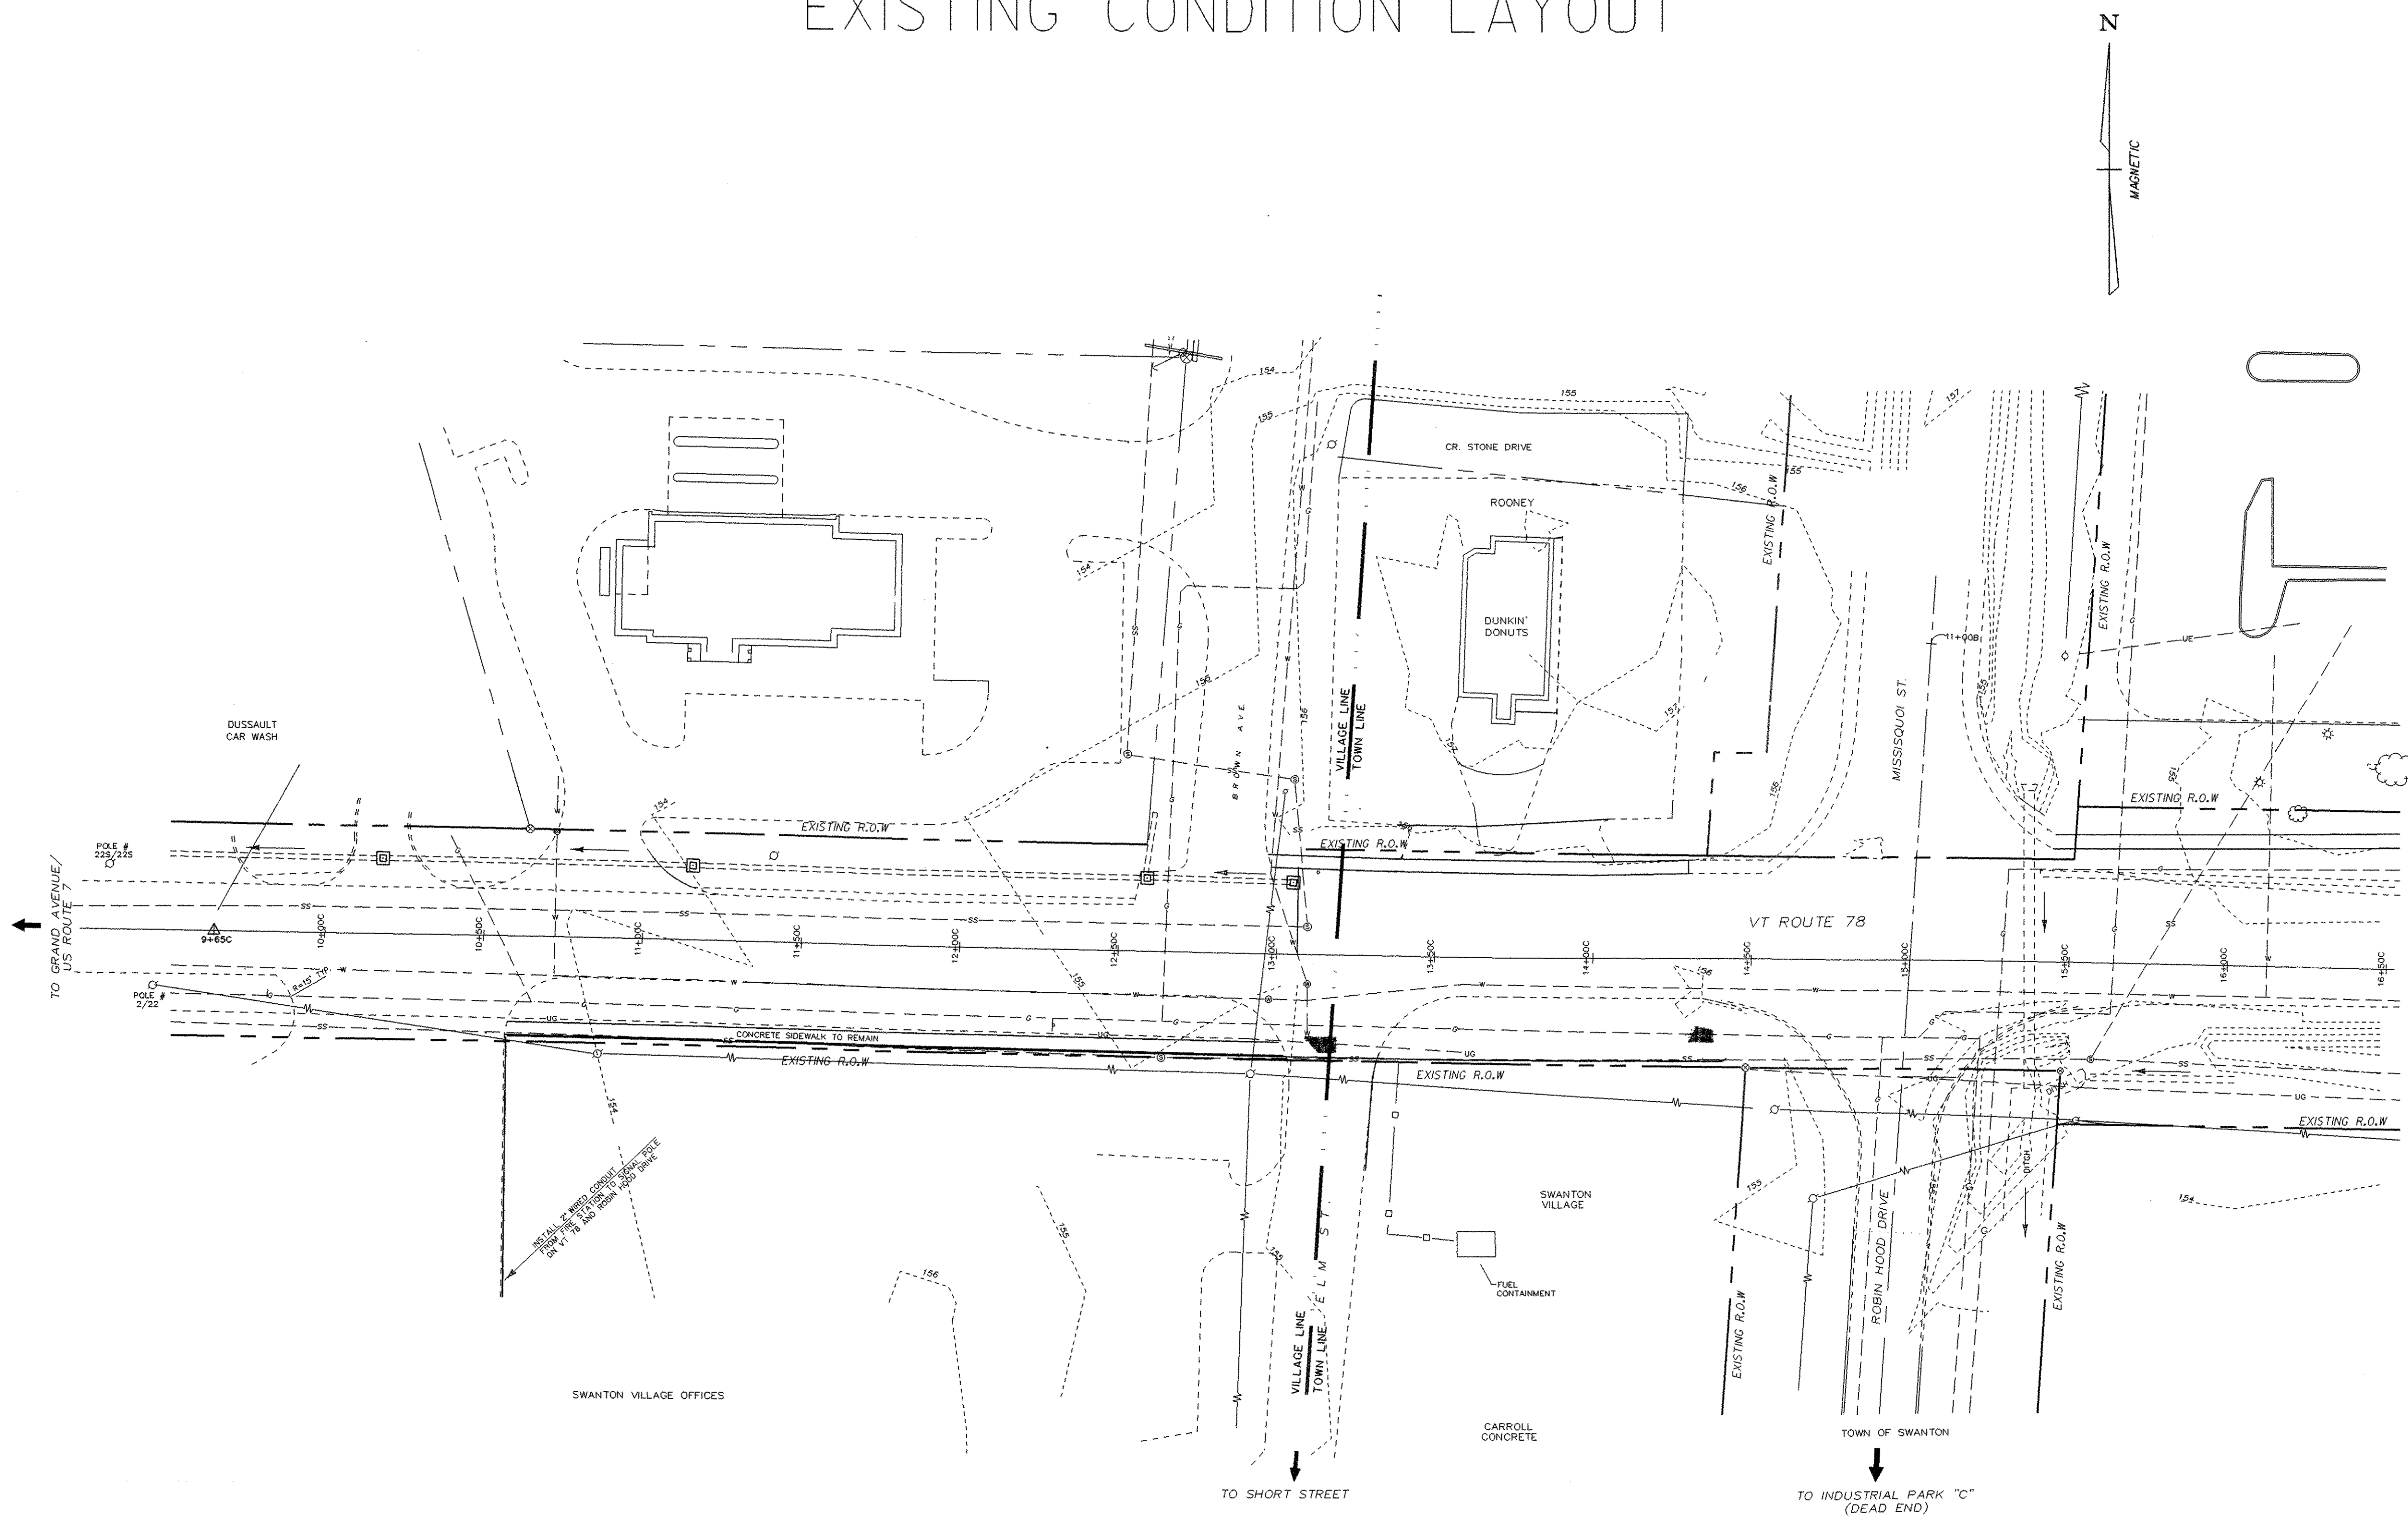

EXISTING CONDITIONS SHEET

PROJECT NAME:	SWANTON		
PROJECT NUMBER:	STPG ST 036-1(11)		
FILE NAME:	P:\TRAFFIC_DES\006150\Tb1501.DGN		
PLOT DATE:	19-APR-2006		
PROJECT LEADER:	B. NYQUIST	DRAWN BY:	TRAFFIC DESIGN
DESIGNED BY:	TRAFFIC DESIGN	CHECKED BY:	TRAFFIC DESIGN
	Tb150@031	SHEET	27 OF 45

