
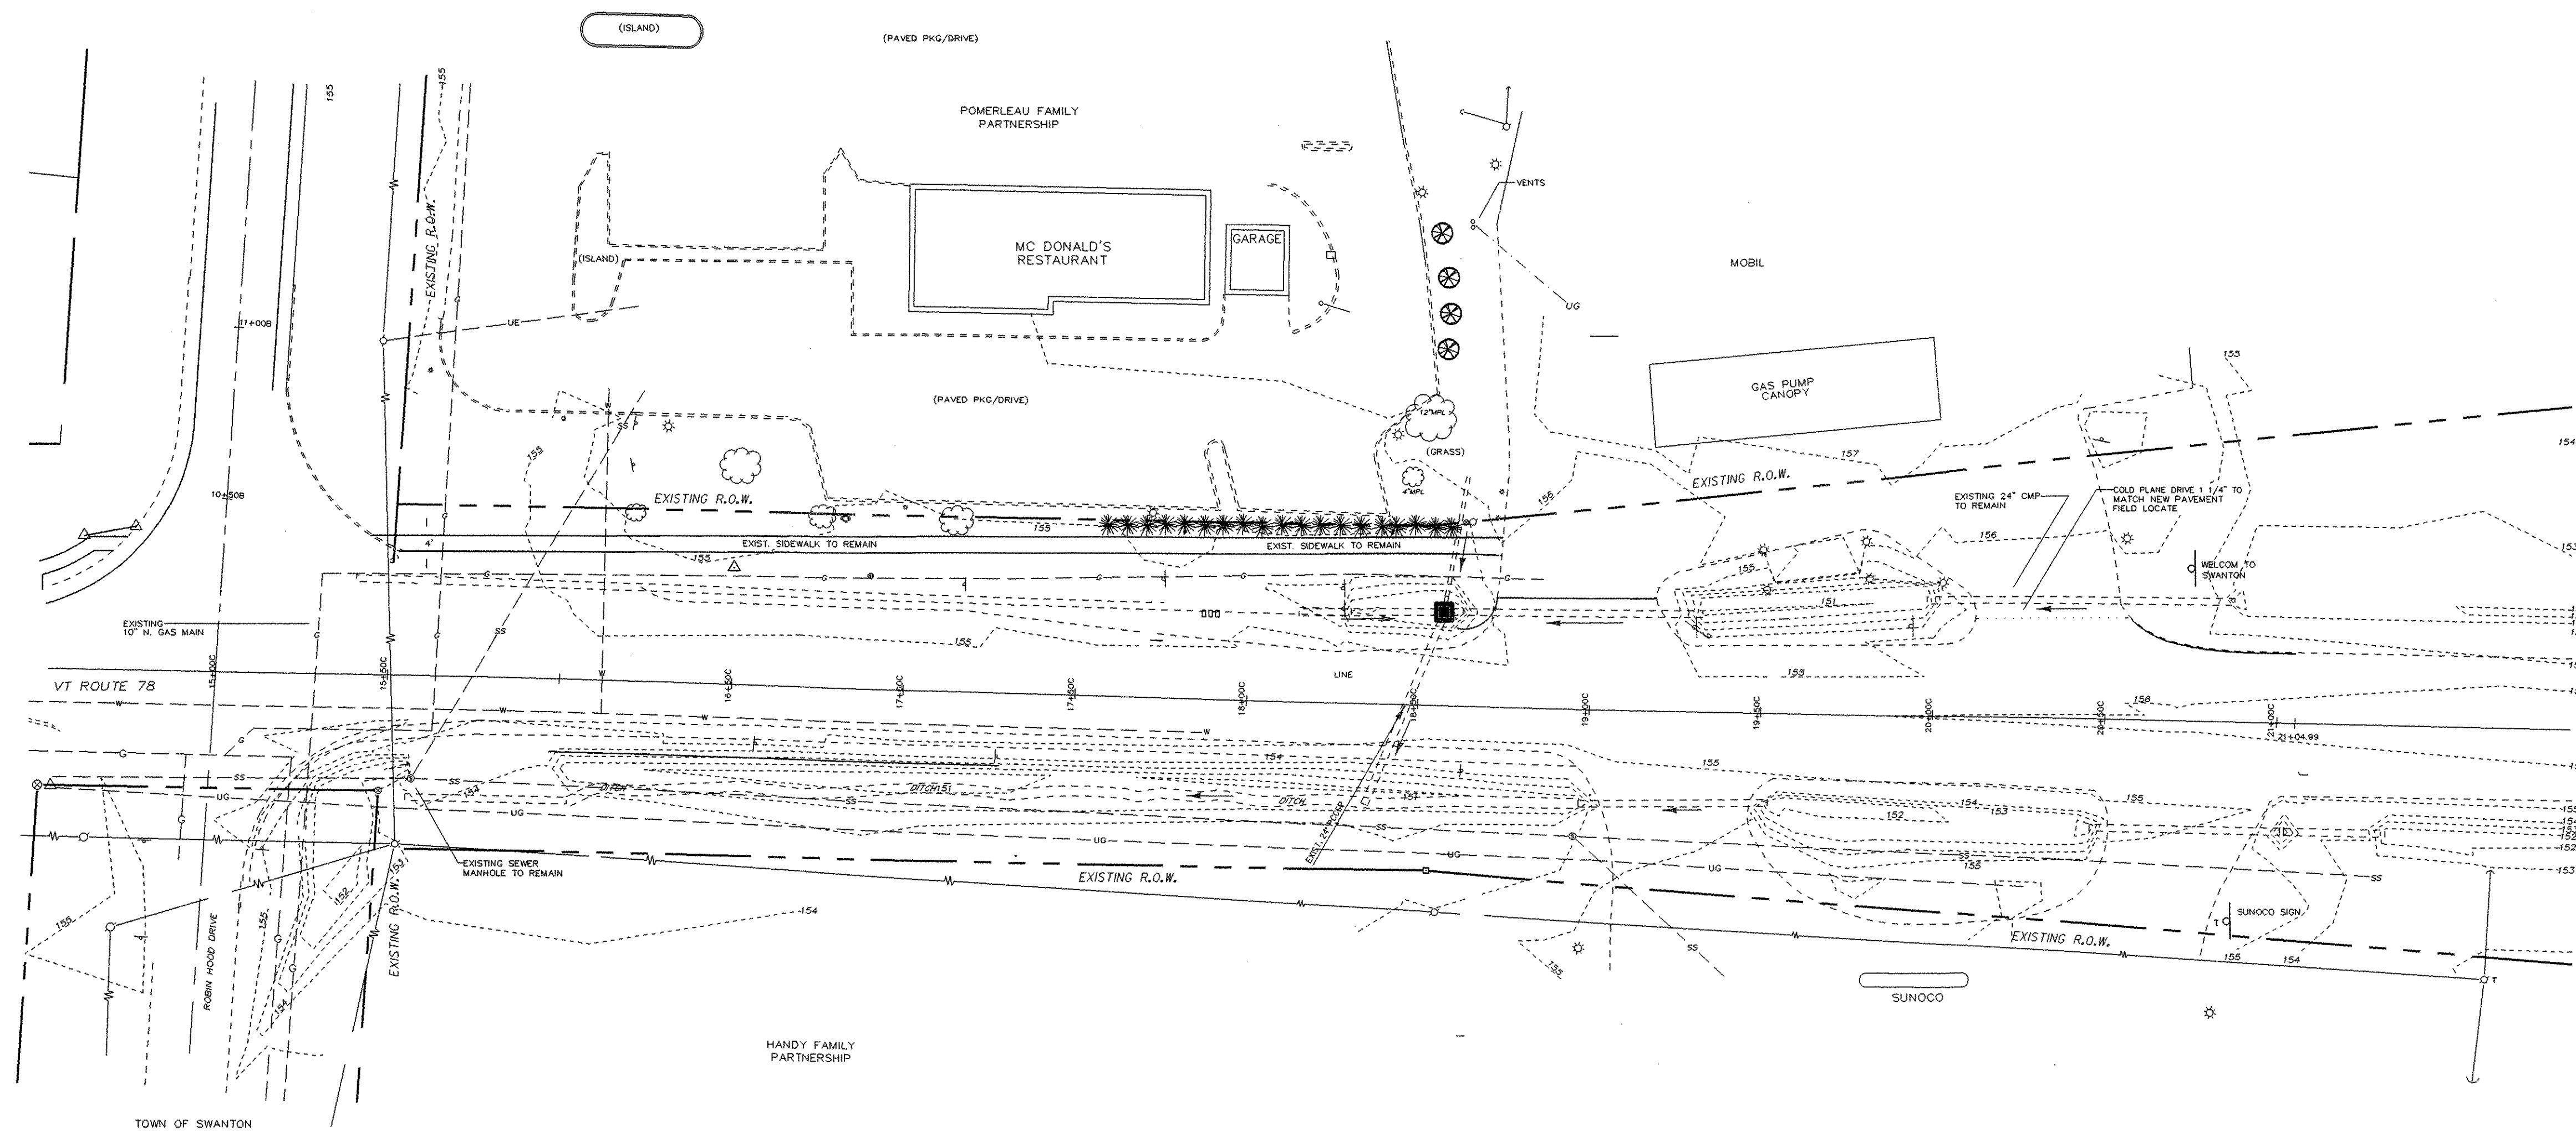


EXISTING CONDITION LAYOUT

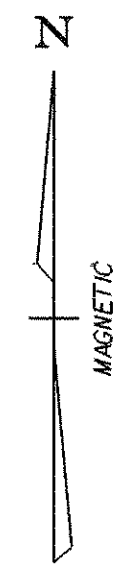

EXISTING CONDITIONS SHEET

PROJECT NAME:	SWANTON	FILE NAME:	PW:00b150/traffic/layout2.dgn	PLOT DATE:	19-APR-2006
PROJECT NUMBER:	STPG ST 036-1(11)	PROJECT LEADER:	B. NYQUIST	DRAWN BY:	TRAFFIC DESIGN
		DESIGNED BY:	TRAFFIC DESIGN	CHECKED BY:	TRAFFIC DESIGN
			tb150ec06.i	SHEET	30 OF 45

SCALE 1" = 30'-0"