

**WW2 - BILL OF MATERIALS / EMBEDS**

CSI ID#	DESCRIPTION	QTY	UM	COMMENTS
CT-00005	CONSOLIDECK SALTGUARD (SILANE SILOXANE)	1.15	GA	
CSANC-C	C/S WW ANCHOR "C"	3	EA	
EM-00005	1" X 8" PRESET WING INSERTS	2	EA	
EM-00034	4" FOAM CORE PVC	1	FT	
EM-00115	UTILITY ANCHOR #BUA671-GALVANIZED	4	EA	
EM-00122	8TON ERECTION ANCHOR GALV QL49G	2	EA	W/TENSION BAR
RM-00013	REBAR #4 BLACK-GR 60	336	LB	
RM-00015	REBAR #5 BLACK-GR 60 40'	239	LB	
MX-FA5000SC20	MIX DSGN 20% FLY ASH 5000 SELF COMPACT Vermont Agency of Transportation	6.83	CY	


**RECEIVED**

CK'D BY JLG OK'D BY WDL

August 21, 2012

RESUBMIT \_\_\_\_\_ APPROVED  X

BY KMH DATE 8-21-12

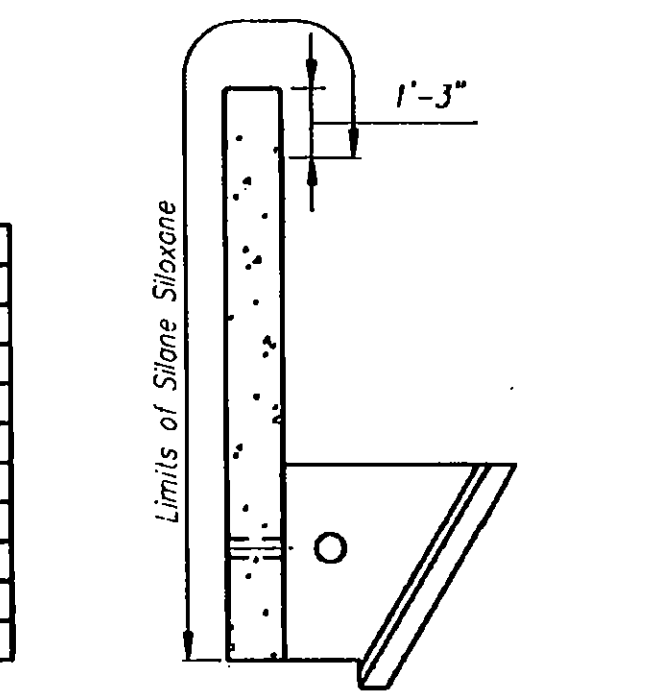

Rev.	Date	DESCRIPTION	By
5			
4			
3			
2			
1			
REVISIONS			

<p><b>Concrete Systems Inc.</b> 9 Commercial St., Hudson, NH, 03051 Phone 603-889-4163 Fax 603-889-2417</p>	<p>Drawn By <u>A. KOSTENKO</u> Date <u>08/20/2012</u></p> <p>Concrete Cu. Yd. <u>8.15</u> Weight in Tons <u>16.51</u></p> <p>Approved by _____ Date _____</p>	<p>PROJECT NO: STP 034-3 (21) PROJECT NAME: BRIGHTON MORRILL CONSTRUCTION ROUTE NO. VT 105 - BRIDGE NO. 88 BRIGHTON, VT</p>	<p>SHOP DRAWING WW2</p> <p>Drawing No. <u>C21314-WW2</u></p>	<p>REV <u>0</u></p>
	<p>Quantity: <u>1</u> Project No: STP 034-3 (21) SHEET <u>8</u> OF <u>10</u></p>			