

**N = NORTH
OR
S = SOUTH


SEE E-136B
**ROAD CLOSED
XX MILES AHEAD
NO THRU TRAFFIC**

SEE
INSET "A"

SEE
INSET "C"

SEE
INSET "B"

SEE
INSET "D"

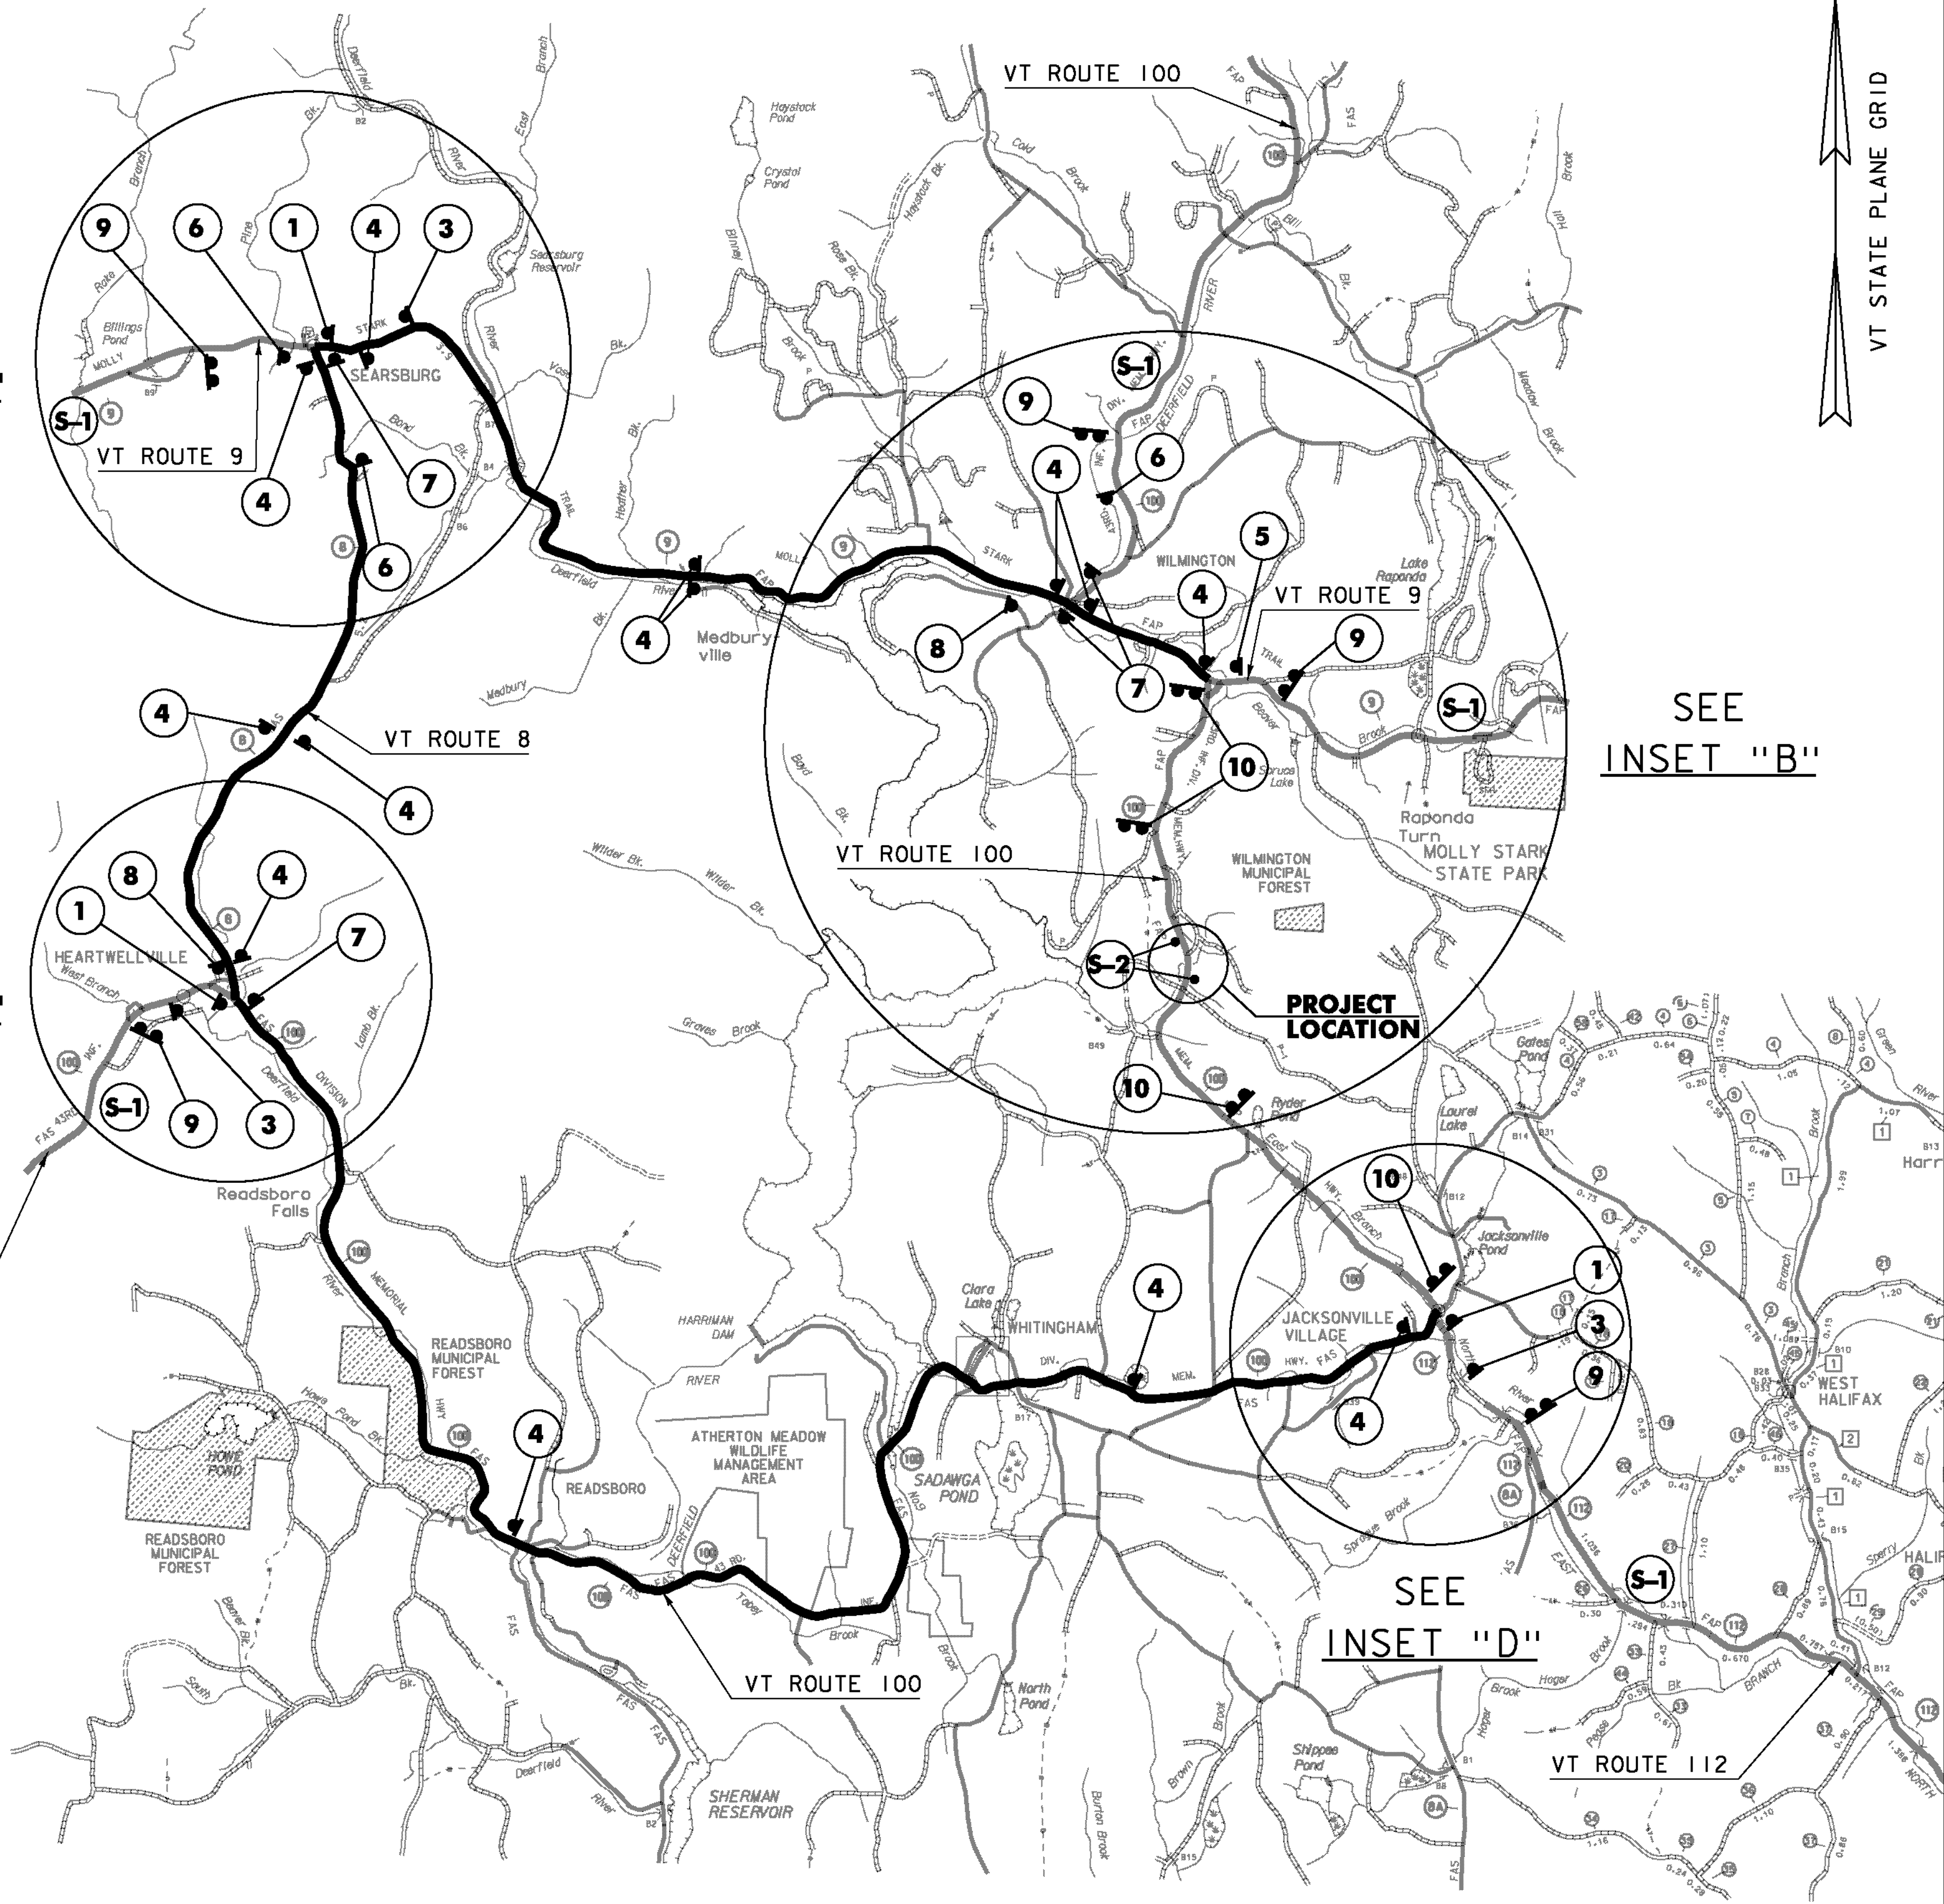

VT	100		
C	C	L	O

PHASE 1

S	O	U	T	H	O	F	
W	I	L	M	I	N	G	-
T	O	N					

PHASE 2

*	F	R	I		M	/	D	D
*	6	P	M	-			M	O
	M	/	D	D			6	A

PHASE 3

* M=MONTH
D=DAY



B	R	I	D	G	E		
C	L	O	S	E	D		

PHASE 1

*	F	R	I		M	/	D	D
*	6	P	M	-			M	O
	M	/	D	D			6	A

PHASE 2

* M=MONTH
D=DAY



DETOUR PLAN SHEET 1
NOT TO SCALE

NOTES:

1. SEE DETOUR PLAN SHEET 2 FOR INSETS.

PROJECT NAME:	WILMINGTON	PLOT DATE:	02-JAN-2014
PROJECT NUMBER:	STP 013-1(I4)	DRAWN BY:	J. SALVATORI
FILE NAME:	s00b252detour.dgn	DESIGNED BY:	J. SALVATORI
PROJECT LEADER:	K. HIGGINS	CHECKED BY:	G. LAROCHE
DETOUR PLAN SHEET 1		SHEET	17 OF 31