



VT RT 30

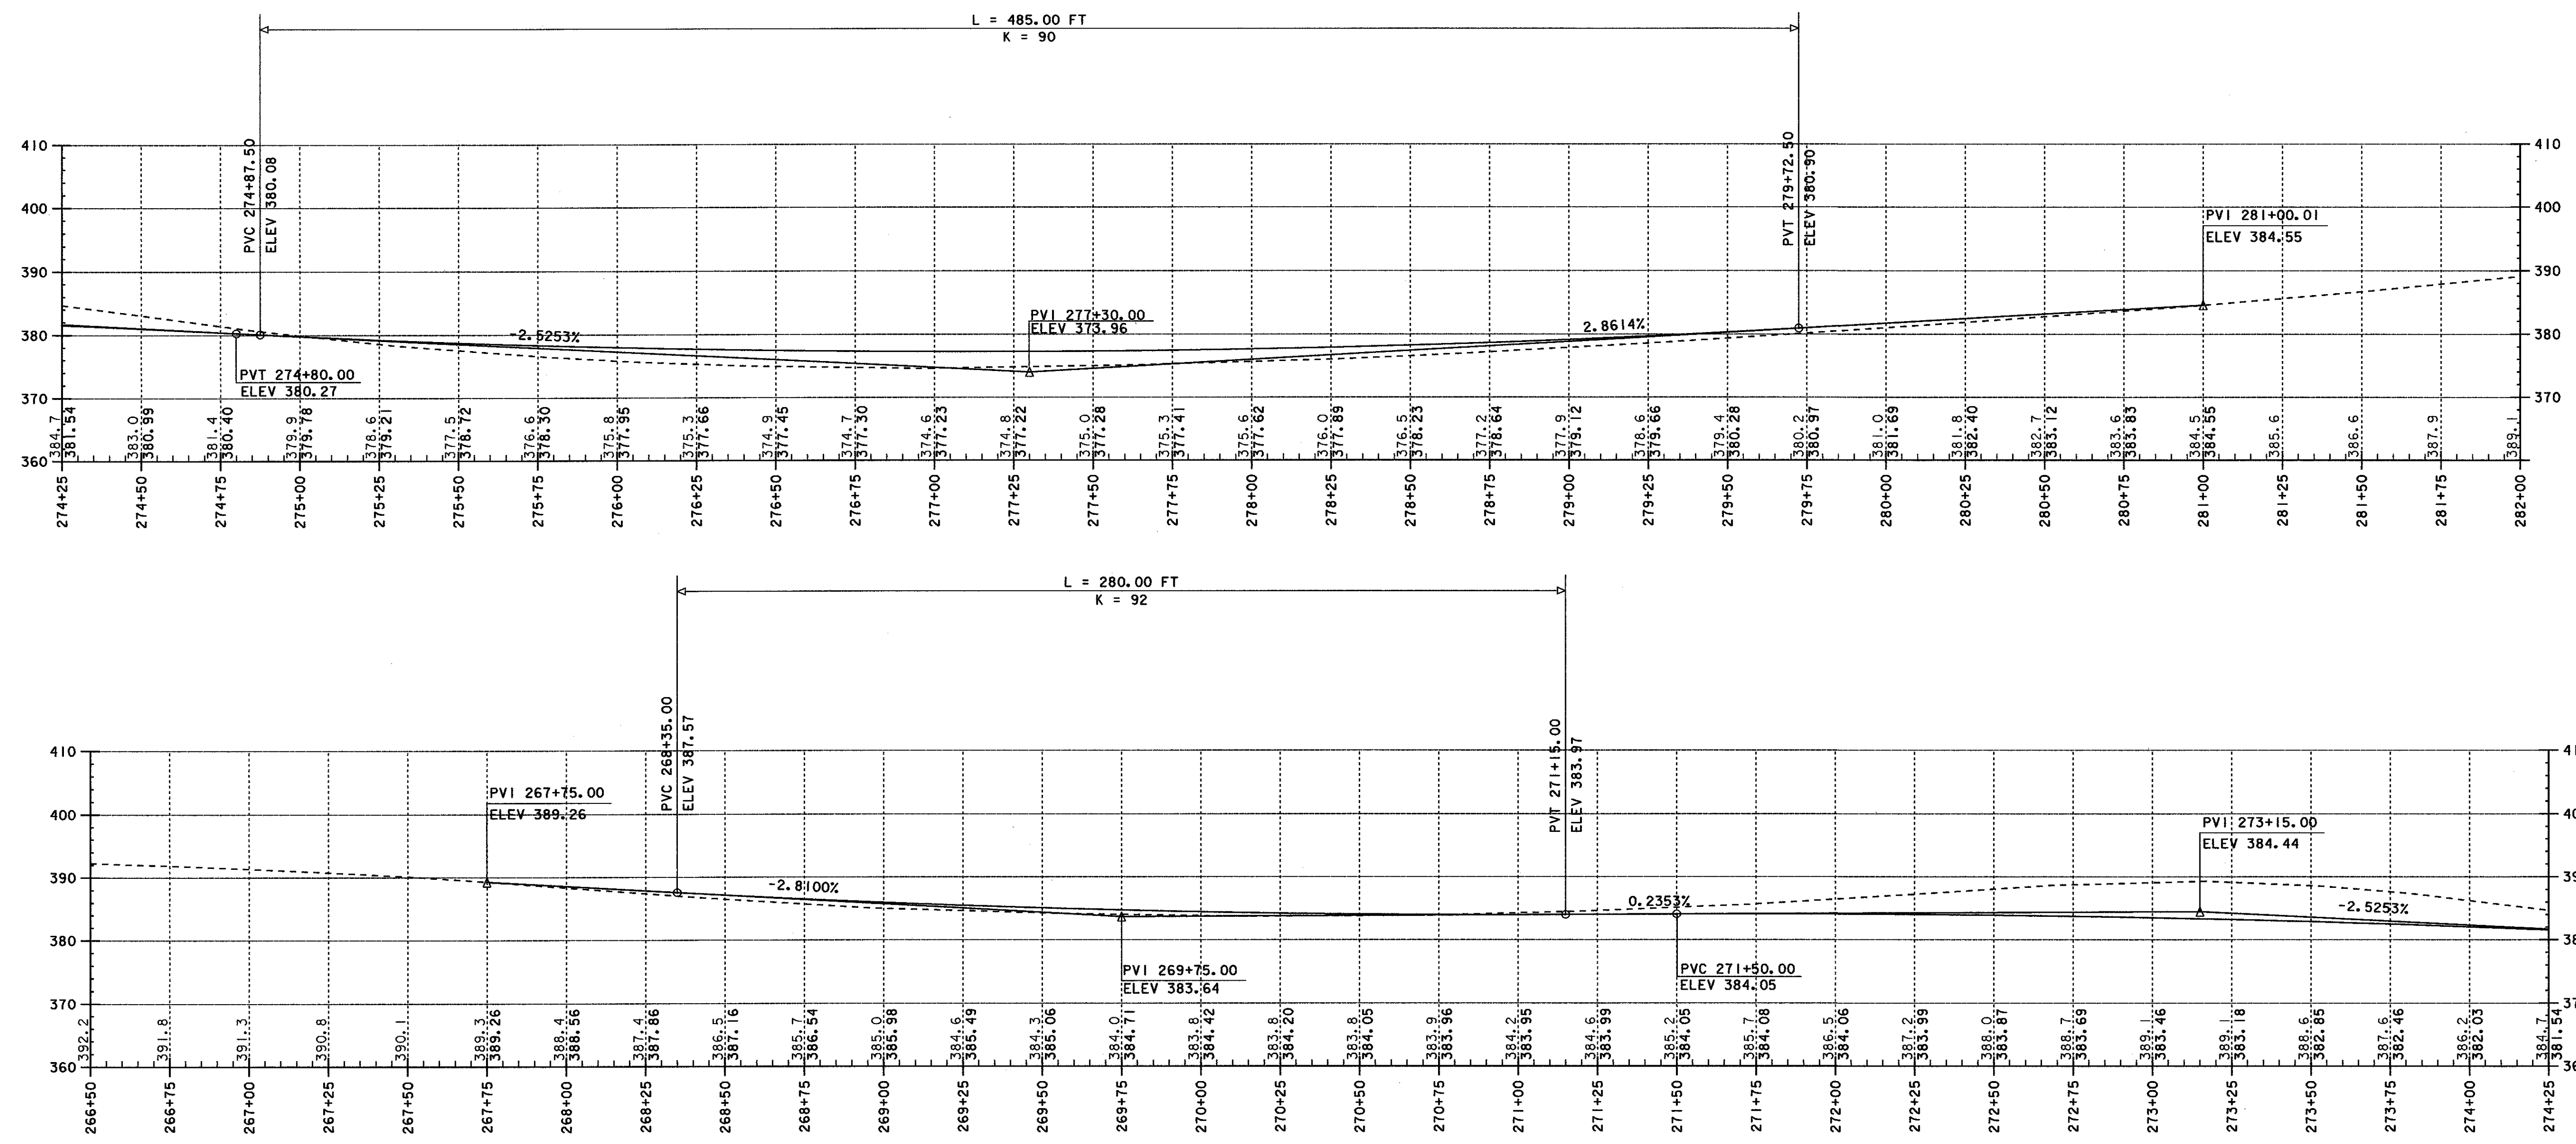

DATUM
 VERTICAL NAVD88
 HORIZONTAL NAD83 (92)

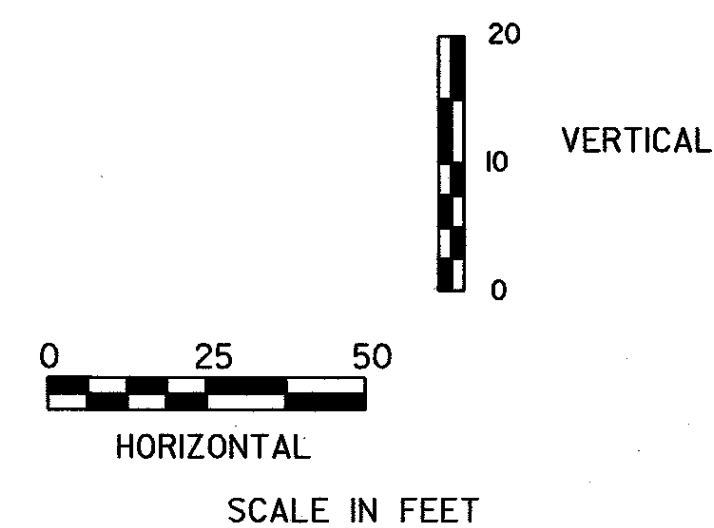

PROJECT NAME: SUDBURY
 PROJECT NUMBER: ST 0161(10)
 FILE NAME: /sqda/00c062/dc062wrk.dgn PLOT DATE: 19-DEC-2001
 PROJECT LEADER: AJB DRAWN BY: MEUNIER
 DESIGNED BY: MEUNIER CHECKED BY:
 dc062pr1.1 SHEET 20 OF 34