



**ABUTMENT #1 PLAN VIEW**

SCALE 1/2" = 1'-0"

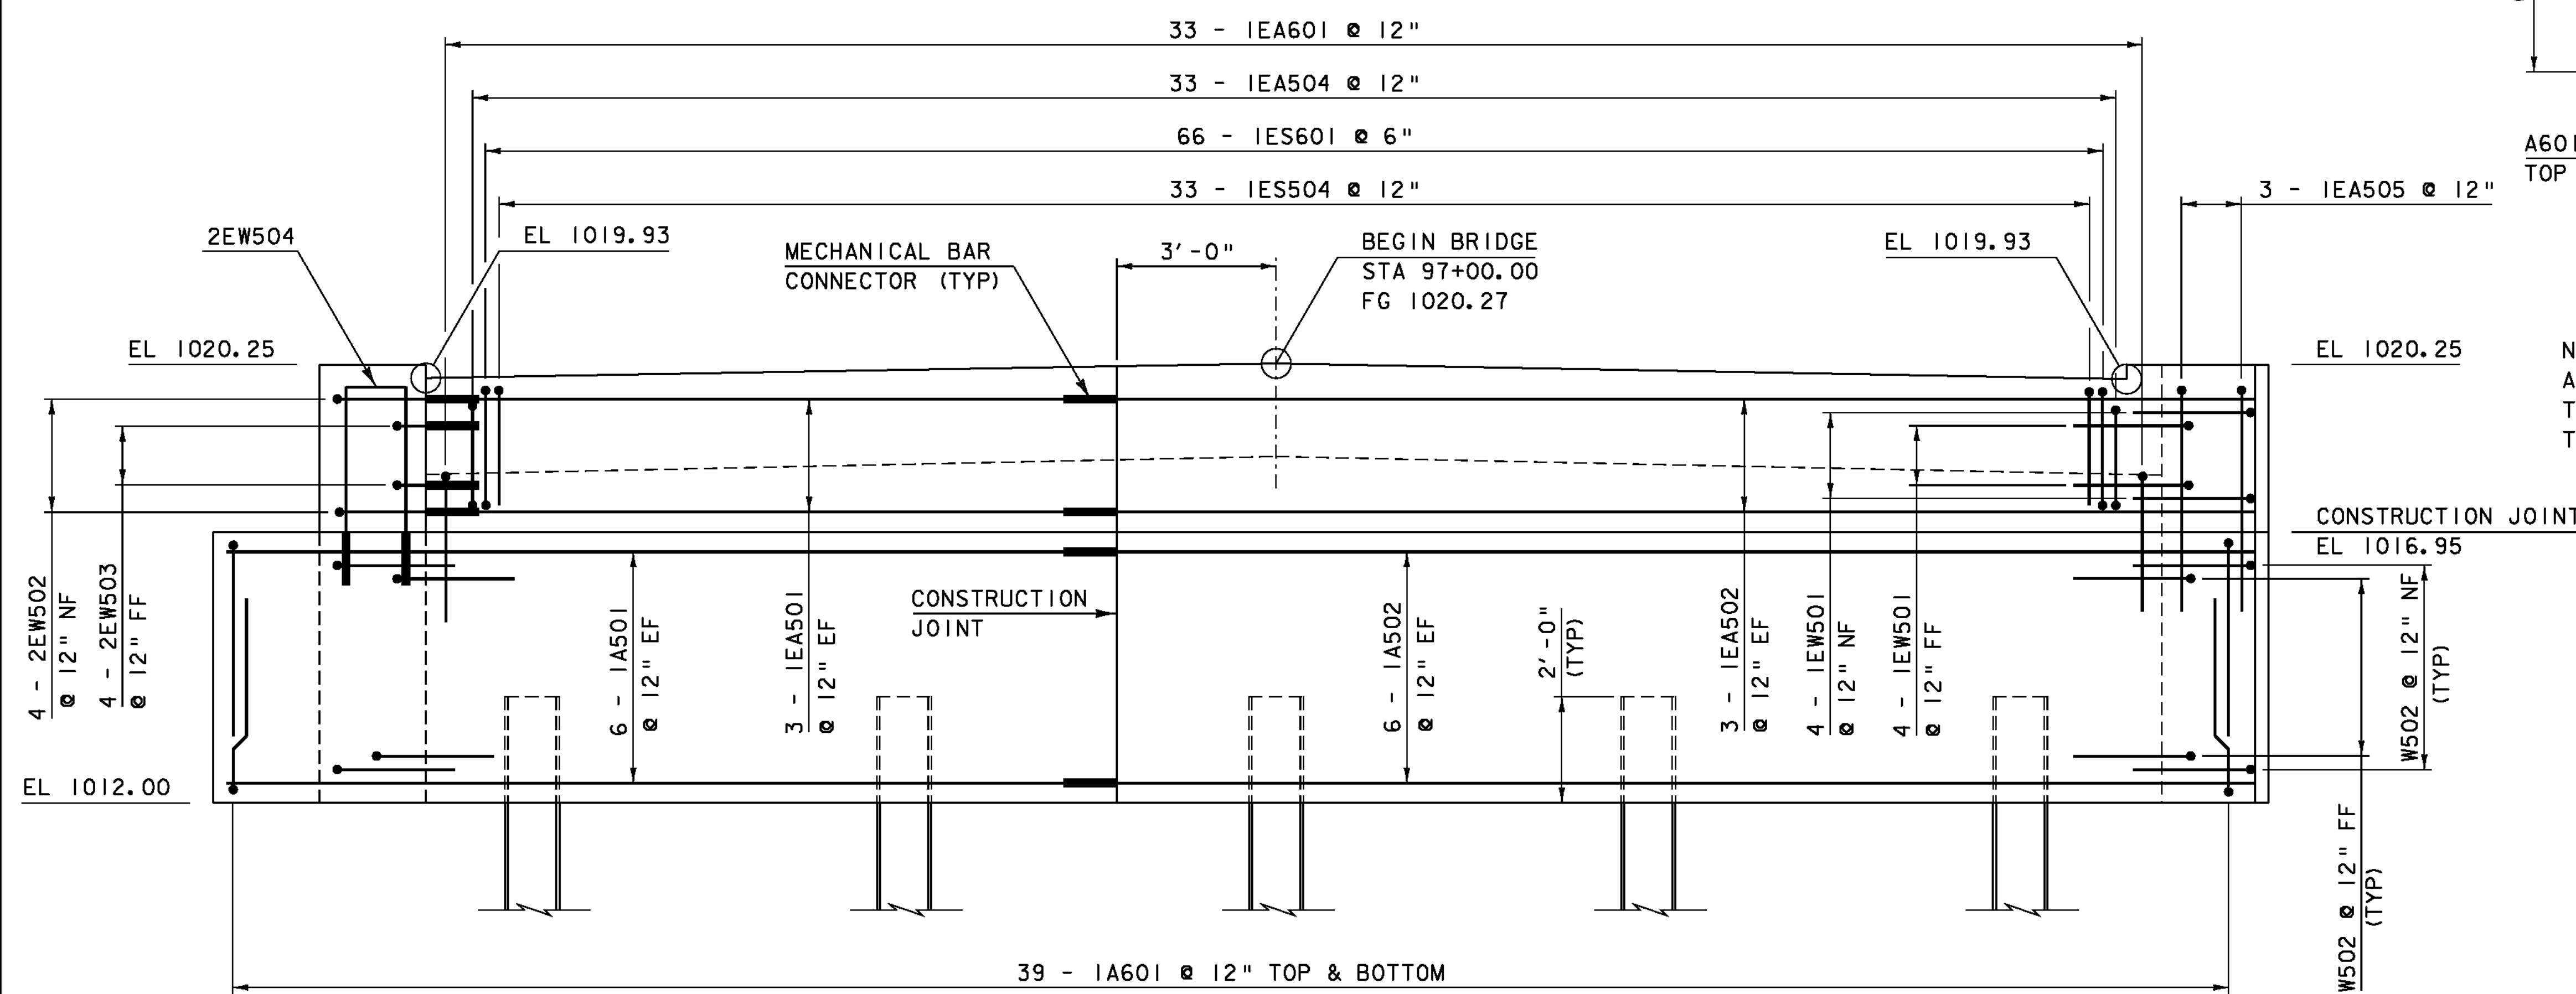

**ABUTMENT #1 ELEVATION VIEW**

SCALE 1/2" = 1'-0"

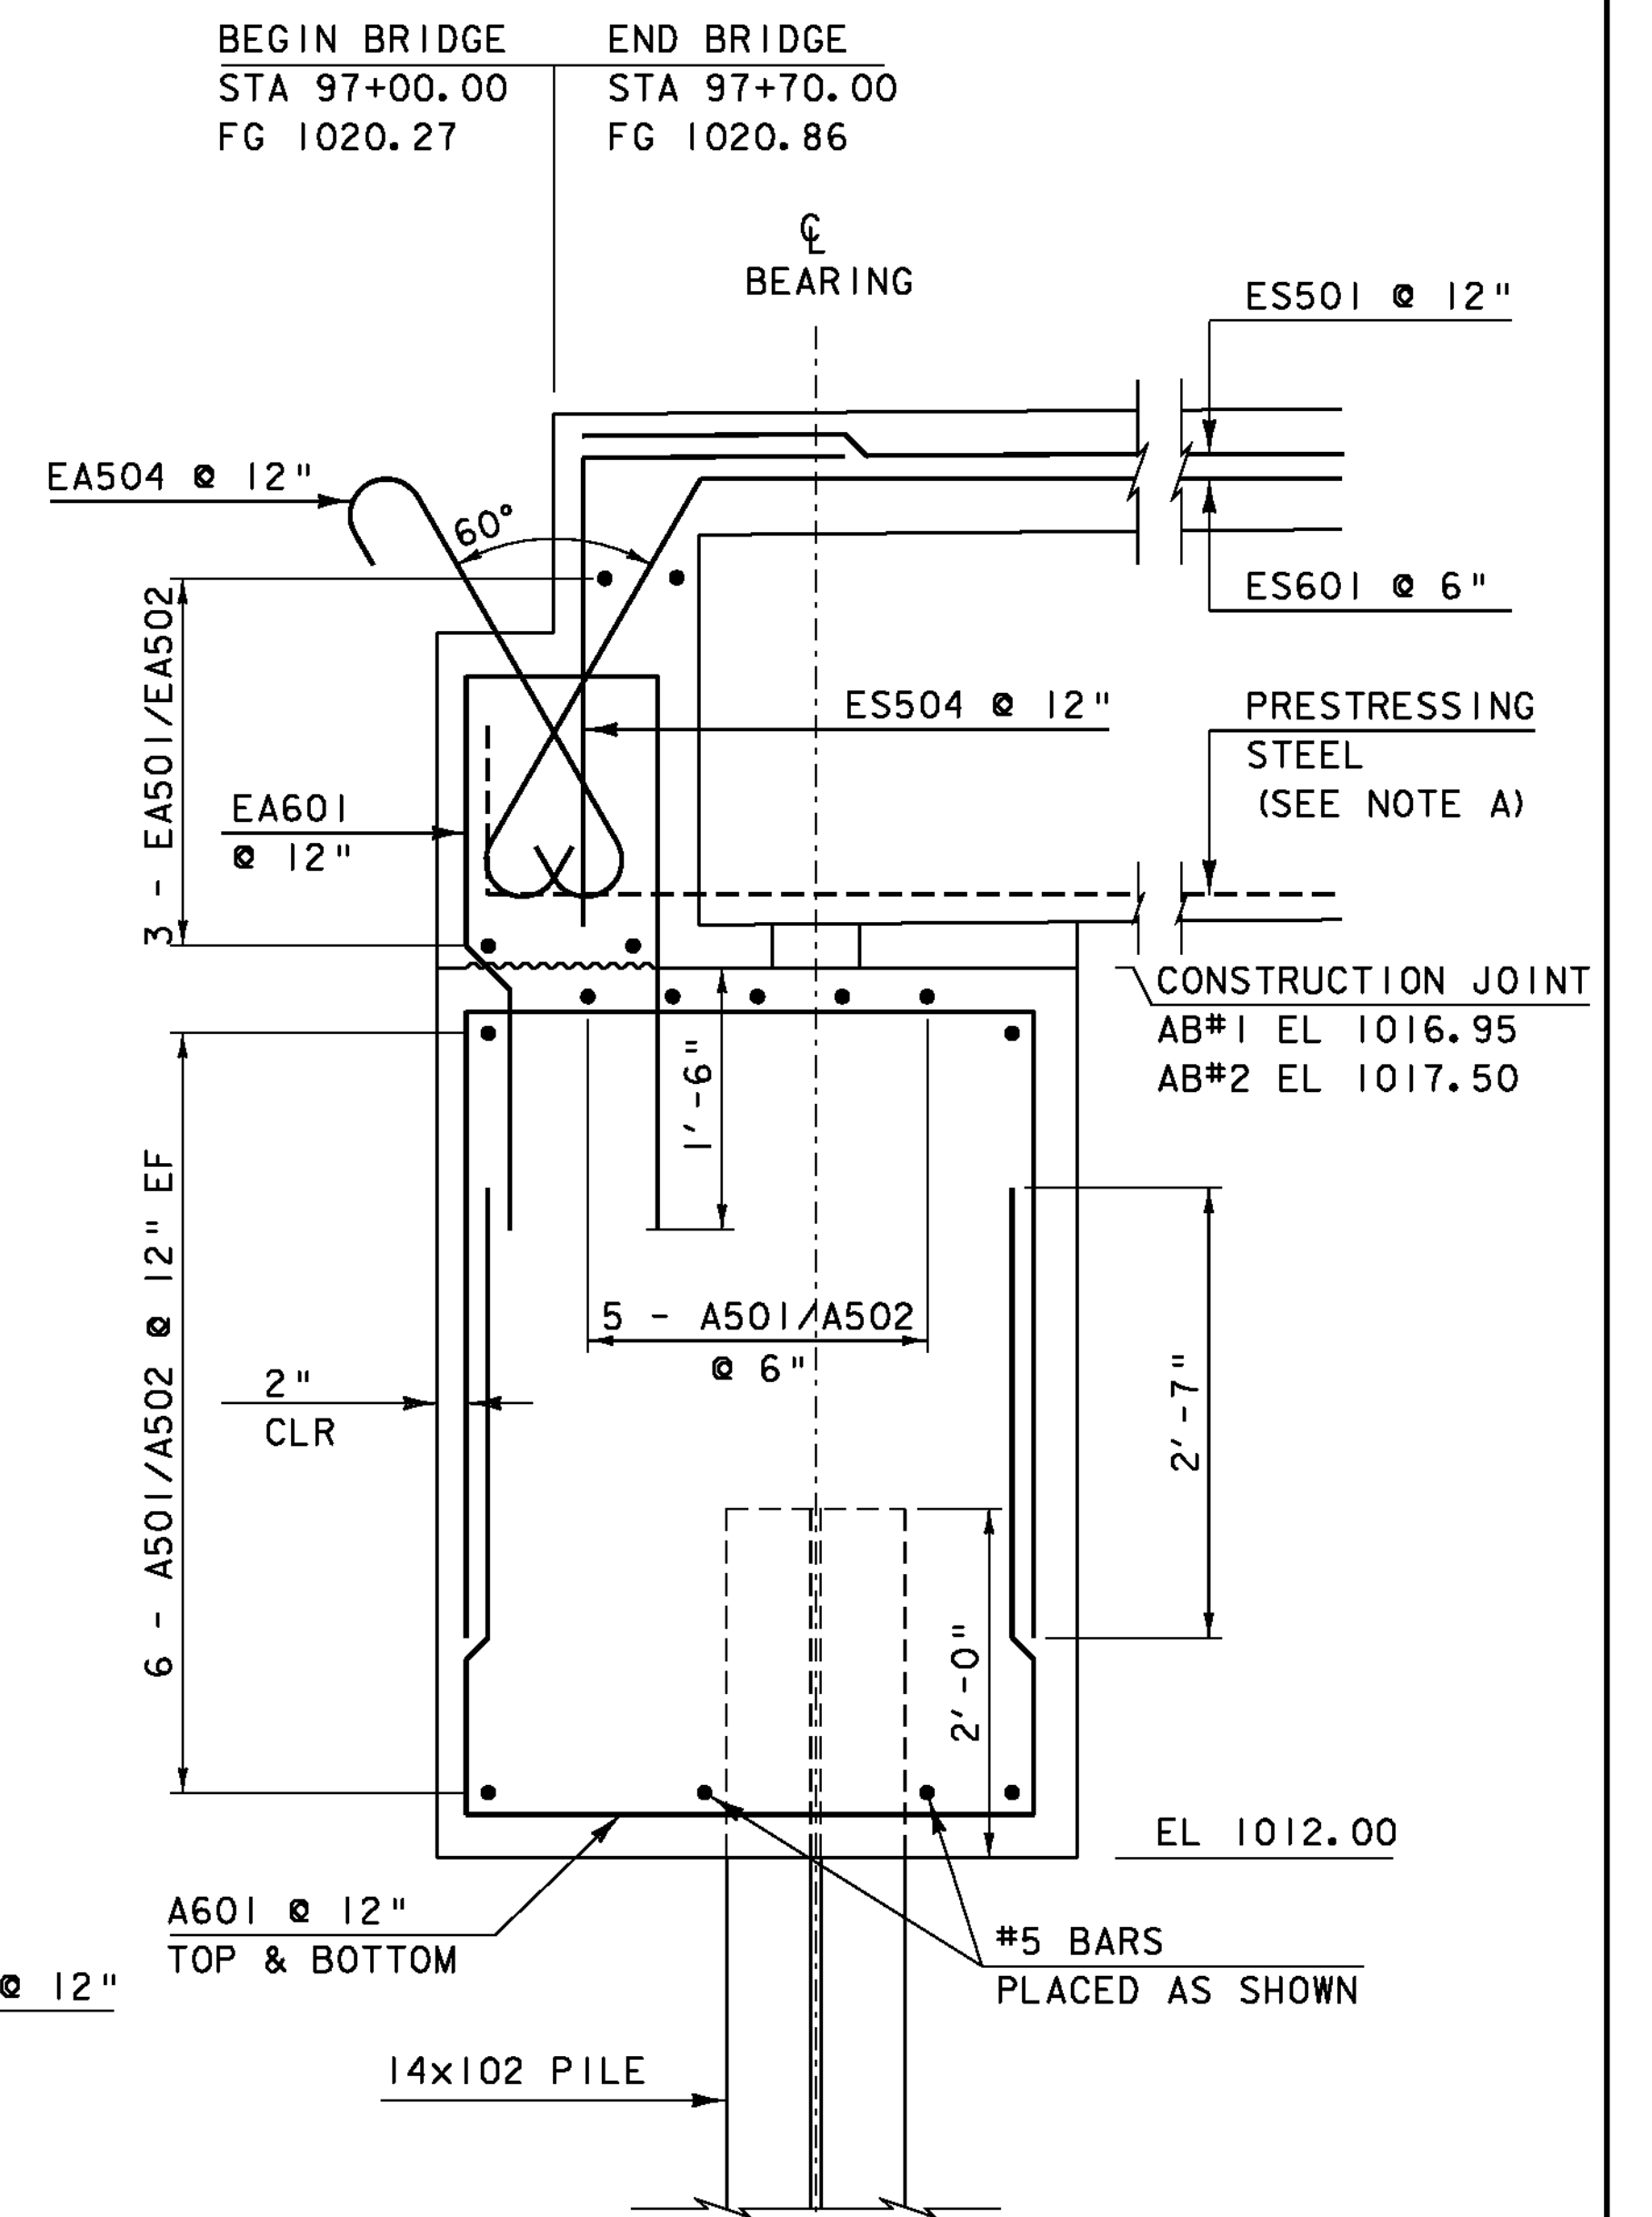

NOTE:  
A. EXTEND EVERY OTHER BONDED PRESTRESSED STRANDS ON THE BOTTOM ROW 2'-8". IN LIEU OF EXTENDING THE STRANDS, THE CONTRACTOR MAY PROPOSE AN ALTERNATE DETAIL.

**ABUTMENT TYPICAL**

SCALE 1" = 1'-0"



NOTE:

- NF = NEAR FACE
- FF = FAR FACE
- EF = EACH FACE
- ▲ = CUT TO FIT IN FIELD
- 3" CLEAR, UNLESS OTHERWISE SPECIFIED ON THE PLANS.
- 2'-2" BAR LAP UNLESS OTHERWISE SPECIFIED ON THE PLANS.

PROJECT NAME: EAST HAVEN  
PROJECT NUMBER: BRF 0269(II)

FILE NAME: s00cl62sub.dgn  
PROJECT LEADER: K. HIGGINS  
DESIGNED BY: J. GRIFFIN  
ABUTMENT #1 DETAILS

PLOT DATE: 08-AUG-2011  
DRAWN BY: J. SALVATORI  
CHECKED BY: J. LACROIX  
SHEET 24 OF 40