


MILEMARKER, STATION, OR SIGN NUMBER	SIGN LEGEND	SIGN DIMENSIONS		NEW SIGN "A"	EXIST POST SALVAGE	NO. OF POSTS	NEW SIGN POSTS SQUARE STEEL (in)			REMARKS	SIGN DETAIL			
		WIDTH (in)	HEIGHT (in)				2.0	2.0	2.5		DETAIL ON SHEET NUMBER	STD. SHEET NUMBER		
							lb/ft							
96+77.75 RT.	BRIDGE 18 VT 114	6	8	0.33		1	10			X		VD-701	E-134	
97+84.98 LT.	BRIDGE 18 VT 114	6	8	0.33		1	10			X		VD-701	E-134	
							FT	FT	FT		EA			
							TOTALS			SF		FT		
										0.66		20		

FINAL POST LENGTHS ARE TO BE DETERMINED IN THE FIELD. POST SIZES ARE COMPUTED BASED ON INFORMATION FURNISHED ON THE STANDARD SHEETS AND THE VTRANS "SIGN POST DESIGN GUIDELINE."

SHS = STANDARD HIGHWAY SIGNS (MUTCD)

NOTE:
ADJUST NEW EDGE LINE TO MATCH EXISTING EDGE LINE AT BEGIN/END APPROACH

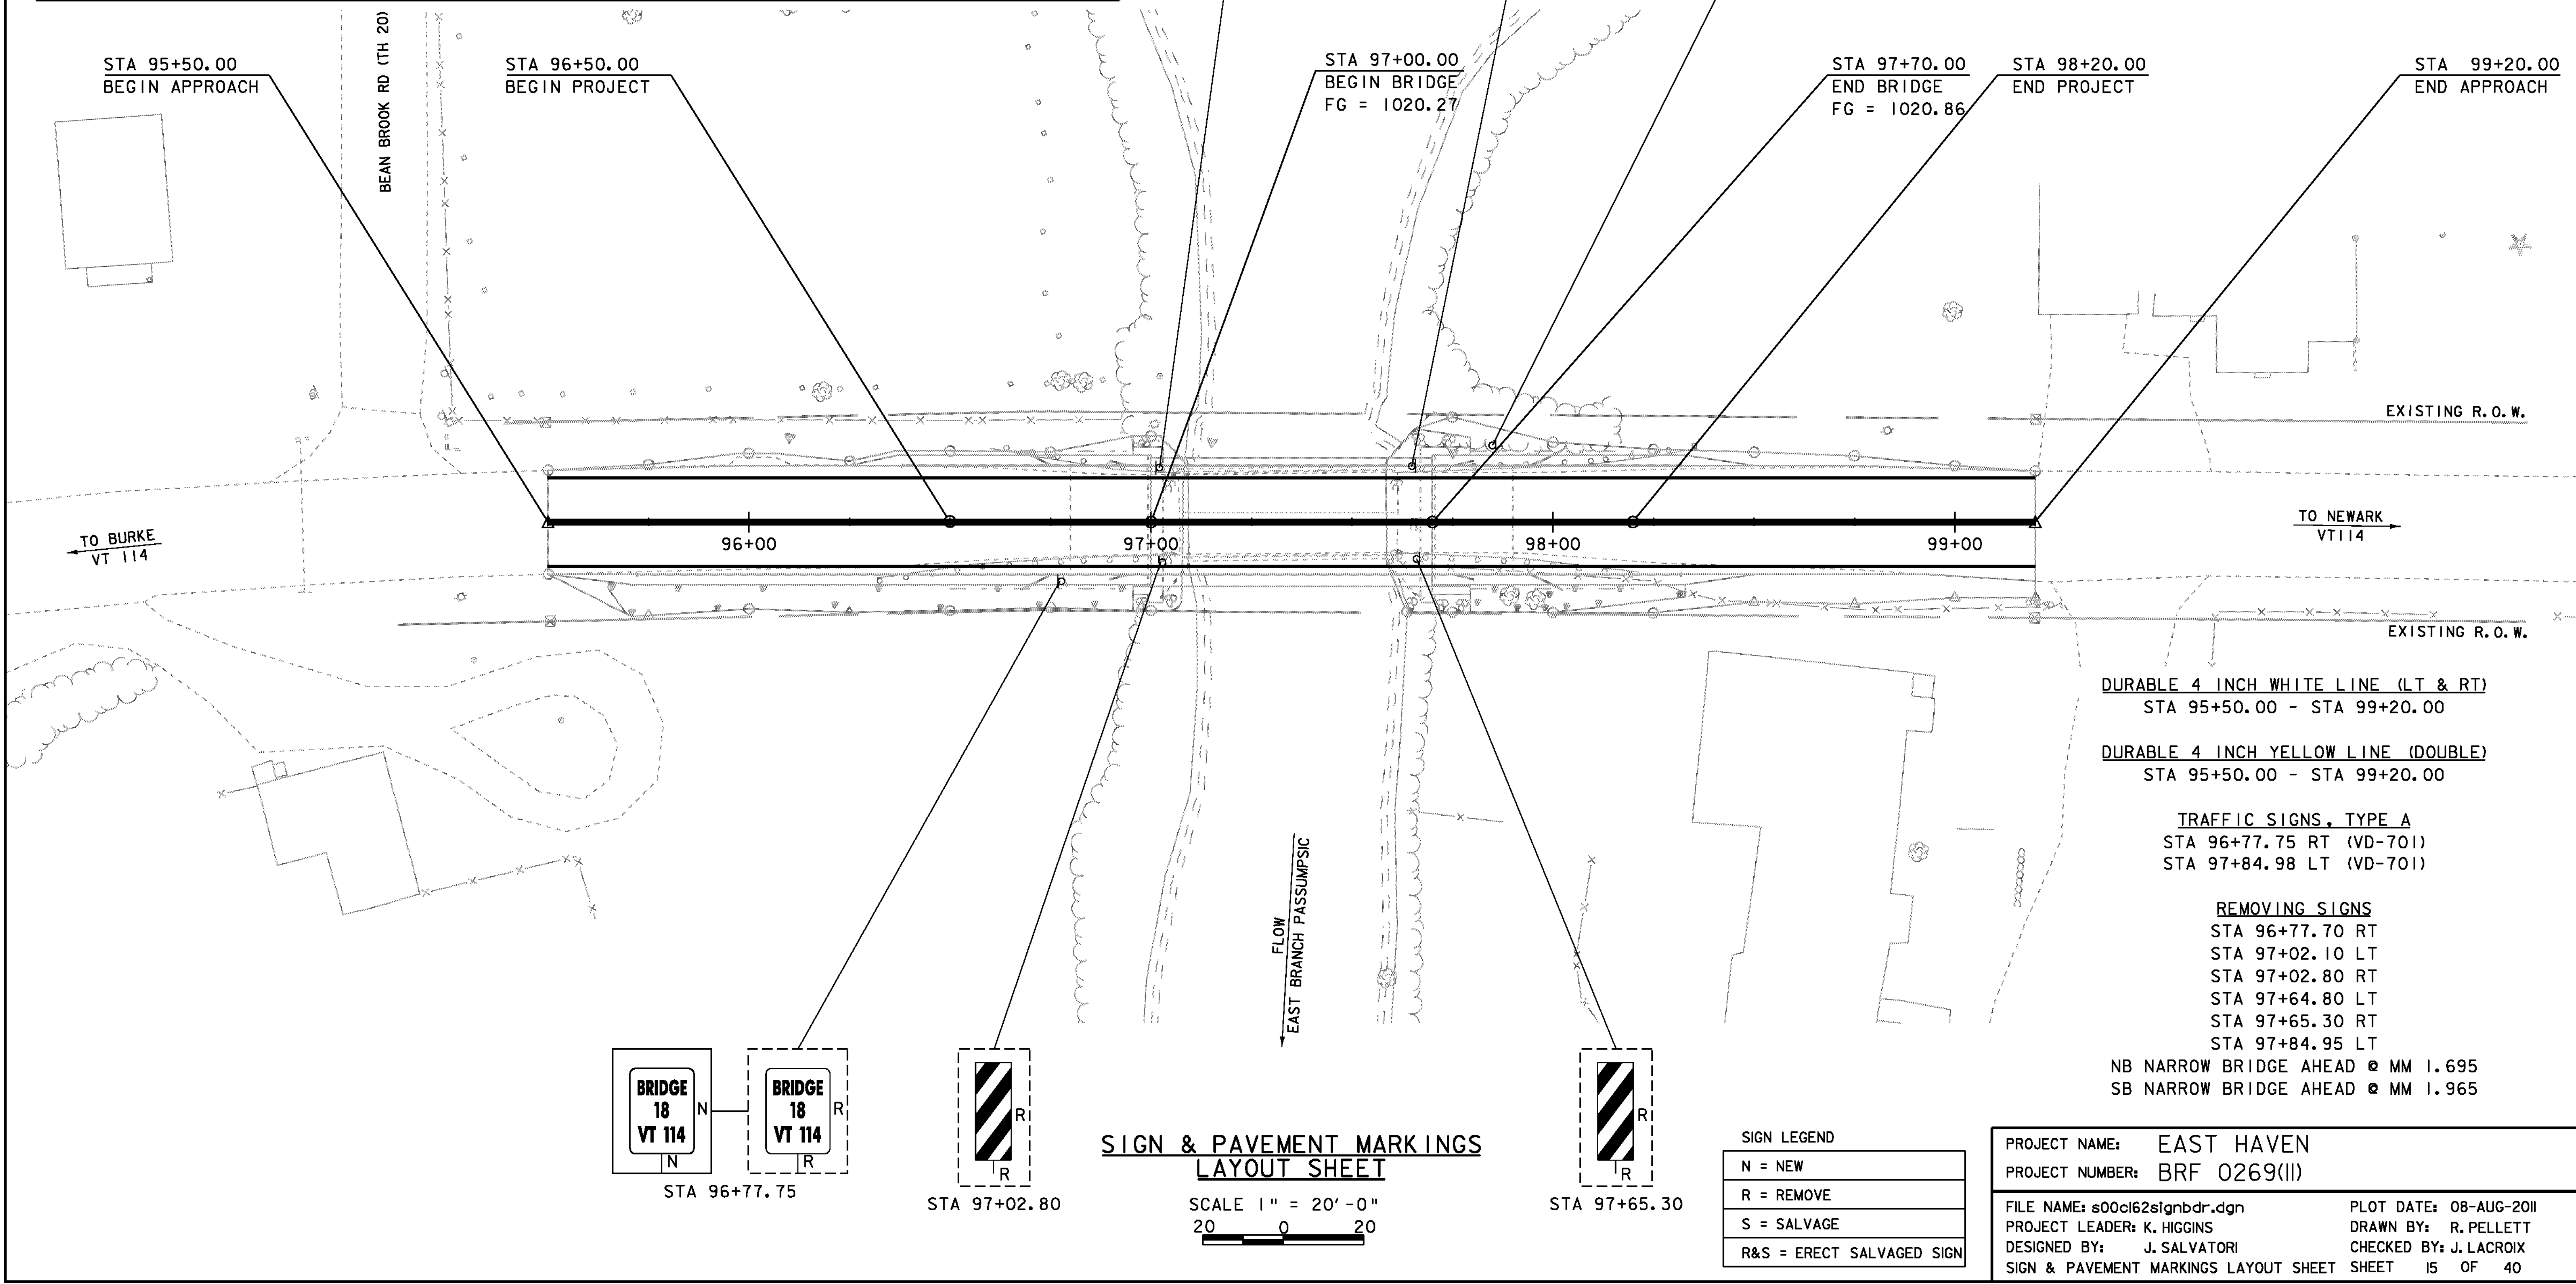

DURABLE 4 INCH WHITE LINE (LT & RT)
STA 95+50.00 - STA 99+20.00

DURABLE 4 INCH YELLOW LINE (DOUBLE)
STA 95+50.00 - STA 99+20.00

TRAFFIC SIGNS, TYPE A
STA 96+77.75 RT (VD-701)
STA 97+84.98 LT (VD-701)

REMOVING SIGNS
STA 96+77.75 RT
STA 97+02.10 LT
STA 97+02.80 RT
STA 97+64.80 LT
STA 97+65.30 RT
STA 97+84.95 LT
NB NARROW BRIDGE AHEAD @ MM 1.695
SB NARROW BRIDGE AHEAD @ MM 1.965

SIGN & PAVEMENT MARKINGS LAYOUT SHEET

SCALE 1" = 20'-0"
20 0 20

SIGN LEGEND	
N	= NEW
R	= REMOVE
S	= SALVAGE
R&S	= ERECT SALVAGED SIGN

PROJECT NAME:	EAST HAVEN	PLOT DATE:	08-AUG-2011
PROJECT NUMBER:	BRF 0269(II)	DRAWN BY:	R. PELLETT
FILE NAME:	s00cl62signbdr.dgn	CHECKED BY:	J. LACROIX
PROJECT LEADER:	K. HIGGINS	SIGN & PAVEMENT MARKINGS LAYOUT SHEET	SHEET 15 OF 40
DESIGNED BY:	J. SALVATORI		