


**TIMING SEQUENCE FOR PORTABLE SIGNALS**

MAXIMUM GREEN	25 SECONDS
MINIMUM GREEN	8 SECONDS
EXTENSION	2 SECONDS
ALL-RED CLEARANCE	16 SECONDS

**LEGEND**

- REMOVAL OF EXISTING MARKINGS
- SIGN POSTS
- TYPE III BARRICADES (MOD.)
- TEMP. TRAFFIC BARRIER
- REFLECTORIZED BARREL
- PORTABLE TRAFFIC SIGNAL SYSTEM (PTSS)
- TEMPORARY STOP BAR

**TRAFFIC CONTROL - PHASE II**

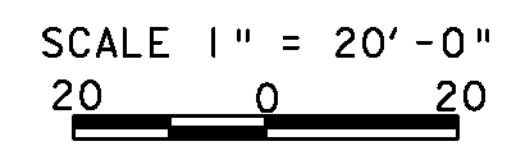

PROJECT NAME: EAST HAVEN	PLOT DATE: 08-AUG-2011
PROJECT NUMBER: BRF 0269(II)	DRAWN BY: R. PELLETT
FILE NAME: s00cl62ph1a2.dgn	CHECKED BY: J. SALVATORI
PROJECT LEADER: K. HIGGINS	SHEET 13 OF 40
DESIGNED BY: J. SALVATORI	
TRAFFIC CONTROL - PHASE II	