


**APPROACH SIGNS**  
NOT TO SCALE

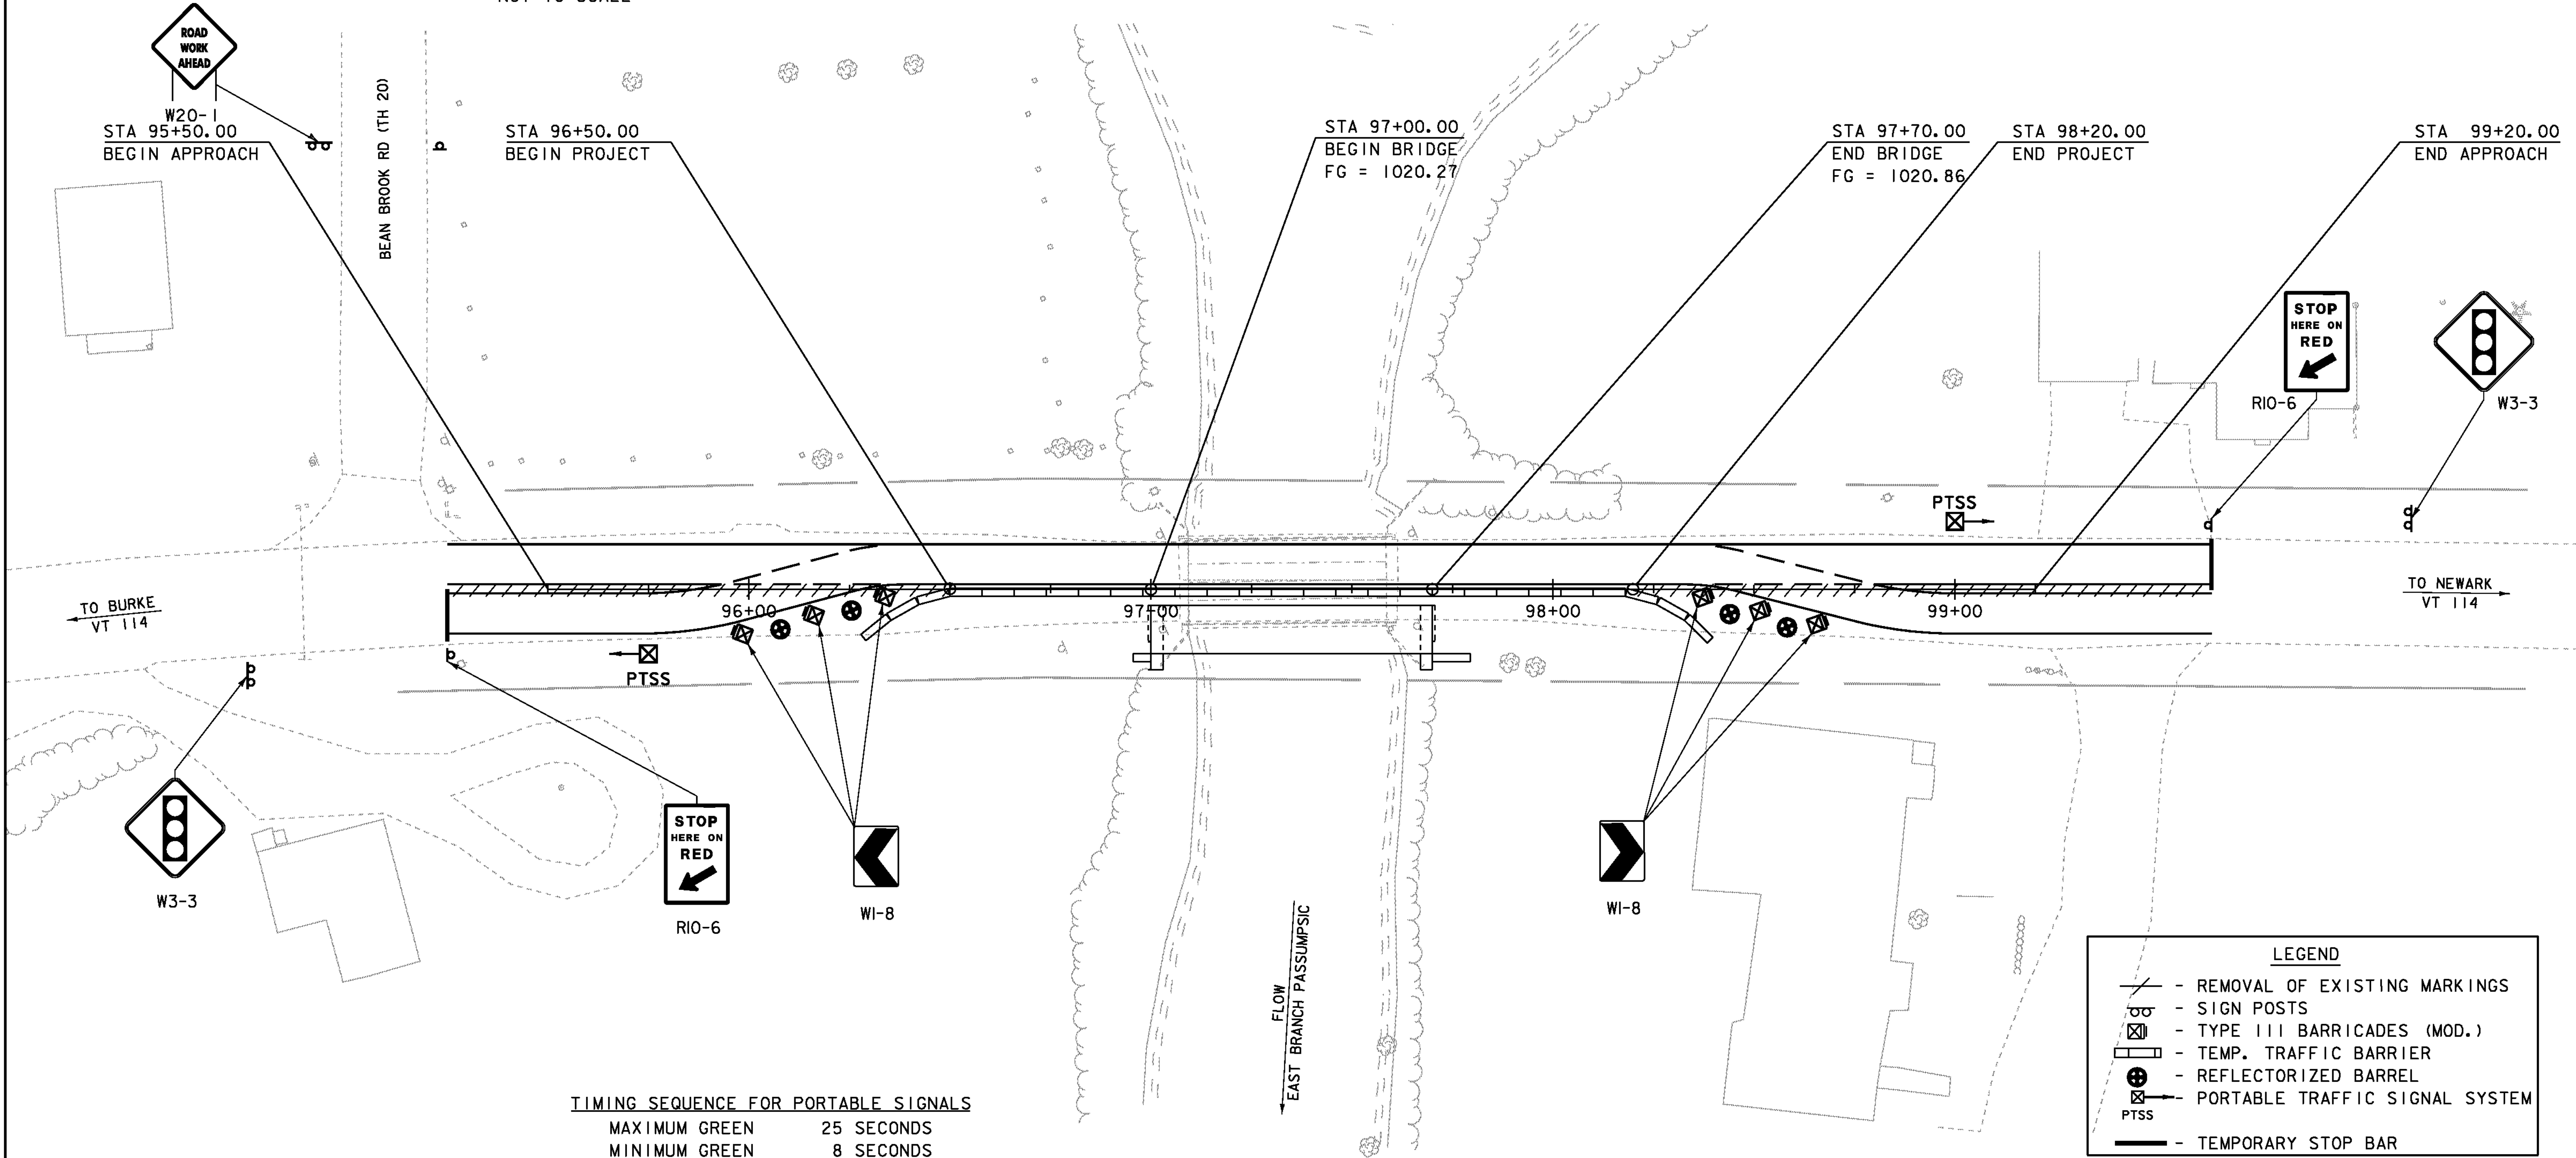


**TIMING SEQUENCE FOR PORTABLE SIGNALS**

MAXIMUM GREEN	25 SECONDS
MINIMUM GREEN	8 SECONDS
EXTENSION	2 SECONDS
ALL-RED CLEARANCE	16 SECONDS

**LEGEND**

- REMOVAL OF EXISTING MARKINGS
- SIGN POSTS
- TYPE III BARRICADES (MOD.)
- TEMP. TRAFFIC BARRIER
- REFLECTORIZED BARREL
- PORTABLE TRAFFIC SIGNAL SYSTEM  
PTSS
- TEMPORARY STOP BAR

**TRAFFIC CONTROL - PHASE I**

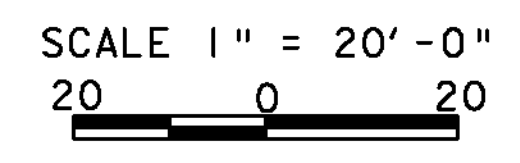

PROJECT NAME: EAST HAVEN  
 PROJECT NUMBER: BRF 0269(II)  
 FILE NAME: s00cl62ph1a.dgn  
 PROJECT LEADER: K. HIGGINS  
 DESIGNED BY: J. SALVATORI  
 TRAFFIC CONTROL - PHASE I  
 PLOT DATE: 08-AUG-2011  
 DRAWN BY: R. PELLETT  
 CHECKED BY: J. SALVATORI  
 SHEET 12 OF 40