


MATERIAL TOLERANCES

(IF USED ON PROJECT)

SURFACE	
- PAVEMENT (TOTAL THICKNESS)	+/- 1/4"
- AGGREGATE SURFACE COURSE	+/- 1/2"
SUBBASE	+/- 1"
SAND BORROW	+/- 1"


NOTE:
SEE SECTION 490 OF THE GENERAL SPECIAL PROVISIONS AND SPECIAL PROVISIONS FOR PG BINDER REQUIREMENTS.

- * 1 1/2" SUPERPAVE BITUMINOUS CONCRETE PAVEMENT, TYPE IVS
- 1 1/2" SUPERPAVE BITUMINOUS CONCRETE PAVEMENT, TYPE IVS
- 3" SUPERPAVE BITUMINOUS CONCRETE PAVEMENT, TYPE IIS
- VARIES SUBBASE OF DENSE GRADED CRUSHED STONE

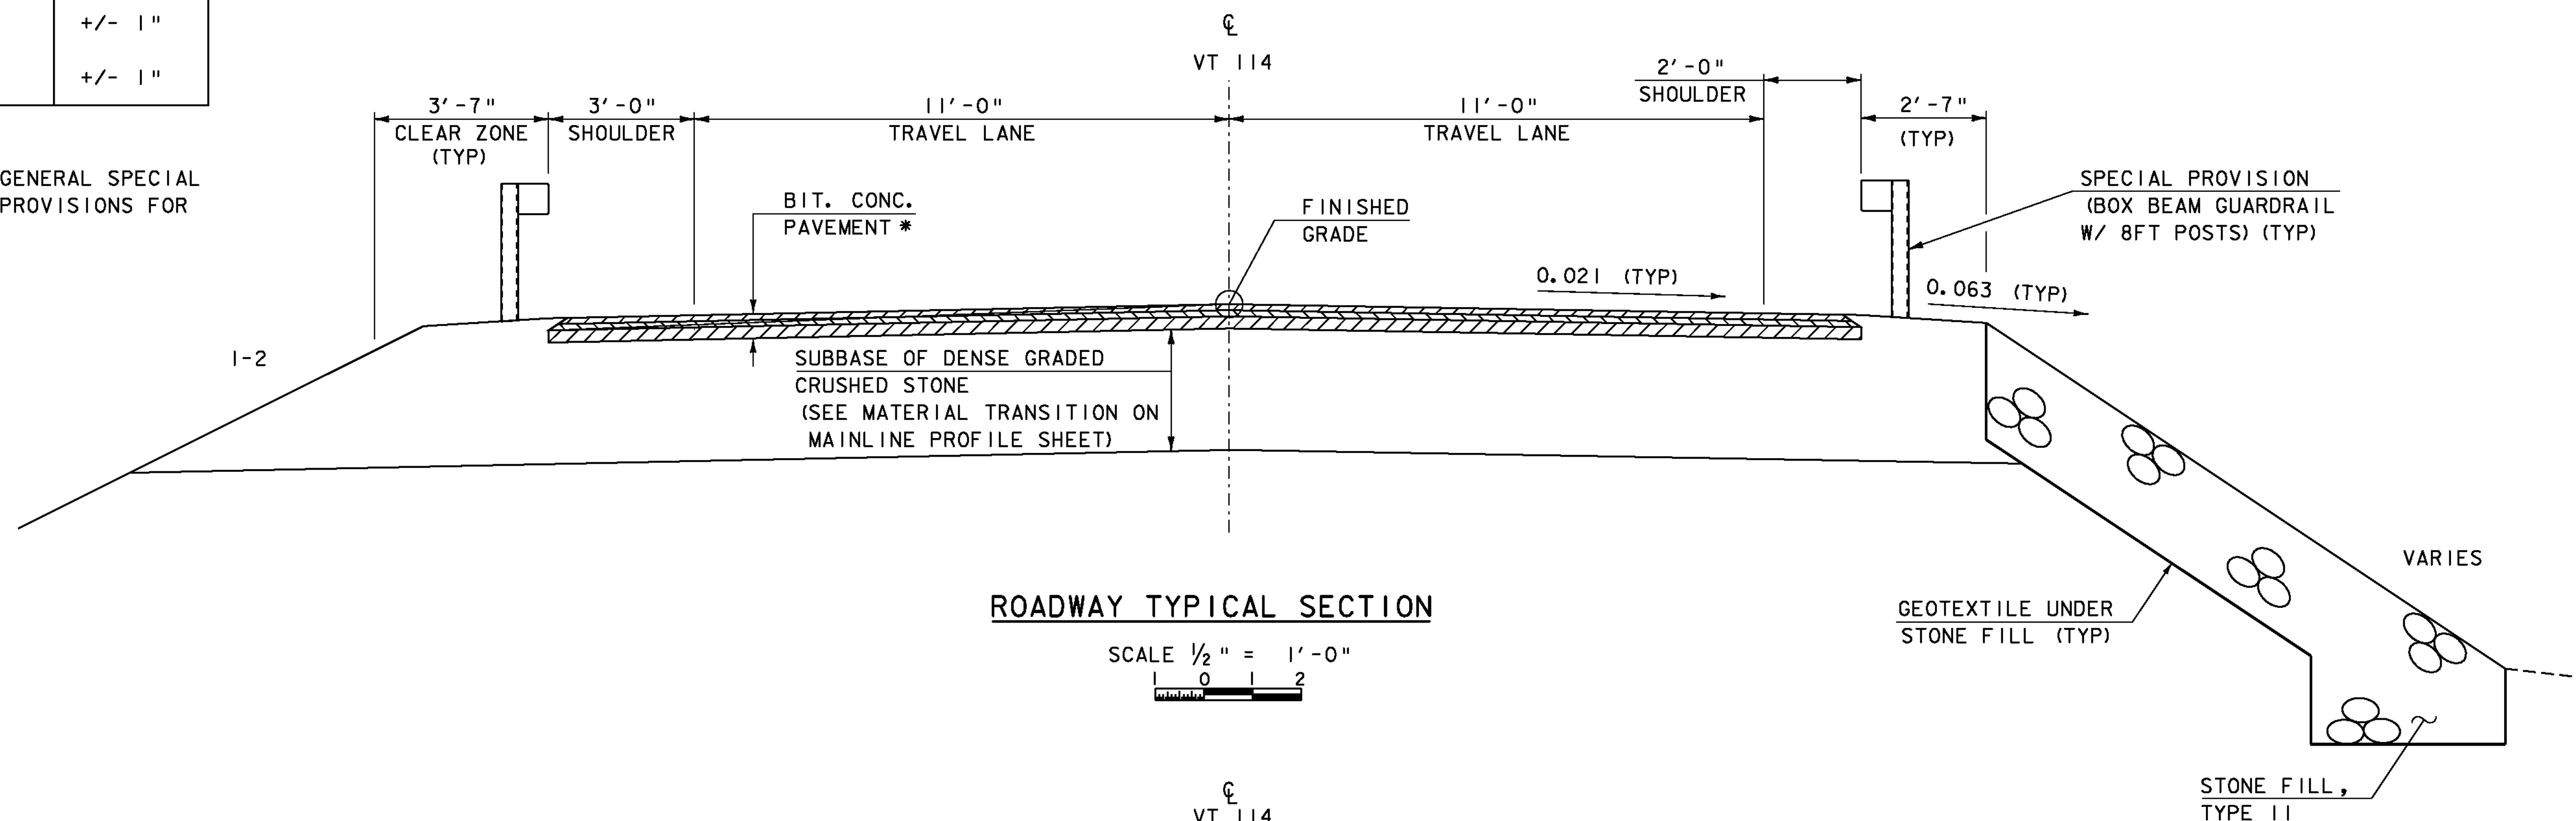

ROADWAY TYPICAL SECTION

SCALE 1/2" = 1'-0"
0 1 2

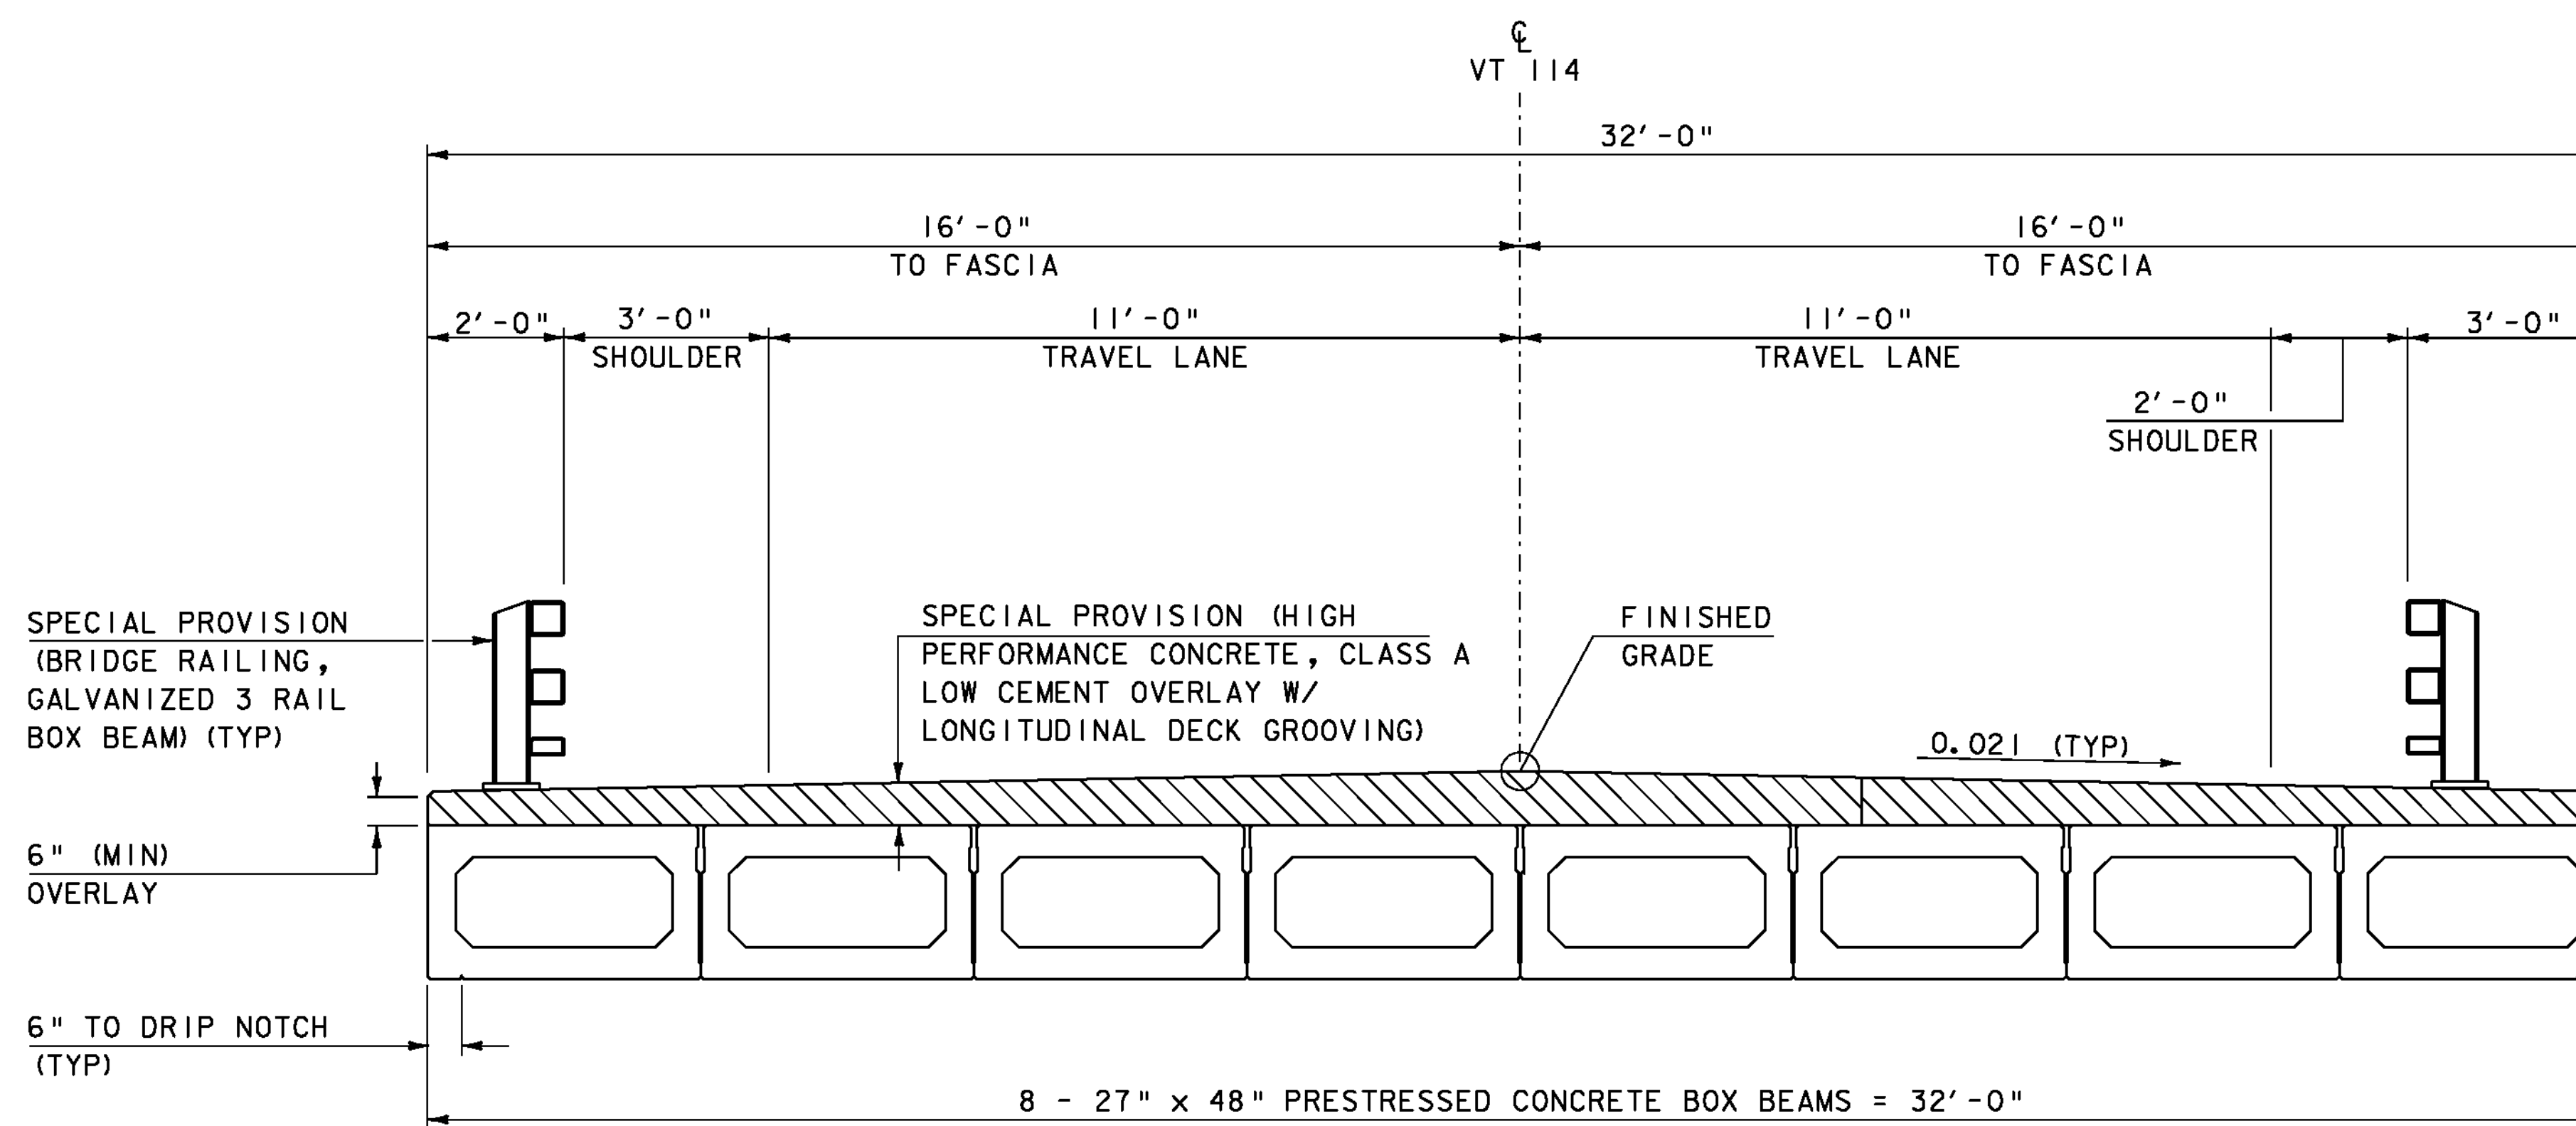

BRIDGE TYPICAL SECTION

SCALE 1/2" = 1'-0"
0 1 2

PROJECT NAME: EAST HAVEN
PROJECT NUMBER: BRF 0269(II)

FILE NAME: s00cl62+yp.dgn
PROJECT LEADER: K. HIGGINS
DESIGNED BY: J. LACROIX
TYPICAL SECTIONS #1

PLOT DATE: 08-AUG-2011
DRAWN BY: R. PELLETT
CHECKED BY: J. LACROIX
SHEET 6 OF 40