

**PLANT SCHEDULE:**

QUANT	COMMON NAME	SCIENTIFIC NAME	SIZE	NOTES
9	RED MAPLE	ACER RUBRUM	2.5 - 3" CAL.	B&B

**LANDSCAPING NOTES:**


- ALL DISTURBED SOILS SHALL BE REGRADED TO EXISTING CONDITIONS AND ALLOWED TO RESTABILIZE, AS DIRECTED BY THE ENGINEER.

**DATUM**

VERTICAL NAVD 88  
 HORIZONTAL NAD 83 (1996)  
VT SPC (FEET)

**656.30 - DECIDUOUS TREE (ACER RUBRUM) (B & B) (2.5"-3" CAL.)**

- STA. 10+85, 139.5' LT.
- STA. 11+20, 28.0' LT.
- STA. 11+75, 139.5' LT.
- STA. 12+19, 28.0' LT.
- STA. 12+75, 139.5' LT.
- STA. 13+09, 36.0' LT.
- STA. 13+56, 28.0' LT.
- STA. 14+16, 28.0' LT.
- STA. 14+76, 28.0' LT.

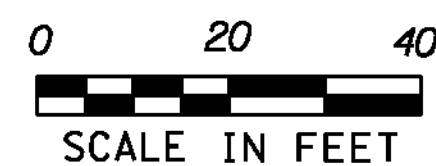

PROJECT NAME: ENOSBURG  
 PROJECT NUMBER: CMG PARK(20)

FILE NAME: ...\\PlotFiles\25landscaping\l.pxf PLOT DATE: 5/23/2011  
 PROJECT LEADER: WLD DRAWN BY: STANTEC  
 DESIGNED BY: CSP/GGG CHECKED BY: GAS  
**LANDSCAPING PLAN** SHEET 25 OF 32