



TYPICAL PARKING LOT EXPANSION SECTION
STA 0+107.500 TO STA 0+171.000

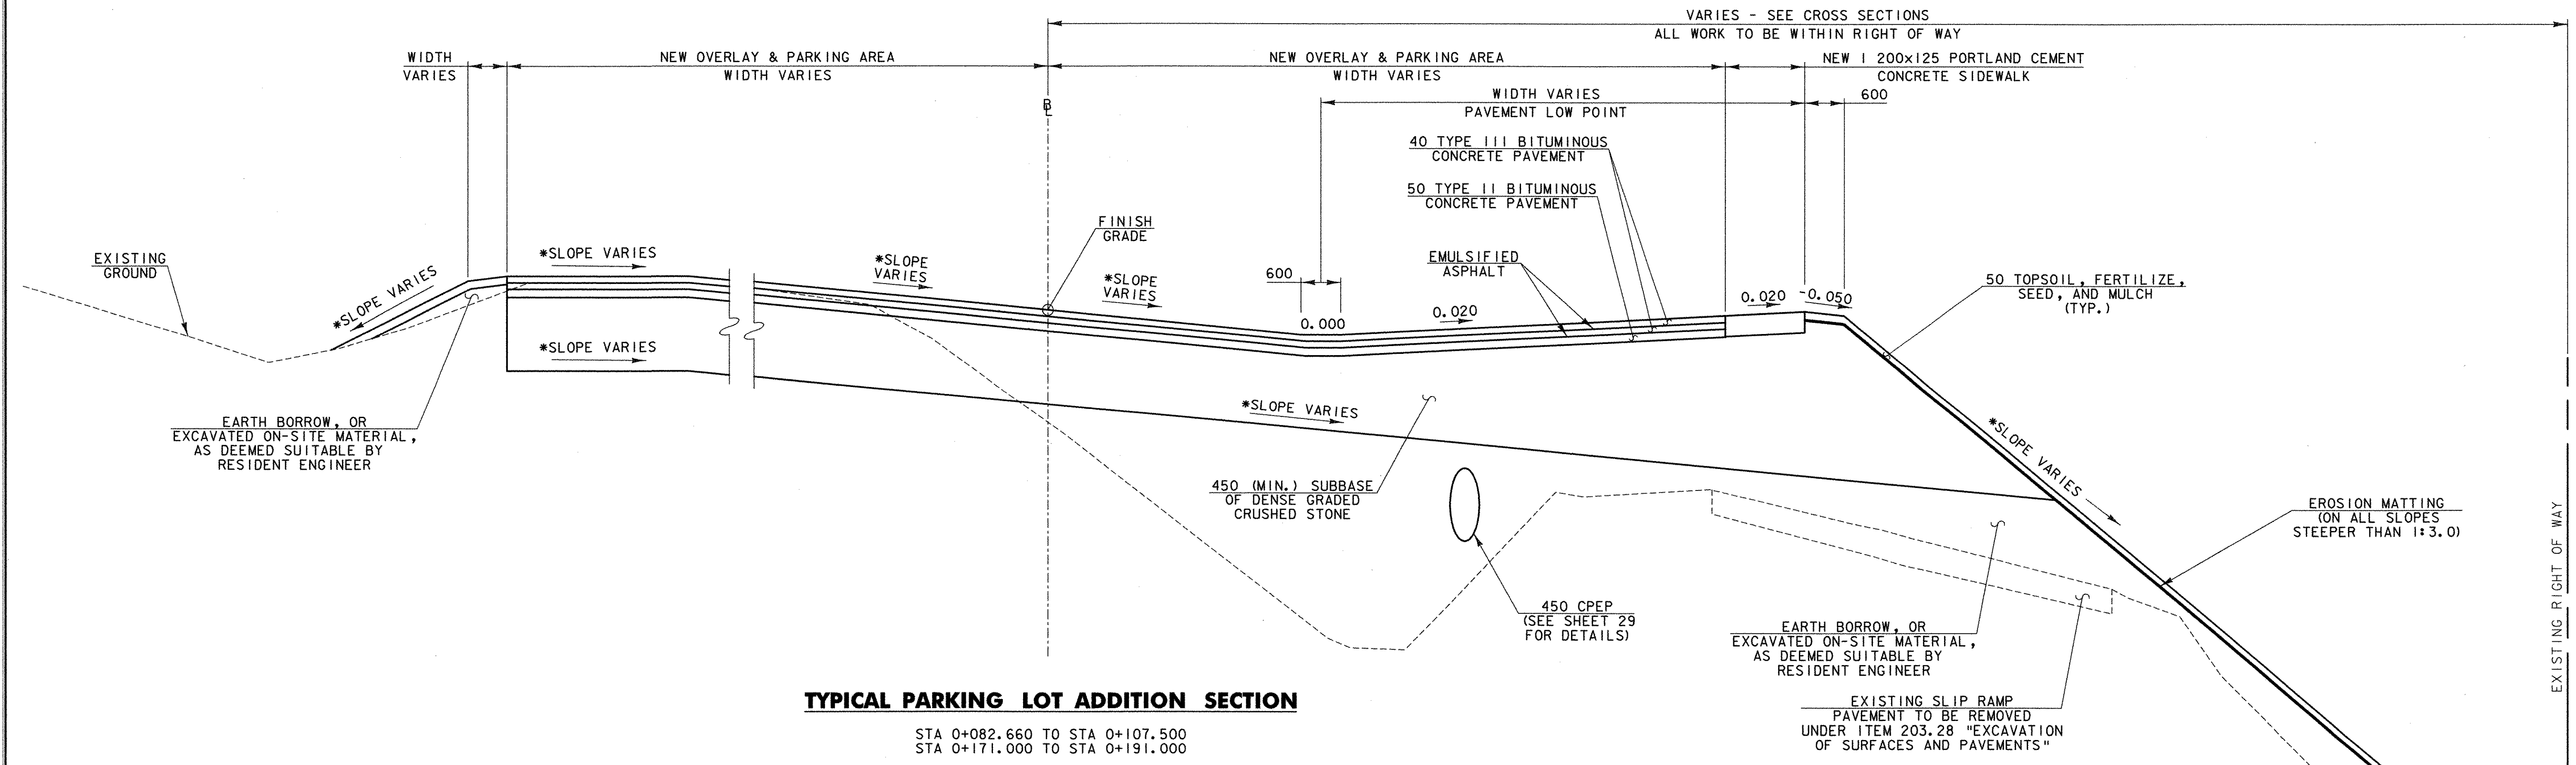

TYPICAL PARKING LOT ADDITION SECTION
STA 0+082.660 TO STA 0+107.500
STA 0+171.000 TO STA 0+191.000

MATERIAL ITEM	TOLERANCE
PAVEMENT	±5 mm TOTAL THICKNESS
BASE COURSE	± 5 mm
SUBBASE	± 25 mm
EARTH BORROW	± 25 mm

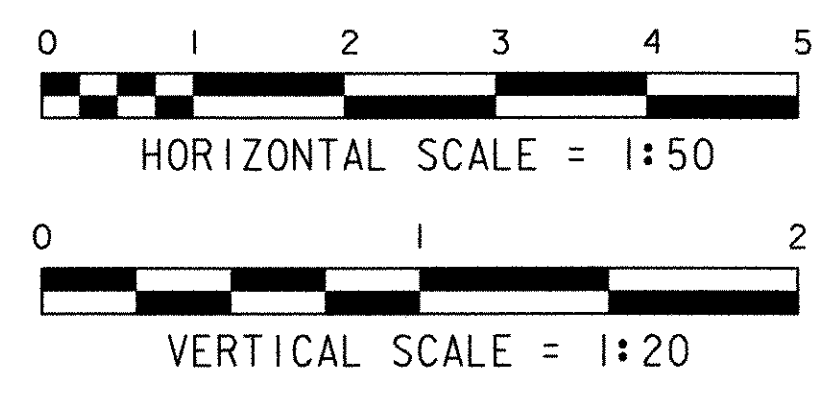

* SEE CROSS SECTION SHEETS FOR SLOPE AT SPECIFIC STATIONS

PROJECT NAME: ST. ALBANS PARK & RIDE
 PROJECT NUMBER: CMG PARK (23S)
 FILE NAME: PLOT DATE: 10/14/2005
 PROJECT LEADER: JWT DRAWN BY: PGJ
 DESIGNED BY: PGJ CHECKED BY: EPD
 TYPICAL SECTIONS SHEET 2 OF 29