

NOTE: THESE SIGNS TO BE RELOCATED AND INSTALLED ON A NEW POST AT STA. 0+226.700, 10.700 m RT

STA 0+064.000, 9.450 m RT
STA 0+071.940, 28.060 m RT

**STA 0+035.000
BEGIN PROJECT
ST. ALBANS
PARK & RIDE
CMG PARK (23)S**

STA 0+050.690, 34.430 m RT


STA 0+055.720, 30.290 m RT

DATUM	
VERTICAL	NAVD 88
HORIZONTAL	NAD 83

SIGNING LEGEND

N	=	INSTALL NEW
R	=	REMOVE EXISTING
R&S	=	REMOVE & SALVAGE
S	=	USE SALVAGED
RET	=	RETAIN EXISTING
B-B	=	BACK TO BACK

PAVEMENT MARKING AND SIGNAGE PLAN

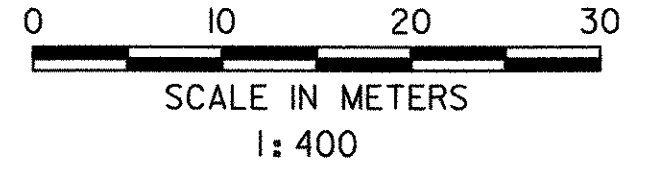

PROJECT NAME:	ST. ALBANS PARK & RIDE	
PROJECT NUMBER:	CMG PARK (23)S	
FILE NAME:		PLOT DATE: 10/14/2005
PROJECT LEADER:	JWT	DRAWN BY: PGJ
DESIGNED BY:	PGJ	CHECKED BY: EPD
PAVEMENT MARKINGS & SIGNAGE PLAN		SHEET 23 OF 29