


NOTE:  
SEE ITEM DETAIL SHEETS FOR CONCRETE  
LANDING AND RAMP INFORMATION

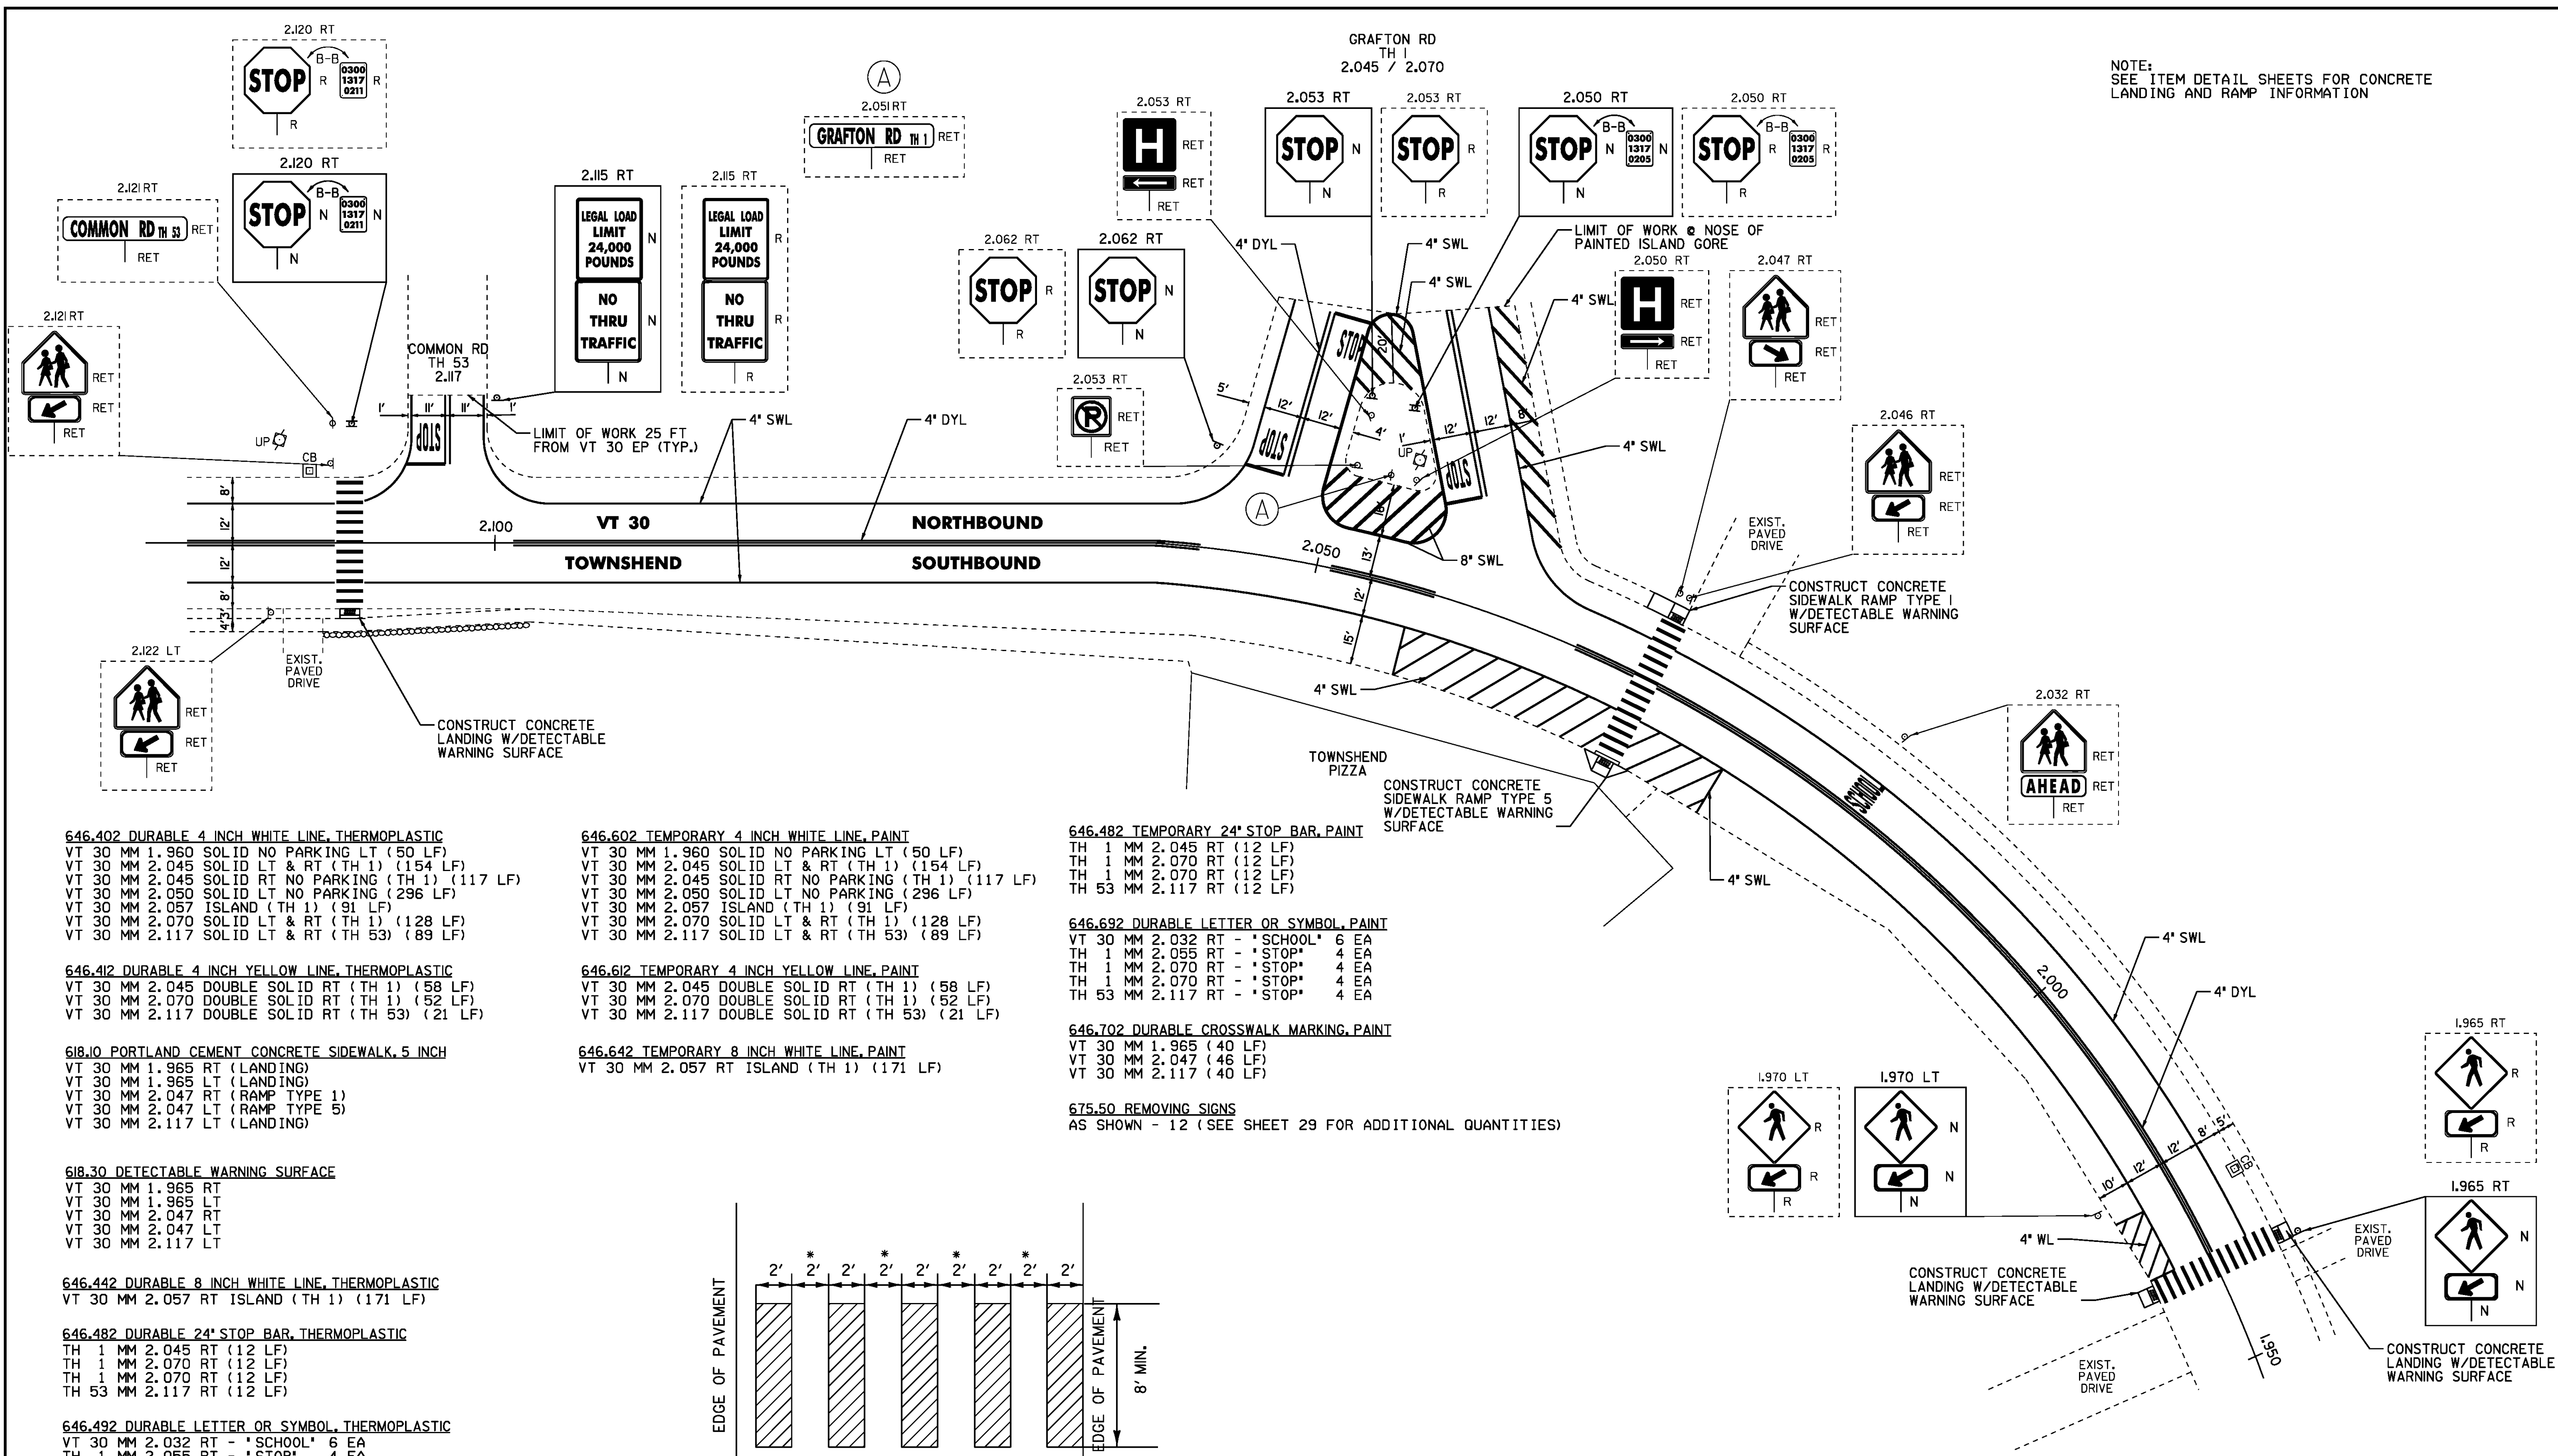

- 646.402 DURABLE 4 INCH WHITE LINE, THERMOPLASTIC
- VT 30 MM 1.960 SOLID NO PARKING LT (50 LF)
- VT 30 MM 2.045 SOLID LT & RT (TH 1) (154 LF)
- VT 30 MM 2.045 SOLID RT NO PARKING (TH 1) (117 LF)
- VT 30 MM 2.050 SOLID LT NO PARKING (296 LF)
- VT 30 MM 2.057 ISLAND (TH 1) (91 LF)
- VT 30 MM 2.070 SOLID LT & RT (TH 1) (128 LF)
- VT 30 MM 2.117 SOLID LT & RT (TH 53) (89 LF)

- 646.602 TEMPORARY 4 INCH WHITE LINE, PAINT
- VT 30 MM 1.960 SOLID NO PARKING LT (50 LF)
- VT 30 MM 2.045 SOLID LT & RT (TH 1) (154 LF)
- VT 30 MM 2.045 SOLID RT NO PARKING (TH 1) (117 LF)
- VT 30 MM 2.050 SOLID LT NO PARKING (296 LF)
- VT 30 MM 2.057 ISLAND (TH 1) (91 LF)
- VT 30 MM 2.070 SOLID LT & RT (TH 1) (128 LF)
- VT 30 MM 2.117 SOLID LT & RT (TH 53) (89 LF)

- 646.482 TEMPORARY 24" STOP BAR, PAINT
- TH 1 MM 2.045 RT (12 LF)
- TH 1 MM 2.070 RT (12 LF)
- TH 53 MM 2.117 RT (12 LF)

- 646.412 DURABLE 4 INCH YELLOW LINE, THERMOPLASTIC
- VT 30 MM 2.045 DOUBLE SOLID RT (TH 1) (58 LF)
- VT 30 MM 2.070 DOUBLE SOLID RT (TH 1) (52 LF)
- VT 30 MM 2.117 DOUBLE SOLID RT (TH 53) (21 LF)

- 646.612 TEMPORARY 4 INCH YELLOW LINE, PAINT
- VT 30 MM 2.045 DOUBLE SOLID RT (TH 1) (58 LF)
- VT 30 MM 2.070 DOUBLE SOLID RT (TH 1) (52 LF)
- VT 30 MM 2.117 DOUBLE SOLID RT (TH 53) (21 LF)

- 646.692 DURABLE LETTER OR SYMBOL, PAINT
- VT 30 MM 2.032 RT - "SCHOOL" 6 EA
- TH 1 MM 2.055 RT - "STOP" 4 EA
- TH 1 MM 2.070 RT - "STOP" 4 EA
- TH 53 MM 2.117 RT - "STOP" 4 EA

- 618.10 PORTLAND CEMENT CONCRETE SIDEWALK, 5 INCH
- VT 30 MM 1.965 RT (LANDING)
- VT 30 MM 1.965 LT (LANDING)
- VT 30 MM 2.047 RT (RAMP TYPE 1)
- VT 30 MM 2.047 LT (RAMP TYPE 5)
- VT 30 MM 2.117 LT (LANDING)

- 646.642 TEMPORARY 8 INCH WHITE LINE, PAINT
- VT 30 MM 2.057 RT ISLAND (TH 1) (171 LF)

- 646.702 DURABLE CROSSWALK MARKING, PAINT
- VT 30 MM 1.965 (40 LF)
- VT 30 MM 2.047 (46 LF)
- VT 30 MM 2.117 (40 LF)


- 618.30 DETECTABLE WARNING SURFACE
- VT 30 MM 1.965 RT
- VT 30 MM 1.965 LT
- VT 30 MM 2.047 RT
- VT 30 MM 2.047 LT
- VT 30 MM 2.117 LT

- 646.442 DURABLE 8 INCH WHITE LINE, THERMOPLASTIC
- VT 30 MM 2.057 RT ISLAND (TH 1) (171 LF)

- 646.482 DURABLE 24" STOP BAR, THERMOPLASTIC
- TH 1 MM 2.045 RT (12 LF)
- TH 1 MM 2.070 RT (12 LF)
- TH 1 MM 2.070 RT (12 LF)
- TH 53 MM 2.117 RT (12 LF)

- 646.492 DURABLE LETTER OR SYMBOL, THERMOPLASTIC
- VT 30 MM 2.032 RT - "SCHOOL" 6 EA
- TH 1 MM 2.055 RT - "STOP" 4 EA
- TH 1 MM 2.070 RT - "STOP" 4 EA
- TH 1 MM 2.070 RT - "STOP" 4 EA
- TH 53 MM 2.117 RT - "STOP" 4 EA

- 646.502 DURABLE CROSSWALK MARKING, THERMOPLASTIC
- VT 30 MM 1.965 (40 LF)
- VT 30 MM 2.047 (46 LF)
- VT 30 MM 2.117 (40 LF)

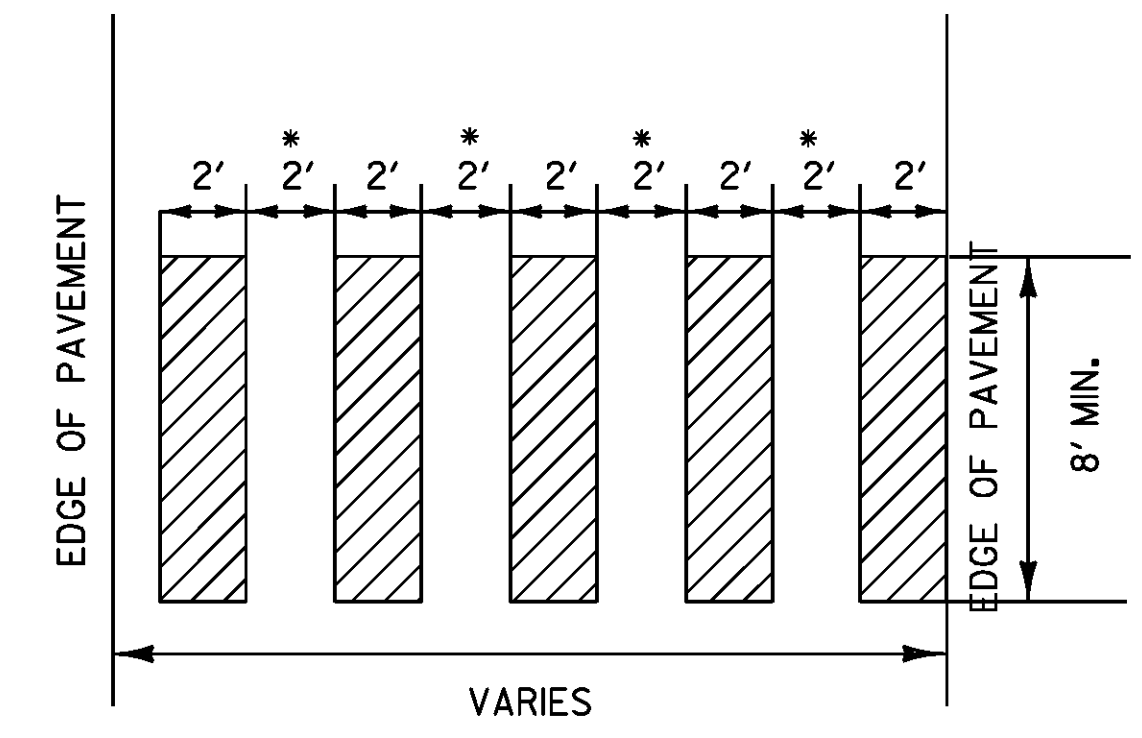

**BLOCK PATTERN CROSSWALK DETAIL**

NOT TO SCALE

- LEGEND**
- R = REMOVE EXISTING
  - S = SALVAGE
  - R&S = REMOVE AND SALVAGE
  - N = NEW
  - RET = RETAIN
  - B-B = BACK TO BACK
  - = EXISTING GUARDRAIL
  - - - = PROPOSED GUARDRAIL
  - YL = YELLOW LINE
  - WL = WHITE LINE

**INTERSECTION DETAIL SHEET**

PROJECT NAME: NEWFANE-TOWNSHEND

PROJECT NUMBER: STP 2401(1)

FILE NAME: p01b036.dgn  
PROJECT LEADER: CRB  
DESIGNED BY: JBZ  
IPARM FILE NAME: p01b036\_30.1

PLOT DATE: 04-FEB-2010  
DRAWN BY: JBZ  
CHECKED BY: BDB  
SHEET 30 OF 32