


ERECTION PLAN

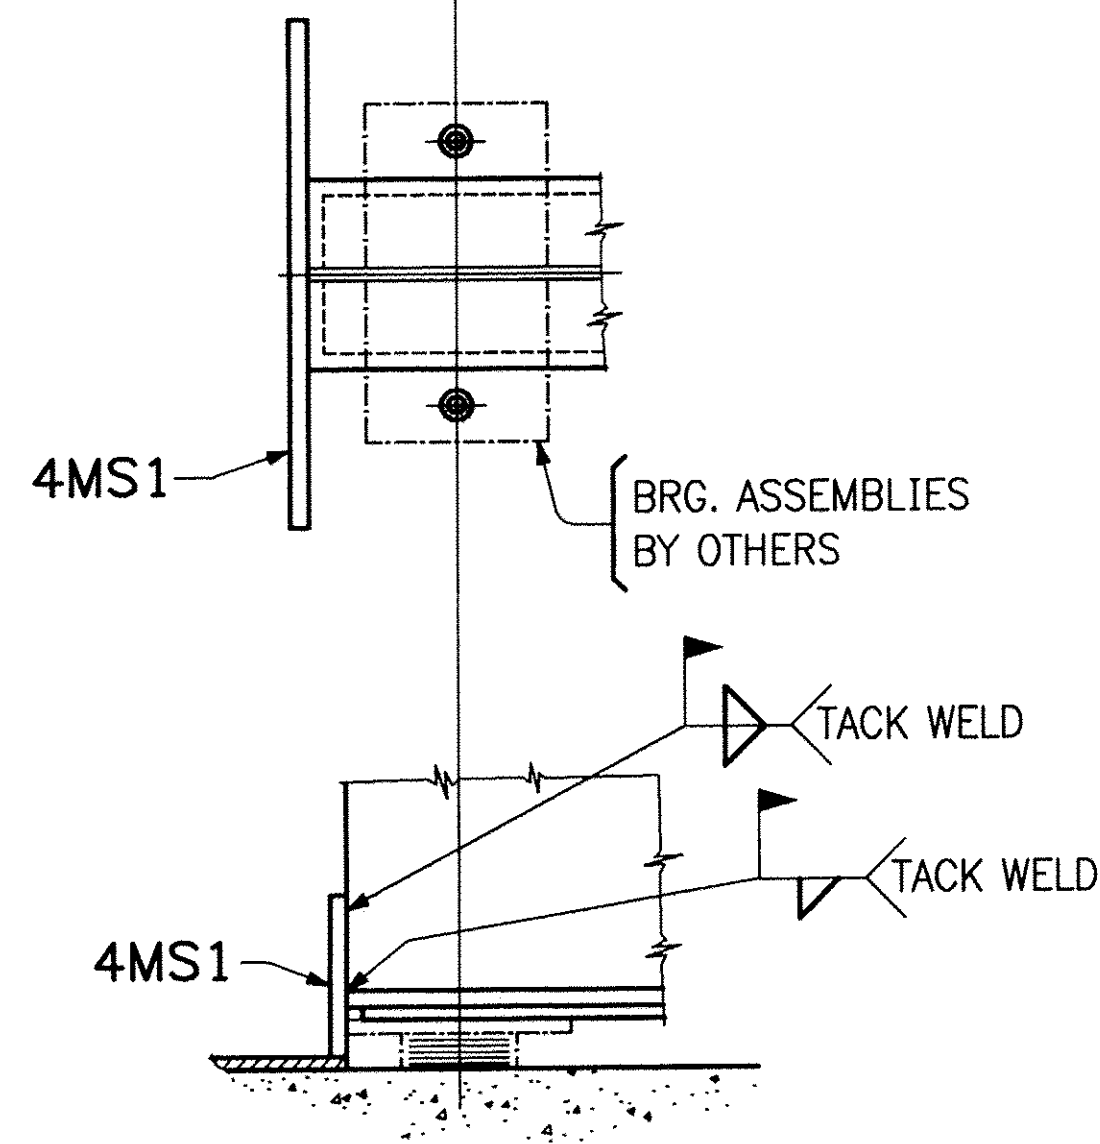

BLOCK OUT PL LOCATION
(ABUT. 1 - SHOWN)
(ABUT. 2 - ROTATE 180°)

| FIELD BOLT SUMMARY | | | | | 2% ADDED, MIN 2 EXTRA | |
|--------------------|--------------|------------|----------------------------------|-------------|-----------------------|--------------------------------|
| LINE | NO. OF BOLTS | BOLT DIAM. | TYPE | BOLT LENGTH | ACTUAL COUNT | REMARKS |
| 1 | 98 | 7/8 | AASHTO M164-3 | 2 1/4 | 96 | w/1 M291-3 GR. C3 HVY. HEX NUT |
| 2 | | | | | | |
| 3 | | | | | | |
| 4 | 98 | | HARD, FLAT WASHERS FOR 7/8" BOLT | | | M293-3 |
| 5 | | | | | | |
| 6 | | | | | | |
| 7 | | | | | | |
| 8 | | | | | | |
| 9 | | | | | | |
| 10 | | | | | | |

| FIELD BOLT LIST | | | | | | M164 TYPE 3 BOLTS | | | | PIECES CONNECTED AND REMARKS |
|-----------------------|-------------------|------------|--------------------|--------------|-------------|-------------------|-----------------------------|------|-------------|------------------------------|
| LINE | ACTUAL No. REQ'D. | BOLT DIAM. | BOLT LENGTH /CONN. | BOLTS /CONN. | # OF CONNS. | GRIP | THICKNESS OF PCS. CONNECTED | | WASHER CODE | |
| 1 | | | | | | | | | | |
| 2 | | | | | | | | | | |
| 3 | 96 | 7/8 | 2 1/4 | 8 | 12 | 1 1/8 | 1/2 | 7/16 | 1 | DIAPHRAGMS TO STRINGERS |
| 4 | | | | | | | | | | |
| 5 | | | | | | | | | | |
| WASHER CODES | | | | | | | | | | |
| 1: 1 HARD FLAT WASHER | | | | | | | | | | |

| | | | | | | |
|------|------|-------------|------|--------|--------------|----------|
| REV. | DATE | DESCRIPTION | QTY. | DATE | ISSUED TO | FOR |
| | | | 8 | 3/9/06 | F W Whitcomb | Approval |

EASTERN BRIDGE LLC
RURAL RTE 2, BOX 302
CLAREMONT, NH 03743
603-542-5202

PROJECT: T.H. NO. 1 OVER SAXTONS RIVER (BRIDGE NO. 16G)
LOCATION: PROJ. NO. TH2-0104 GRAFTON, VERMONT
ENGINEER: VANASSE HANGEN BRUSTLIN, INC.
CUSTOMER: FRANK W. WHITCOMB CONST.

DRAWING TITLE: ERECTION PLAN
DRAWN BY: CPM 3-3-06
CHECKED BY: [Signature] 3-6-06
JOB NUMBER: 6065
SHEET NUMBER: E1