

646.40 DURABLE 100 mm WHITE LINE
 (ALL LINES WILL INCLUDE EDGE LINE BREAKS AND RADIUS FOR TOWN HIGHWAYS)

SALISBURY:
 STA. 2+360.0 - STA. 2+900.0 LT & RT

646.60 TEMPORARY 100 mm WHITE LINE
 (ALL LINES WILL INCLUDE EDGE LINE BREAKS AND RADIUS FOR TOWN HIGHWAYS)

SALISBURY:
 STA. 2+360.0 - STA. 2+900.0 LT & RT


646.41 DURABLE 100 mm YELLOW LINE
 (ALL LINES WILL INCLUDE C/L BREAKS FOR TOWN HIGHWAYS) S=SOLID, D=DASHED

SALISBURY:
 STA. 2+360.0 - STA. 2+671.5 LT C RT -
 STA. 2+671.5 - STA. 2+864.6 D - S
 STA. 2+864.6 - STA. 2+900.0 S - S

646.61 TEMPORARY 100 mm YELLOW LINE
 (ALL LINES WILL INCLUDE C/L BREAKS FOR TOWN HIGHWAYS) S=SOLID, D=DASHED

SALISBURY:
 STA. 2+360.0 - STA. 2+671.5 LT C RT -
 STA. 2+671.5 - STA. 2+864.6 D - S
 STA. 2+864.6 - STA. 2+900.0 S - S

675.50 REMOVING SIGNS
 AS SHOWN - 1

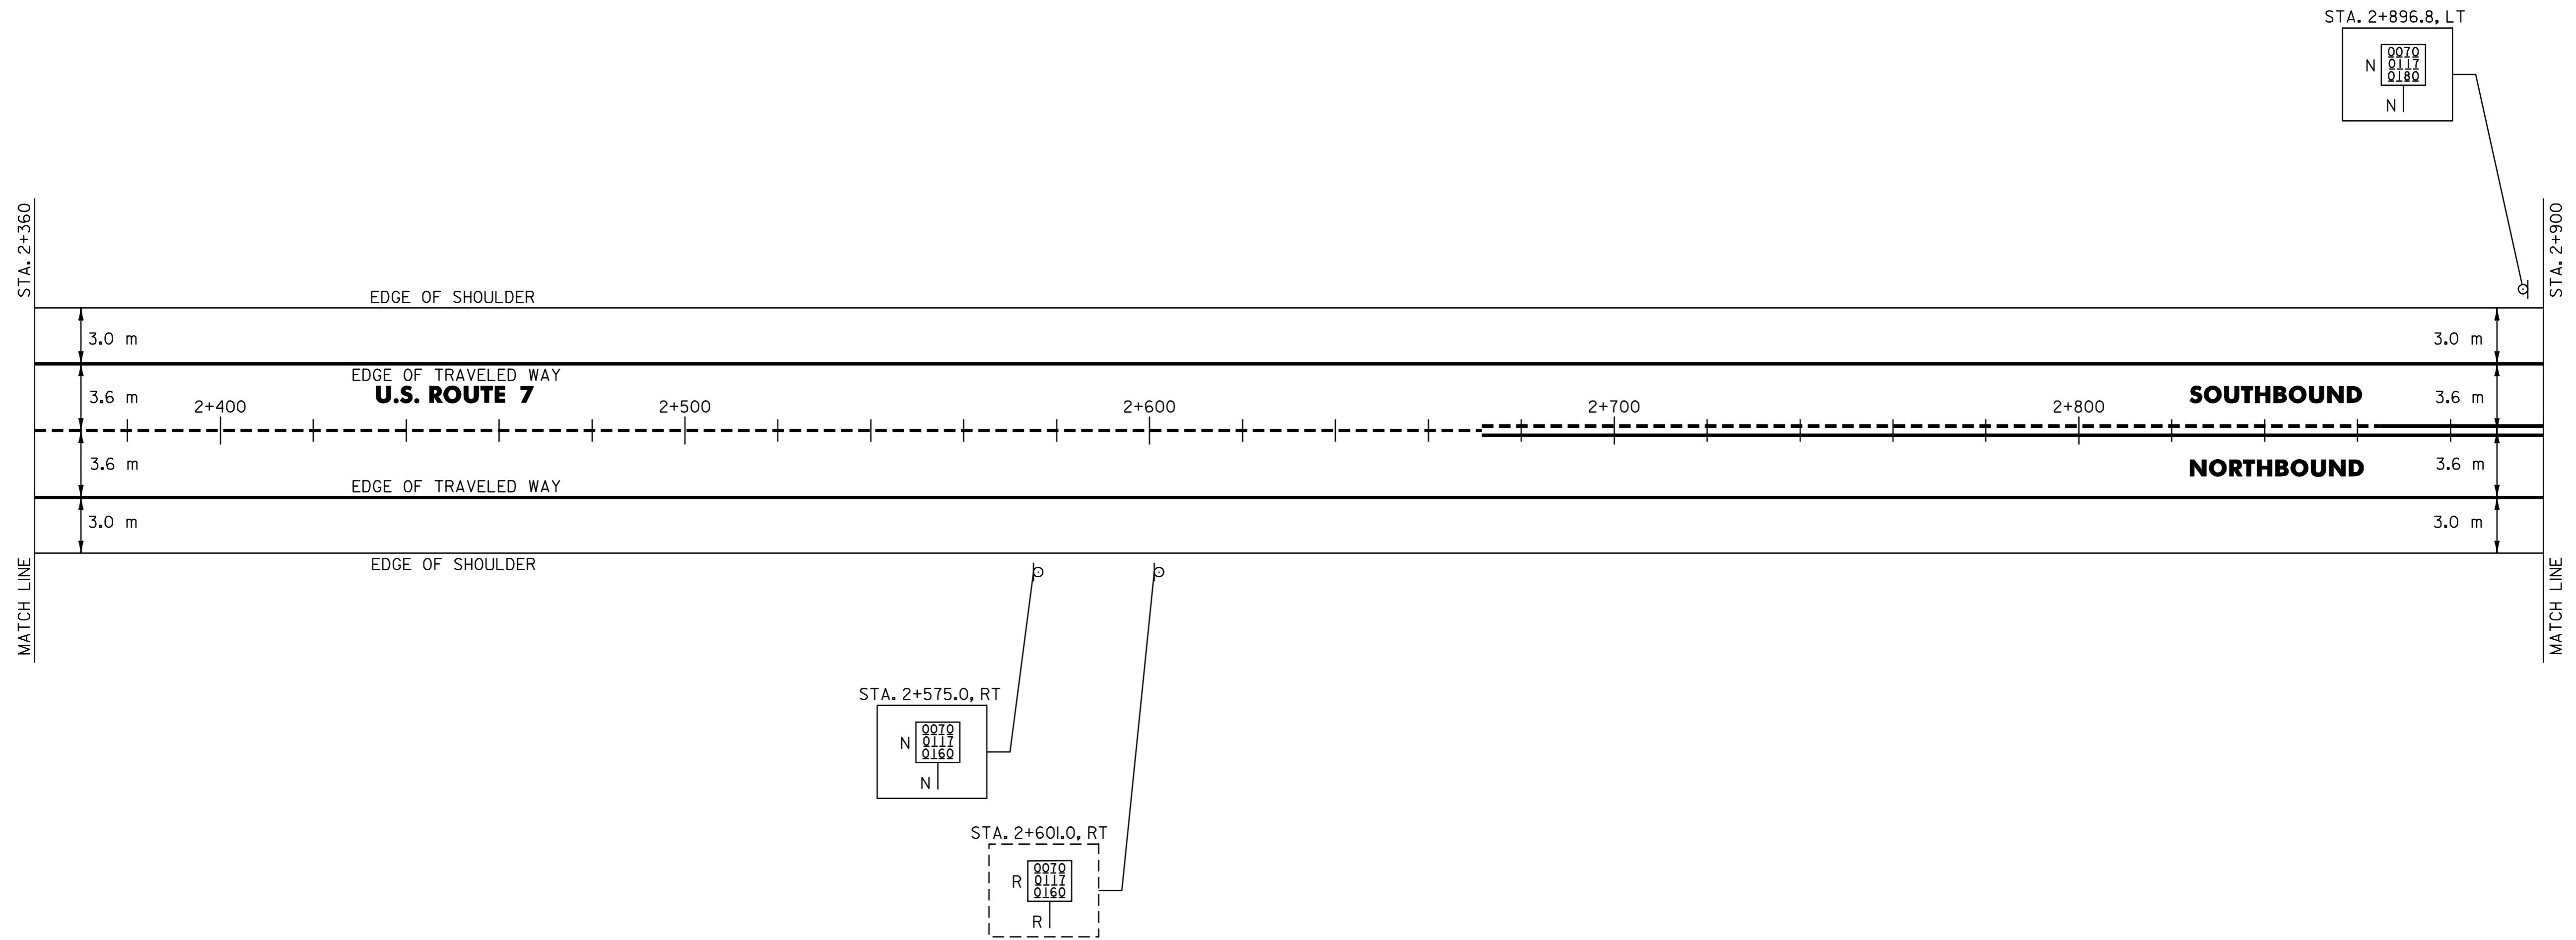

DATUM	
VERTICAL	N/A
HORIZONTAL	N/A

SIGN LEGEND
 R= REMOVE
 S= SALVAGE
 N= NEW
 RET= RETAIN
 B-B= BACK TO BACK
 EXISTING= -----
 NEW= _____

<h2>PAVING PROJECT LAYOUT # 2</h2>	SURVEYED BY	N/A	DATE	N/A
	DRAWN BY	C.A.K.	DATE	2/02
	SQUAD LEADER	D.E.G.		
	DESIGN FILE NO.	pave/Q1b018/pb018.dgn		
	IPARM FILE	pb018p02.i	DATE PLOTTED	10-JUL-2006 13:54
PROJ. NAME	SALISBURY - MIDDLEBURY			
PROJ. NO.	NH_231111S			
SHEET	11	OF	67	SHEETS