

646.40 DURABLE 100 mm WHITE LINE  
 (ALL LINES WILL INCLUDE EDGE LINE BREAKS AND RADIUS FOR TOWN HIGHWAYS)

SALISBURY:  
 STA. 5+600.0 - STA. 6+140.0 LT & RT

646.60 TEMPORARY 100 mm WHITE LINE  
 (ALL LINES WILL INCLUDE EDGE LINE BREAKS AND RADIUS FOR TOWN HIGHWAYS)

SALISBURY:  
 STA. 5+600.0 - STA. 6+140.0 LT & RT


646.41 DURABLE 100 mm YELLOW LINE  
 (ALL LINES WILL INCLUDE C/L BREAKS FOR TOWN HIGHWAYS) S=SOLID, D=DASHED

SALISBURY:		LT	CL	RT
STA. 5+600.0 - STA. 5+632.7		S	-	S
STA. 5+632.7 - STA. 5+858.0		S	-	D
STA. 5+858.0 - STA. 6+035.0		-	D	-
STA. 6+035.0 - STA. 6+140.0		D	-	S

646.61 TEMPORARY 100 mm YELLOW LINE  
 (ALL LINES WILL INCLUDE C/L BREAKS FOR TOWN HIGHWAYS) S=SOLID, D=DASHED

SALISBURY:		LT	CL	RT
STA. 5+600.0 - STA. 5+632.7		S	-	S
STA. 5+632.7 - STA. 5+858.0		S	-	D
STA. 5+858.0 - STA. 6+035.0		-	D	-
STA. 6+035.0 - STA. 6+140.0		D	-	S

675.50 REMOVING SIGNS  
 AS SHOWN - I

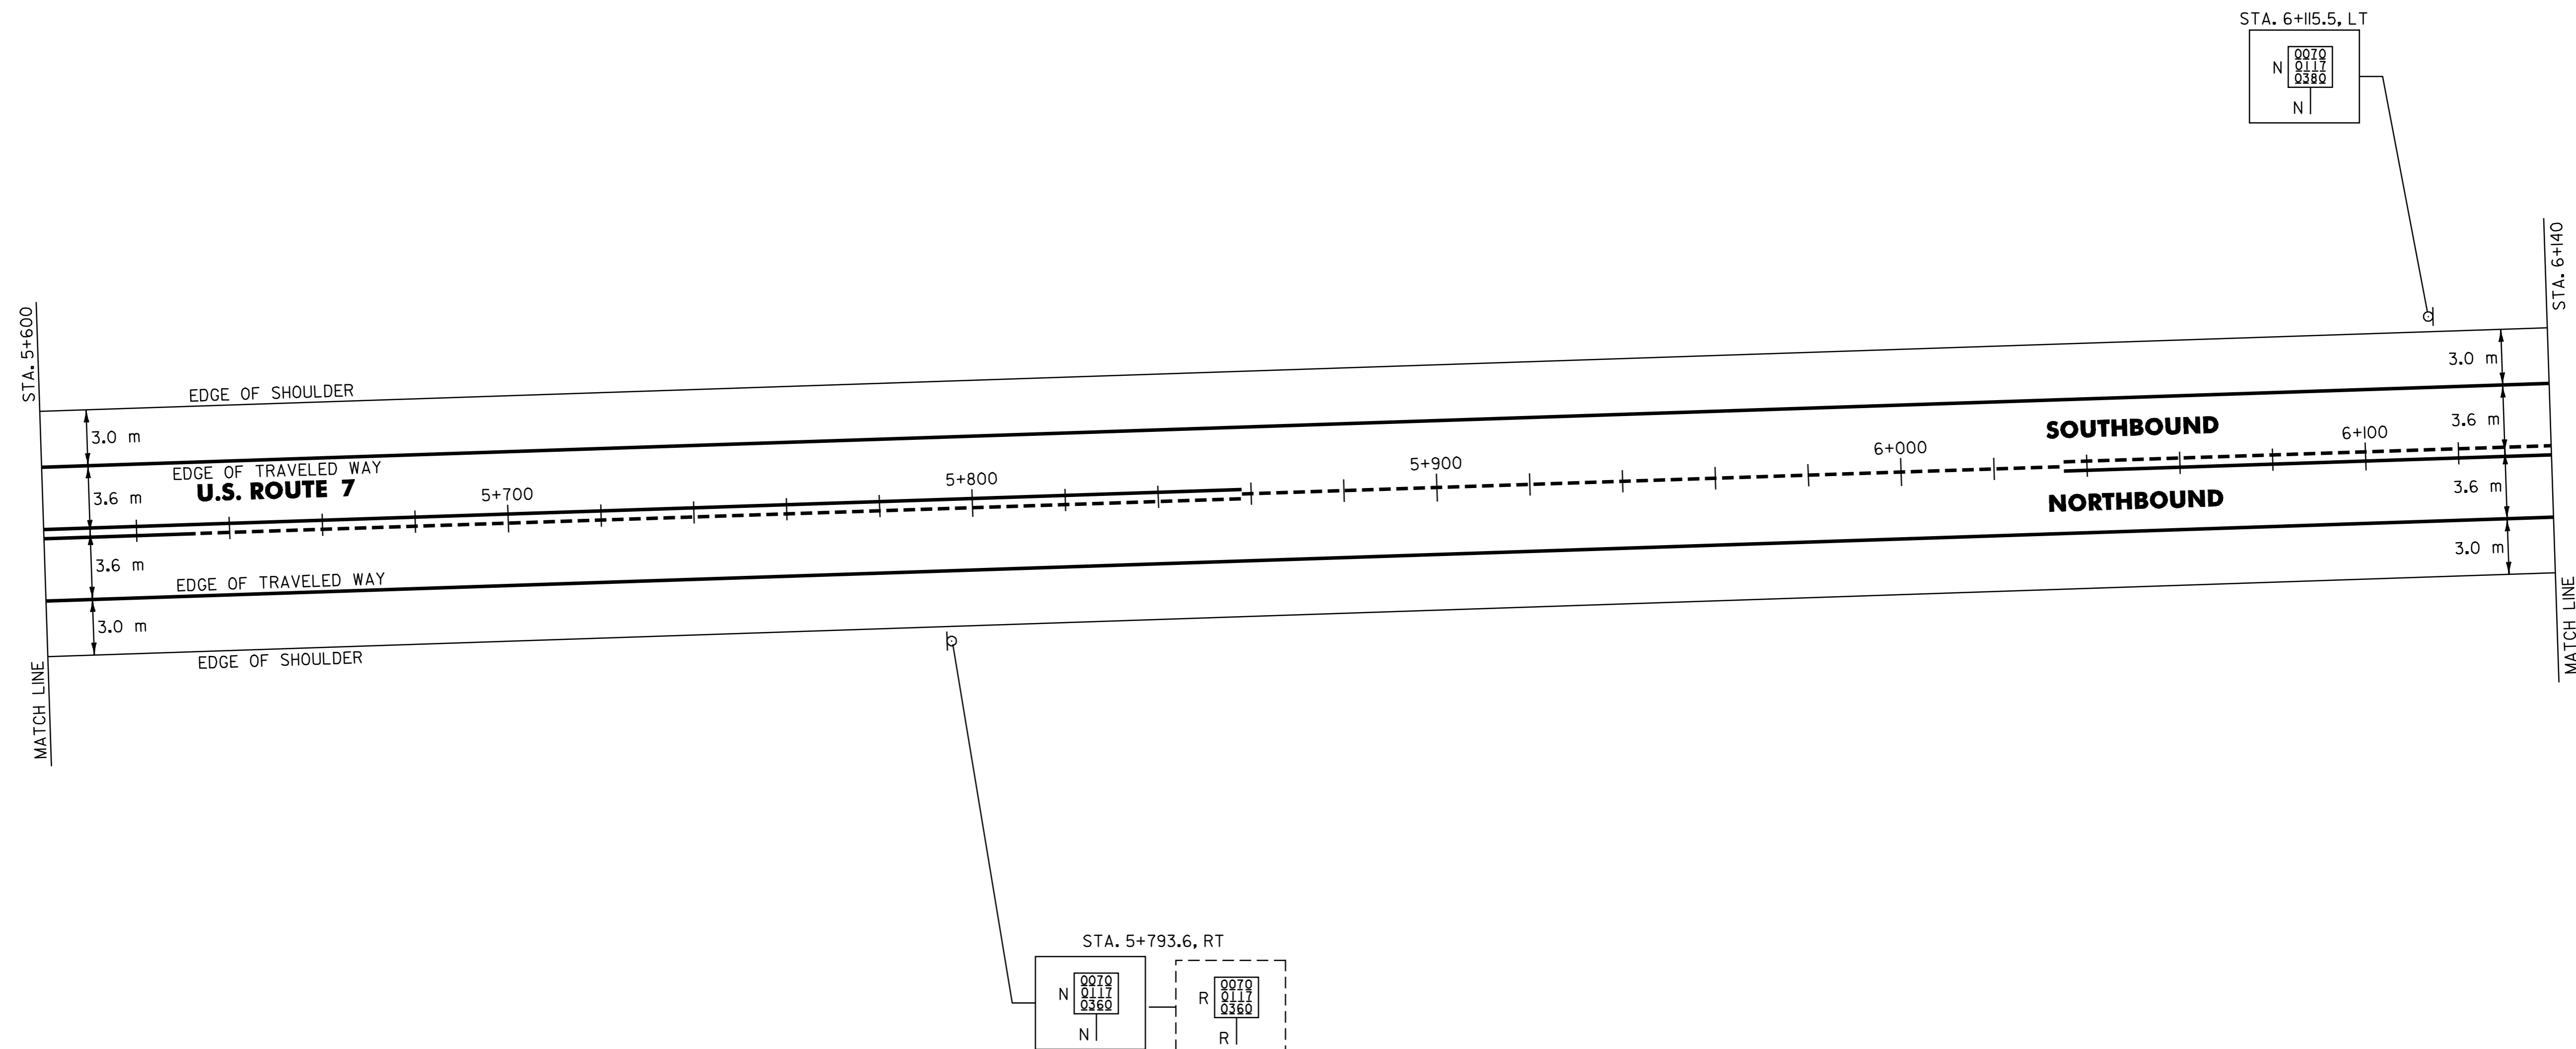

DATUM	
VERTICAL	<u>N/A</u>
HORIZONTAL	<u>N/A</u>

SIGN LEGEND  
 R= REMOVE  
 S= SALVAGE  
 N= NEW  
 RET= RETAIN  
 B-B= BACK TO BACK  
 EXISTING= - - - - -  
 NEW= \_\_\_\_\_

**PAVING PROJECT LAYOUT # 8**

SURVEYED BY	<u>N/A</u>	DATE	<u>N/A</u>
DRAWN BY	<u>C.A.K.</u>	DATE	<u>2/02</u>
SQUAD LEADER	<u>D.E.G.</u>		
DESIGN FILE NO.	<u>pave/01b018/pb018.dgn</u>		
IPARM FILE	<u>pb018p08.i</u>	DATE PLOTTED	<u>10-JUL-2006 13:58</u>
PROJ. NAME	<u>SALISBURY - MIDDLEBURY</u>		
PROJ. NO.	<u>NH_231111S</u>		
SHEET	<u>17</u>	OF	<u>67</u>
SHEETS			