

646.40 DURABLE 100 mm WHITE LINE
 (ALL LINES WILL INCLUDE EDGE LINE BREAKS AND RADIUS FOR TOWN HIGHWAYS)
 MIDDLEBURY:
 STA. I+020.0 - STA. I+580.0 LT & RT

646.41 DURABLE 100 mm YELLOW LINE
 (ALL LINES WILL INCLUDE C/L BREAKS FOR TOWN HIGHWAYS) S=SOLID, D=DASHED
 MIDDLEBURY:
 STA. I+020.0 - STA. I+182.9 LT C RT
 STA. I+020.0 - STA. I+182.9 D - S
 STA. I+182.9 - STA. I+580.0 S - S
 STA. I+203.789 DOUBLE SOLID RT, T-10
 STA. I+544.970 DOUBLE SOLID RT, VT. ROUTE 116







646.46 DURABLE 600 mm STOP BAR
 MIDDLEBURY:
 STA. I+203.789 LT, T-10
 STA. I+544.970 RT, VT. ROUTE 116
 646.66 TEMPORARY 600 mm STOP BAR

675.50 REMOVING SIGNS
 AS SHOWN - 40
675.60 ERECTING SALVAGED SIGNS
 STA. I+548.0, LT
 AS SHOWN - 2

646.60 TEMPORARY 100 mm WHITE LINE
 (ALL LINES WILL INCLUDE EDGE LINE BREAKS AND RADIUS FOR TOWN HIGHWAYS)
 MIDDLEBURY:
 STA. I+020.0 - STA. I+580.0 LT & RT

646.61 TEMPORARY 100 mm YELLOW LINE
 (ALL LINES WILL INCLUDE C/L BREAKS FOR TOWN HIGHWAYS) S=SOLID, D=DASHED
 MIDDLEBURY:
 STA. I+020.0 - STA. I+182.9 LT C RT
 STA. I+020.0 - STA. I+182.9 D - S
 STA. I+182.9 - STA. I+580.0 S - S
 STA. I+203.789 DOUBLE SOLID RT, T-10
 STA. I+544.970 DOUBLE SOLID RT, VT. ROUTE 116

646.66 TEMPORARY 600 mm STOP BAR
 MIDDLEBURY:
 STA. I+203.789 LT, T-10, "S,T,O,P" (4 EA)
 STA. I+544.970 RT, VT. ROUTE 116, "S,T,O,P" (4 EA)
 646.70 TEMPORARY LETTER OR SYMBOL
 MIDDLEBURY:
 STA. I+203.781 LT, T-10, "S,T,O,P" (4 EA)
 STA. I+544.970 RT, VT. ROUTE 116, "S,T,O,P" (4 EA)

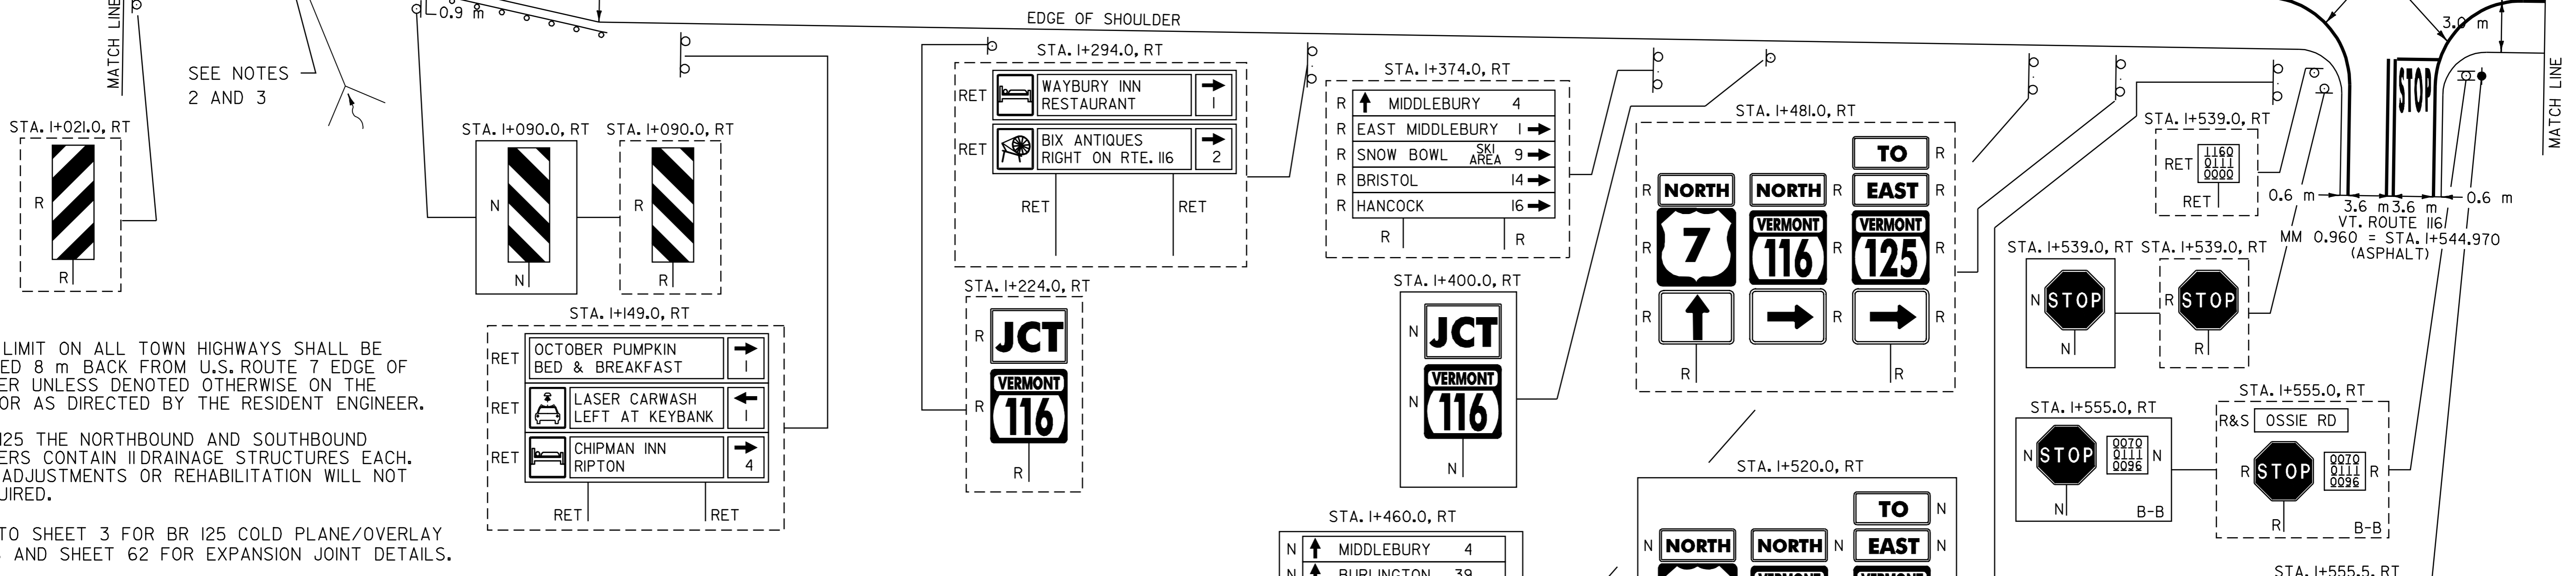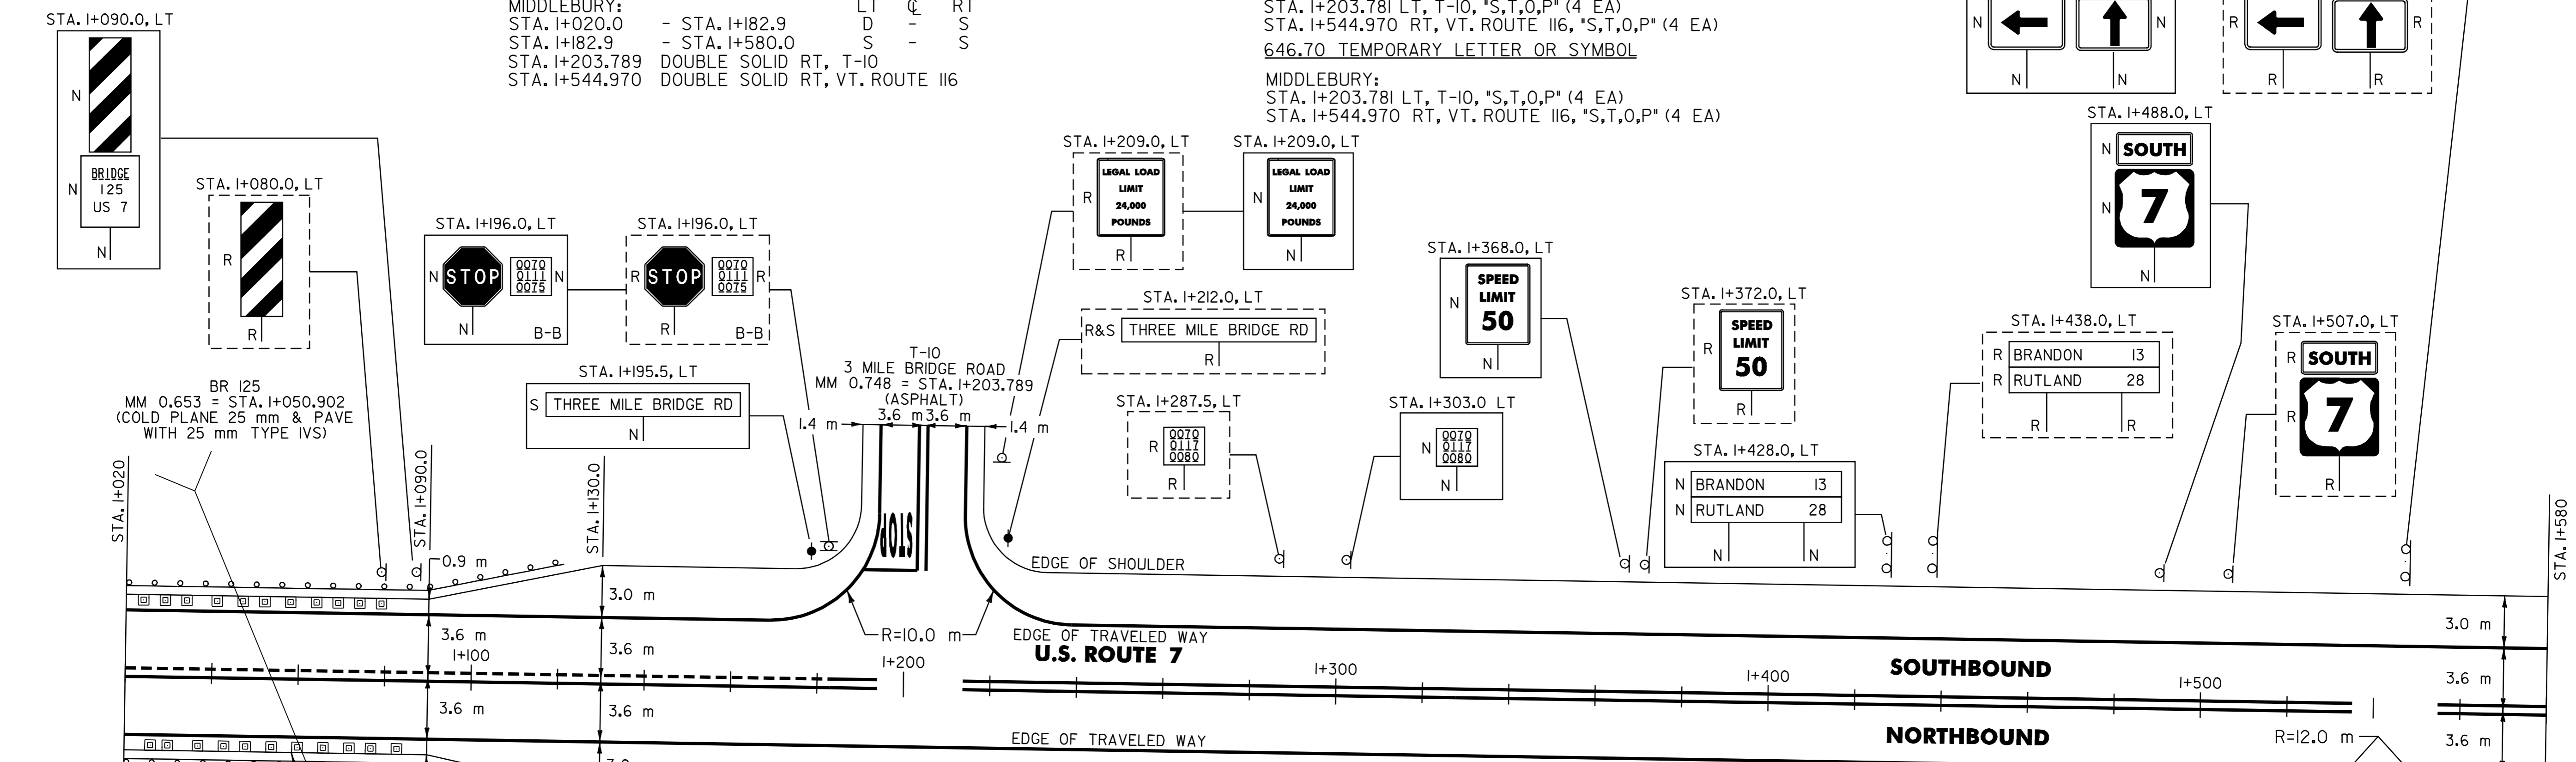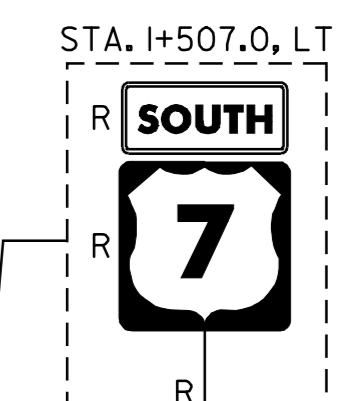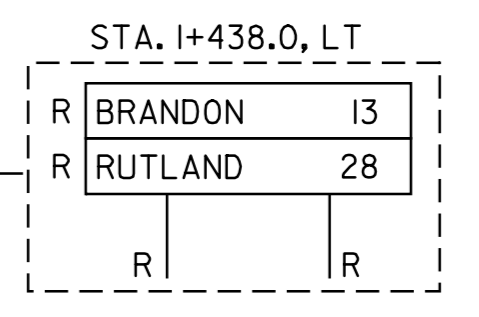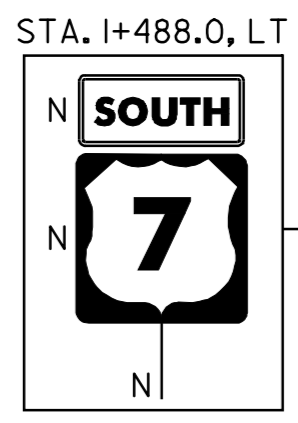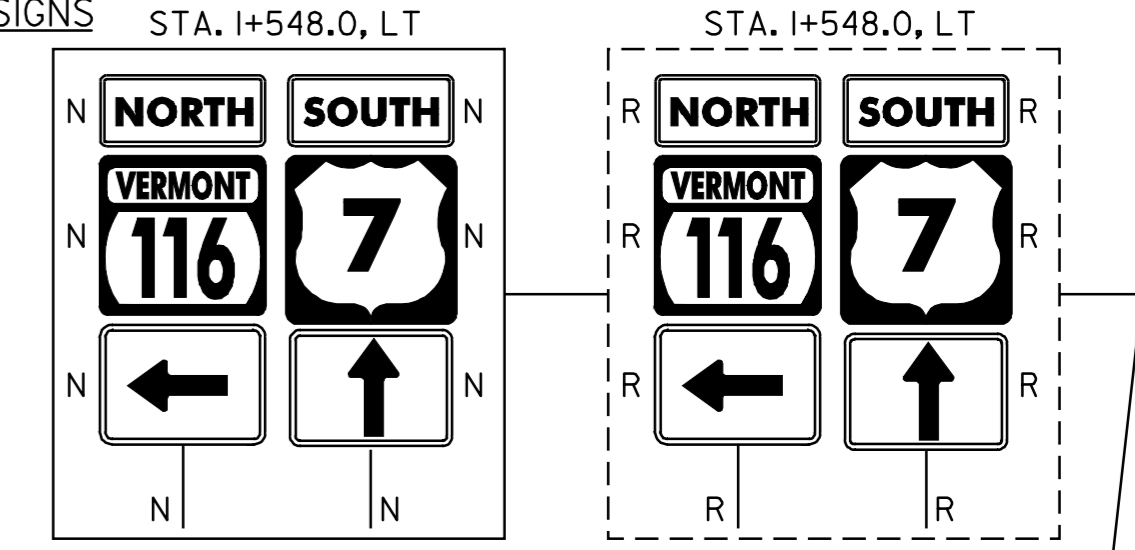

621.20 STEEL BEAM GUARDRAIL
 MIDDLEBURY:
 STA. I+093.5 - STA. I+116.3 RT (22.8 m)
 STA. I+094.7 - STA. I+098.5 LT (3.8 m)

621.70 GUARDRAIL APPROACH SECTION TYPE I
 MIDDLEBURY:
 STA. I+079.5 - STA. I+094.7 LT (1EA)

621.71 GUARDRAIL APPROACH SECTION TYPE II
 MIDDLEBURY:
 STA. I+089.5 - STA. I+093.5 RT (1EA)

621.505 MANUFACTURED TERMINAL SECTION (FLARED)
 MIDDLEBURY:
 STA. I+116.3 - STA. I+127.7 RT
 STA. I+098.5 - STA. I+109.9 LT

621.80 REMOVAL AND DISPOSAL OF GUARDRAIL
 MIDDLEBURY:
 STA. I+020.0 - STA. I+021.5 RT (1.50 m)
 STA. I+079.5 - STA. I+110.0 LT (30.5 m)
 STA. I+089.5 - STA. I+128.0 RT (38.5 m)

DATUM

VERTICAL	N/A
HORIZONTAL	N/A

SIGN LEGEND

- R= REMOVE
- S= SALVAGE
- N= NEW
- RET= RETAIN
- B-B= BACK TO BACK
- EXISTING=
- NEW=

PAVING PROJECT LAYOUT # 13

SURVEYED BY N/A DATE N/A
 DRAWN BY C.A.K. DATE 2/02
 SQUAD LEADER D.E.G.
 DESIGN FILE NO. pave/01b018/pb018.dgn
 IPARM FILE pb018p13.i DATE PLOTTED 10-JUL-2006 13:53
 PROJ. NAME SALISBURY - MIDDLEBURY
 PROJ. NO. NH_2311113
 SHEET 22 OF 67 SHEETS