

646.40 DURABLE 100 mm WHITE LINE
 (ALL LINES WILL INCLUDE EDGE LINE BREAKS AND RADIUS FOR TOWN HIGHWAYS)

MIDDLEBURY:
 STA. I+580.0 - STA. I+820.0 LT & RT

646.60 TEMPORARY 100 mm WHITE LINE
 (ALL LINES WILL INCLUDE EDGE LINE BREAKS AND RADIUS FOR TOWN HIGHWAYS)

MIDDLEBURY:
 STA. I+580.0 - STA. I+820.0 LT & RT


646.41 DURABLE 100 mm YELLOWLINE
 (ALL LINES WILL INCLUDE C/L BREAKS FOR TOWN HIGHWAYS) S=SOLID, D=DASHED

MIDDLEBURY:
 STA. I+580.0 - STA. I+820.0 LT S - RT S

646.61 TEMPORARY 100 mm YELLOW LINE
 (ALL LINES WILL INCLUDE C/L BREAKS FOR TOWN HIGHWAYS) S=SOLID, D=DASHED

MIDDLEBURY:
 STA. I+580.0 - STA. I+820.0 LT S - RT S

675.50 REMOVING SIGNS
 AS SHOWN - 16

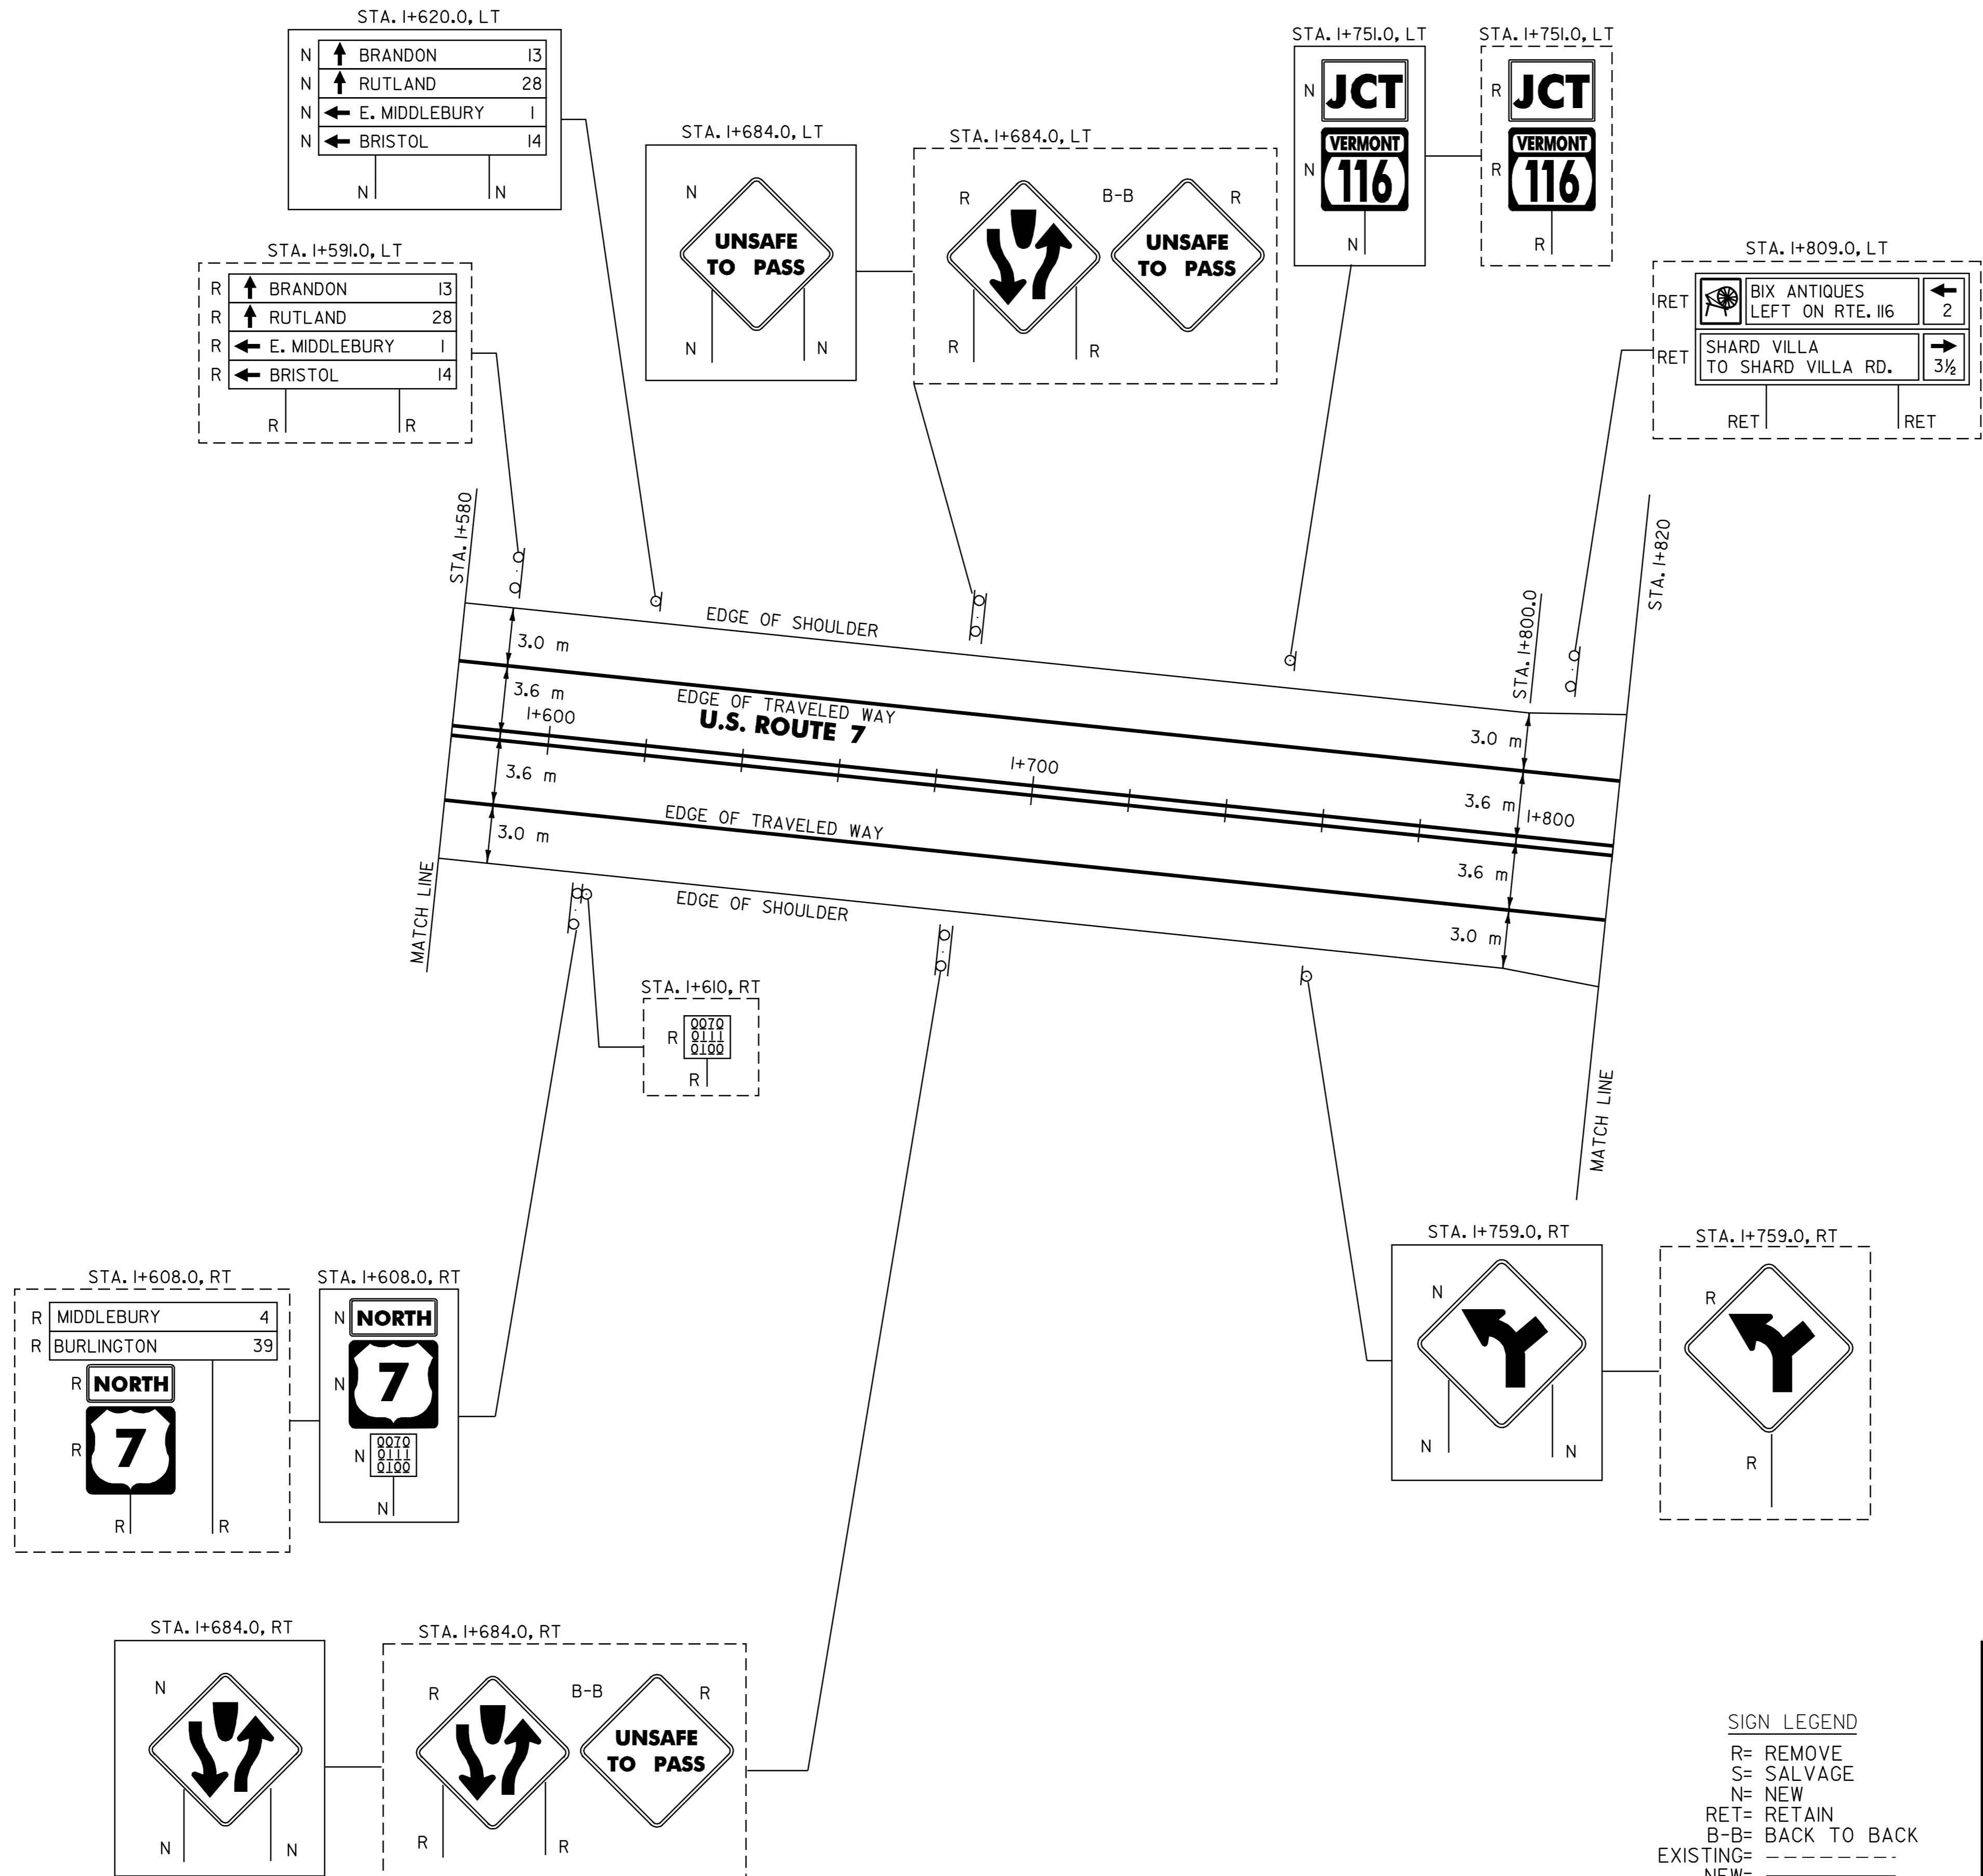

DATUM	
VERTICAL	N/A
HORIZONTAL	N/A

SIGN LEGEND
 R= REMOVE
 S= SALVAGE
 N= NEW
 RET= RETAIN
 B-B= BACK TO BACK
 EXISTING= _____
 NEW= _____

PAVING PROJECT LAYOUT # 14

SURVEYED BY	N/A	DATE	N/A
DRAWN BY	C.A.K.	DATE	2/02
SQUAD LEADER	D.E.G.		
DESIGN FILE NO.	pave/01b018/pb018.dgn		
IPARM FILE	pb018p14.i	DATE PLOTTED	10-JUL-2006 13:30
PROJ. NAME	SALISBURY - MIDDLEBURY		
PROJ. NO.	NH_231111S		
SHEET	23	OF	67 SHEETS