

**646.40 DURABLE 100 mm WHITE LINE**  
 (ALL LINES WILL INCLUDE EDGE LINE BREAKS AND RADIUS FOR TOWN HIGHWAYS)

MT. HOLLY:  
 STA. 0+560.0 - STA. 1+100.0, LT & RT

**646.60 TEMPORARY 100 mm WHITE LINE**  
 (ALL LINES WILL INCLUDE EDGE LINE BREAKS AND RADIUS FOR TOWN HIGHWAYS)

MT. HOLLY:  
 STA. 0+560.0 - STA. 1+100.0, LT & RT


**646.41 DURABLE 100 mm YELLOW LINE**  
 (ALL LINES WILL INCLUDE C/L BREAKS FOR TOWN HIGHWAYS) S=SOLID, D=DASHED

MT. HOLLY:  
 STA. 0+560.0 - STA. 0+563.3 LT - D RT -  
 STA. 0+563.3 - STA. 0+724.2 D - S S  
 STA. 0+724.2 - STA. 1+046.1 S - S D  
 STA. 1+046.1 - STA. 1+100.0 S - D D

**646.61 TEMPORARY 100 mm YELLOW LINE**  
 (ALL LINES WILL INCLUDE C/L BREAKS FOR TOWN HIGHWAYS) S=SOLID, D=DASHED

MT. HOLLY:  
 STA. 0+560.0 - STA. 0+563.3 LT - D RT -  
 STA. 0+563.3 - STA. 0+724.2 D - S S  
 STA. 0+724.2 - STA. 1+046.1 S - S D  
 STA. 1+046.1 - STA. 1+100.0 S - D D

**675.50 REMOVING SIGNS**  
 AS SHOWN - 4

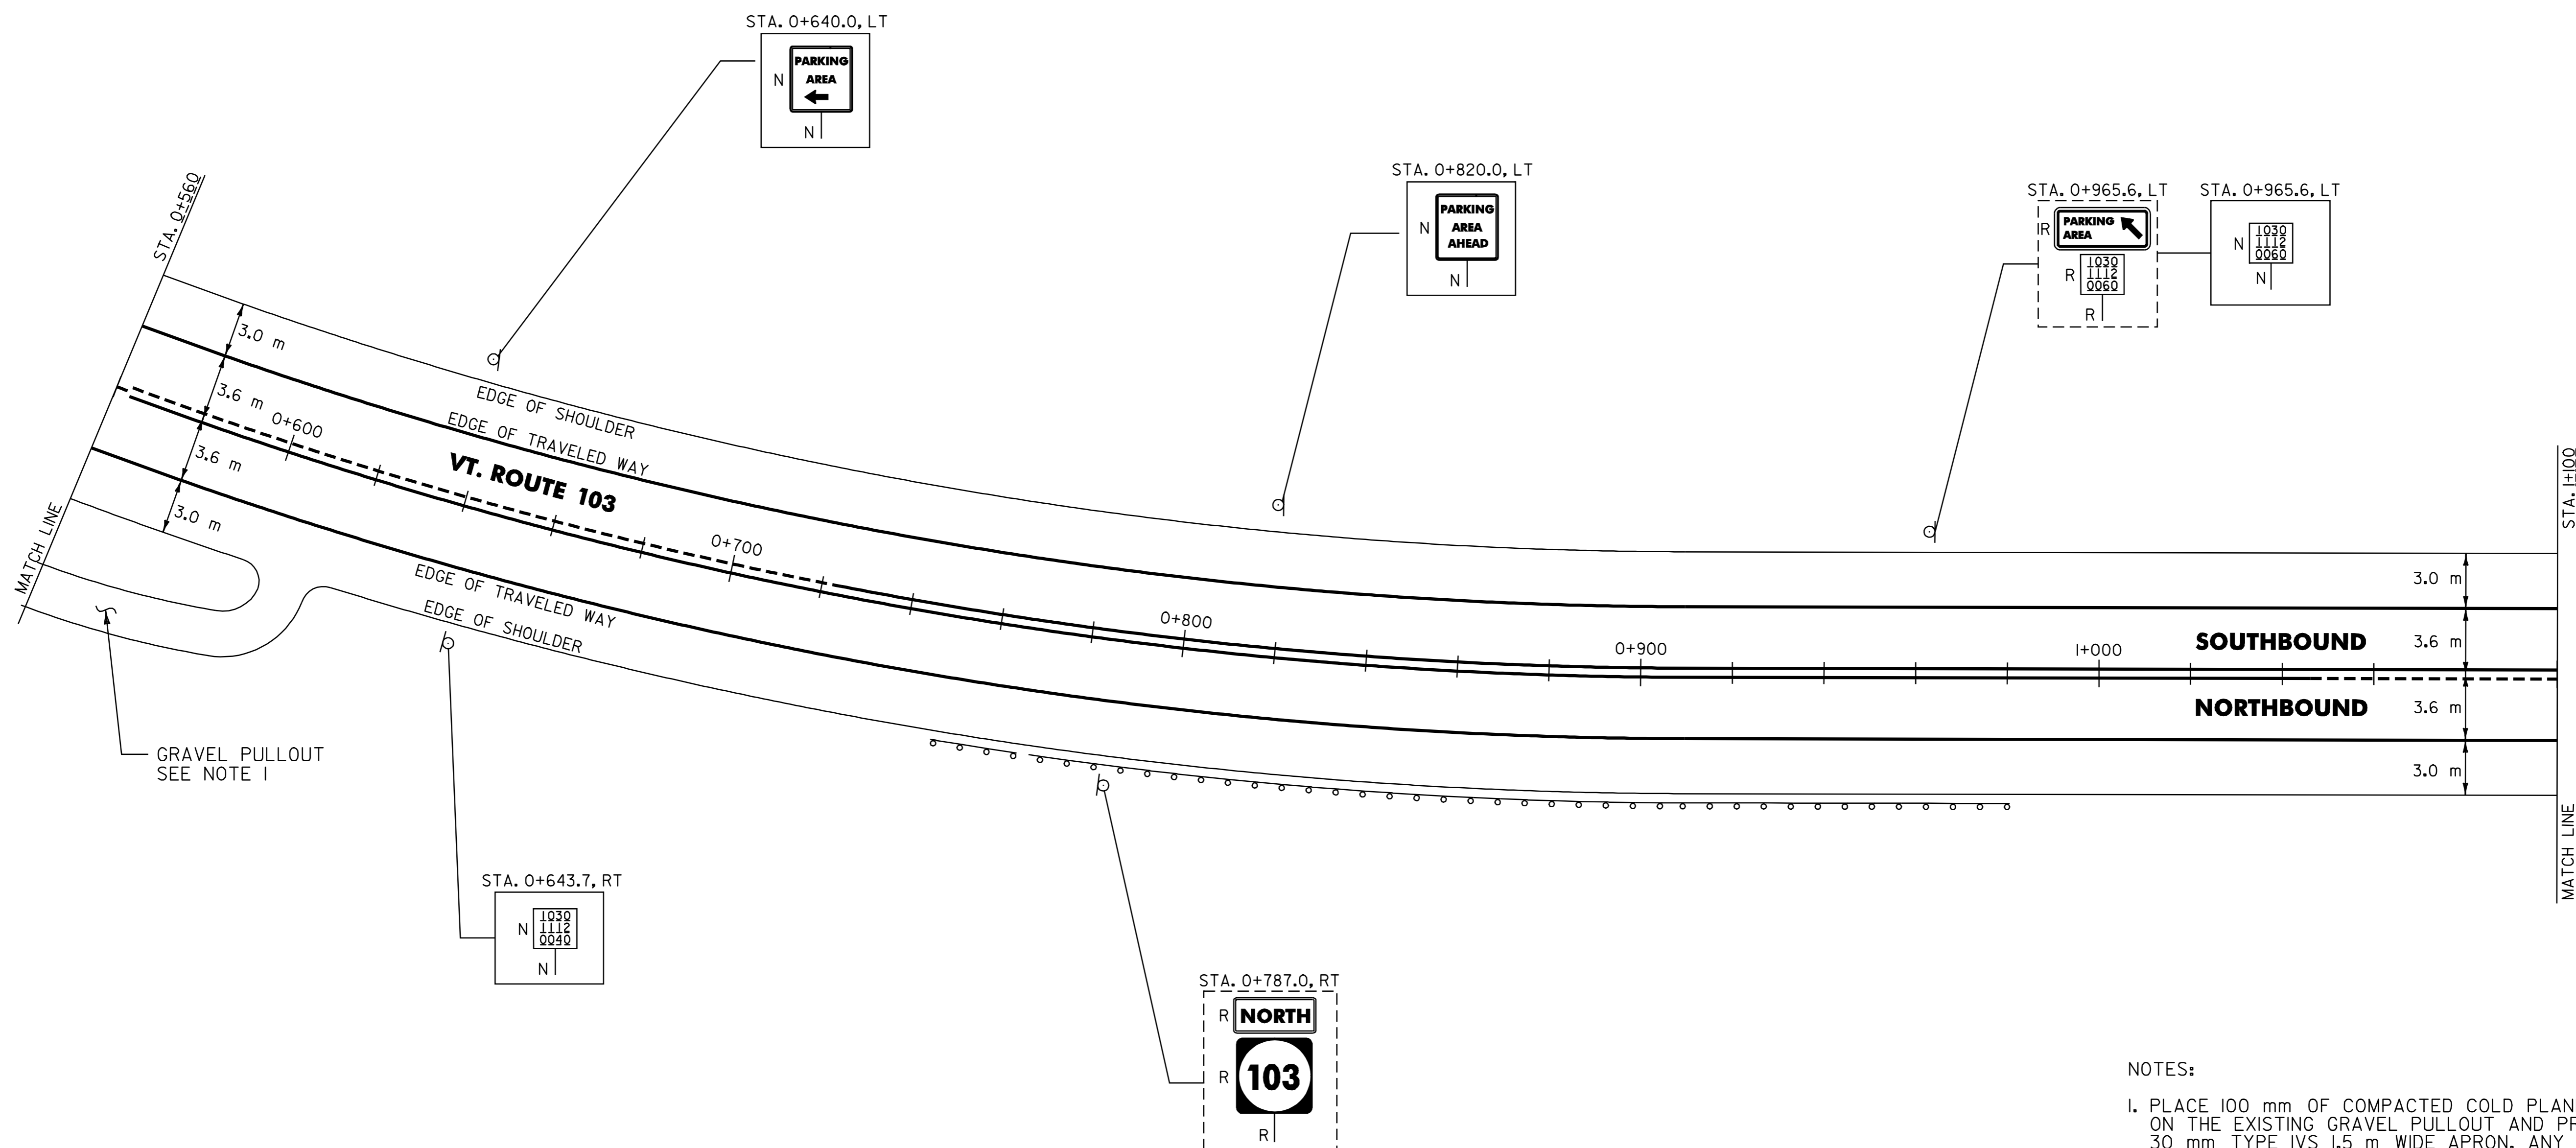

- NOTES:
1. PLACE 100 mm OF COMPACTED COLD PLANE GRINDINGS ON THE EXISTING GRAVEL PULLOUT AND PROVIDE A 30 mm TYPE IVS 1.5 m WIDE APRON. ANY REQUIRED EXCAVATION SHALL BE PERFORMED AS DIRECTED BY THE RESIDENT ENGINEER AND PAID UNDER ITEM 608.25.
  2. THE CONTRACTOR SHOULD BE AWARE THAT EXISTING BURIED UTILITIES (SUCH AS PHONE CABLE, FIBER OPTIC CABLE, SEWER LINES, ETC.) ARE LOCATED ADJACENT TO VT. ROUTE 103 WITHIN THE PROJECT LIMITS. THE CONTRACTOR IS RESPONSIBLE FOR CONTACTING "DIG SAFE" AT 1-888-344-7233 TO DETERMINE THE EXACT LOCATIONS OF THESE UTILITIES PRIOR TO INSTALLING GUARDRAIL, CLEANING DITCHES OR PERFORMING ANY OTHER OPERATIONS THAT MAY DISTURB THE EXISTING SUBSURFACE CONDITIONS.

**621.20 STEEL BEAM GUARDRAIL**  
 MT. HOLLY:  
 STA. 0+758.8 - STA. 0+971.6 RT (212.8 m)

**621.505 MANUFACTURED TERMINAL SECTION (FLARED)**  
 MT. HOLLY:  
 STA. 0+758.8 RT  
 STA. 0+971.6 RT

**621.80 REMOVAL AND DISPOSAL OF GUARDRAIL**  
 MT. HOLLY:  
 STA. 0+749.0 - STA. 0+983.0 RT (234.0 m)

DATUM	
VERTICAL	N/A
HORIZONTAL	N/A

**SIGN LEGEND**  
 R= REMOVE  
 S= SALVAGE  
 N= NEW  
 RET= RETAIN  
 B-B= BACK TO BACK  
 EXISTING= \_\_\_\_\_  
 NEW= \_\_\_\_\_

**PAVING PROJECT LAYOUT # 11**

SURVEYED BY	N/A	DATE	N/A
DRAWN BY	C.A.K.	DATE	
SQUAD LEADER	T.P.K.		
DESIGN FILE NO.	/pave/01b024/pb024.dgn		
IPARM FILE	pb024!!!.i	DATE PLOTTED	\$DATE\$
PROJ. NAME	LUDLOW - MT. HOLLY		
PROJ. NO.	NH_232I(1)S		
SHEET	20 OF 84	SHEETS	