


LOCUST HILL

VT. ROUTE 103

SOUTHBOUND

NORTHBOUND

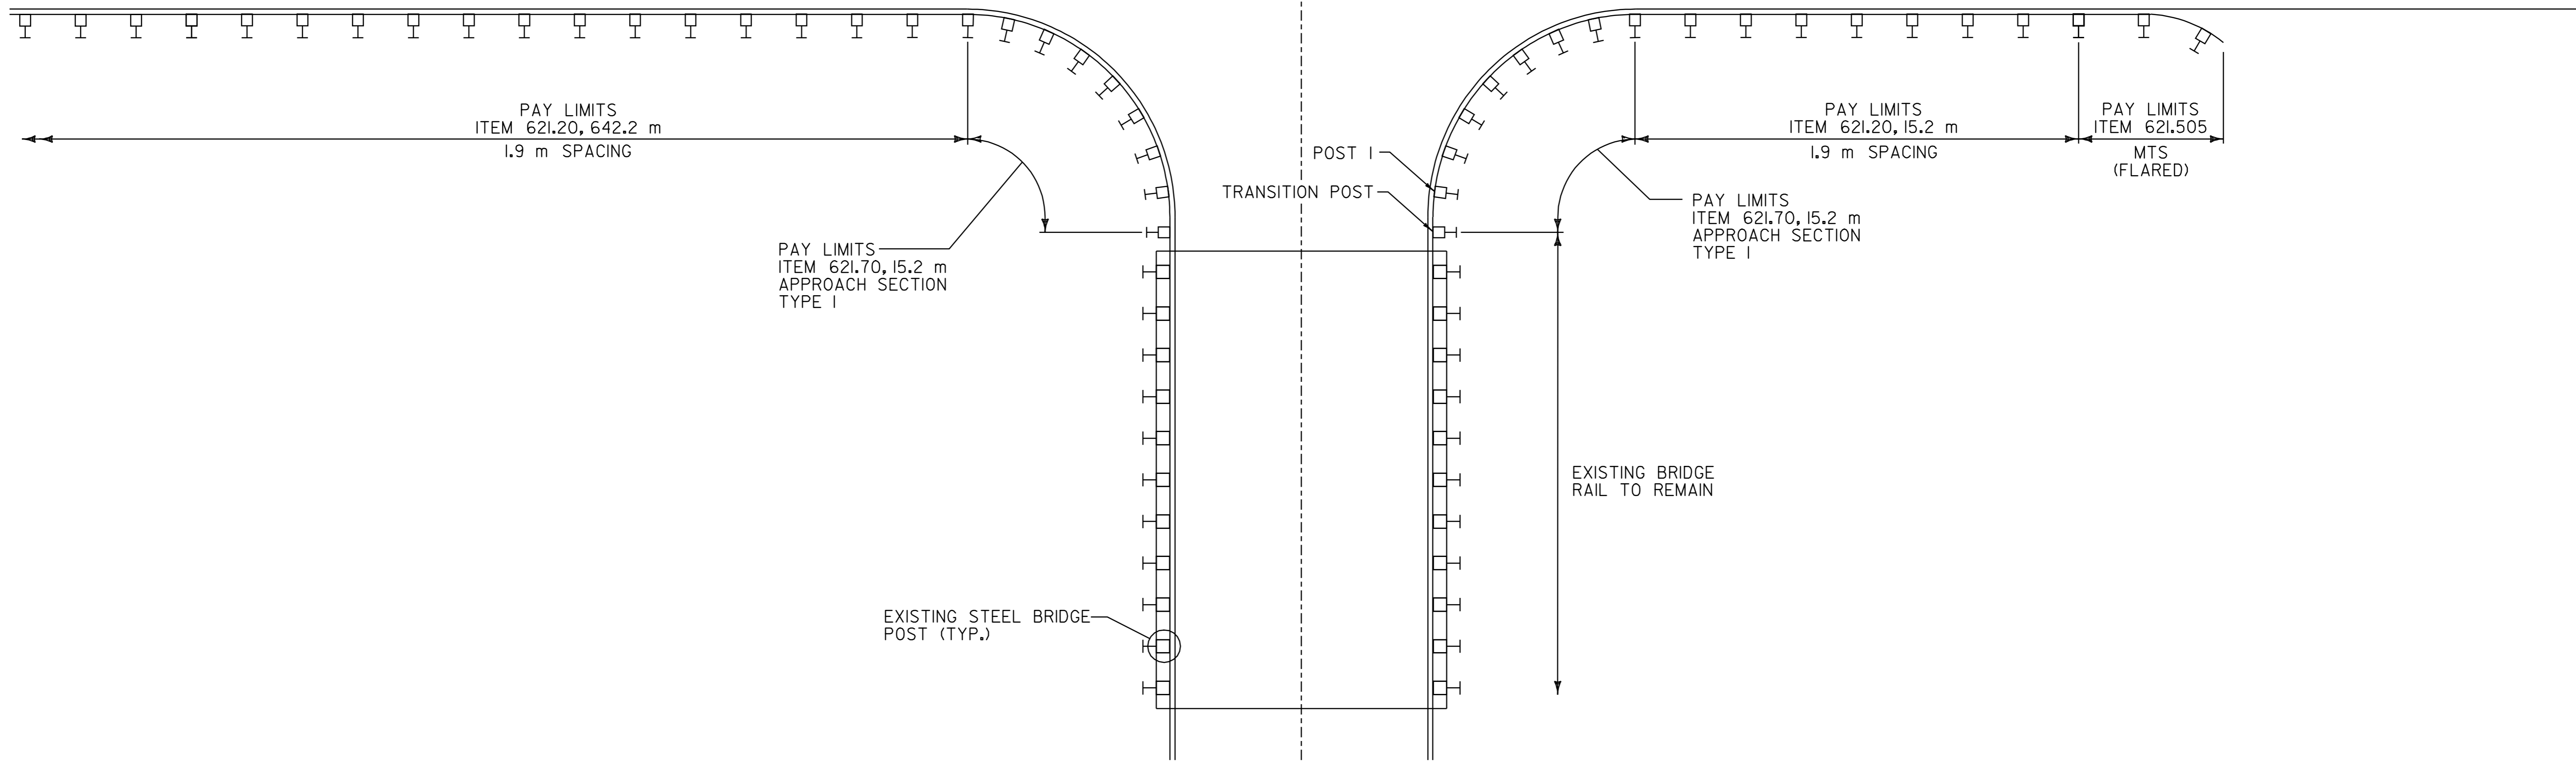

**VT. ROUTE 100**  
**MM 4.059 = STA. 6 + 532.327**

NOT TO SCALE

DATUM	
VERTICAL	N/A
HORIZONTAL	N/A

<b>BRIDGE DETAIL SHEET #3</b>	SURVEYED BY	N/A	DATE	N/A
	DRAWN BY	C.A.K.	DATE	
	SQUAD LEADER	T.P.K.		
	DESIGN FILE NO.	/pave/01b024/pb024.dgn		
	IPARM FILE	pb024bd3.i	DATE PLOTTED	\$DATE\$
	PROJ. NAME	LUDLOW - MI. HOLLY		
PROJ. NO.	NH_232I(S)			
SHEET	78	OF	84	SHEETS